
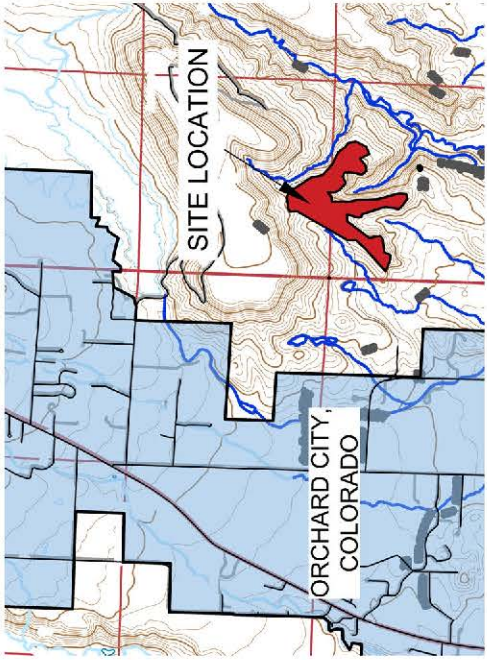


ANTELOPE GRAVEL PIT M-1978-170

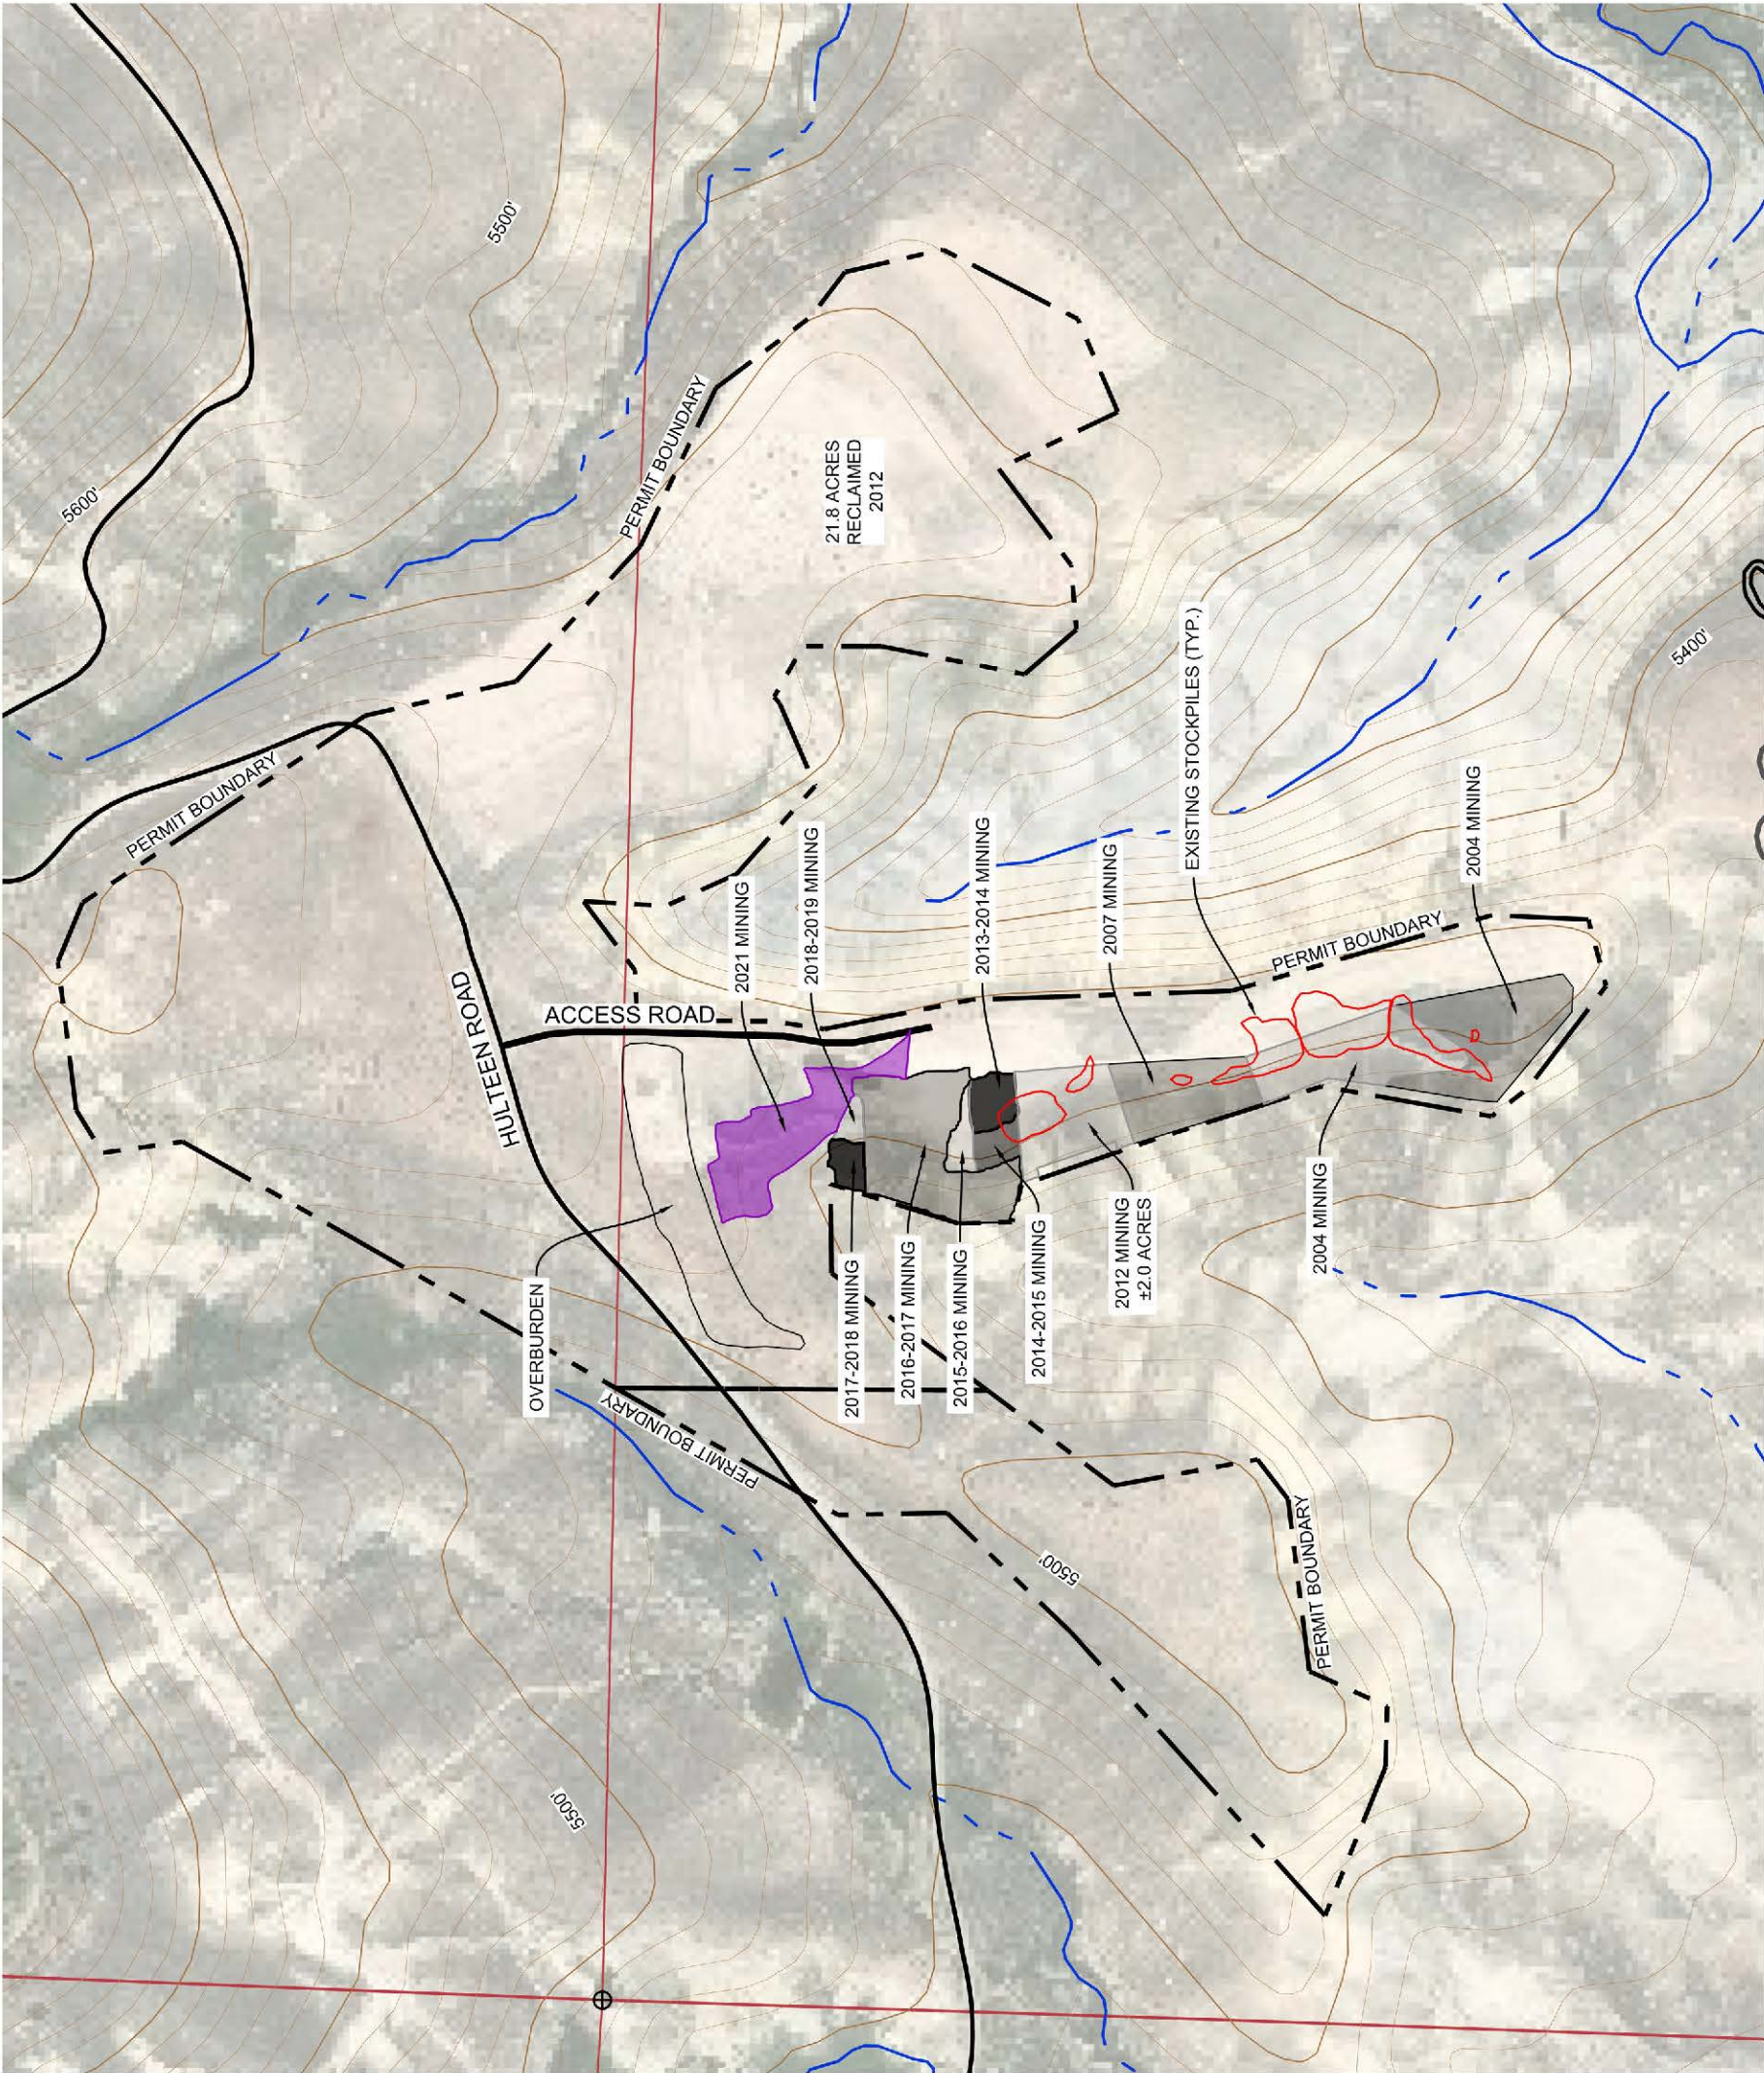

VICINITY MAP

ANTELOPE GRAVEL PIT
M-1978-170
DELTA COUNTY
22444 HULTEEN ROAD
AUSTIN, COLORADO 81410

DESIGNED BY: TCM	DRAWN BY: TCM	REVISION DESCRIPTION: 10/24/2023
CHECKED BY: TCM	SCALE: 1" = 400'	FILE NAME: Antelope DRMS Map 2023.DWG
OFFICE OF THE COUNTY ENGINEER 295 W. 6TH STREET DELTA, CO 81416 970.874.2035 OR 970.874.5914		



DELTA COUNTY