



ELLISON GRAVEL PIT M-1978-170

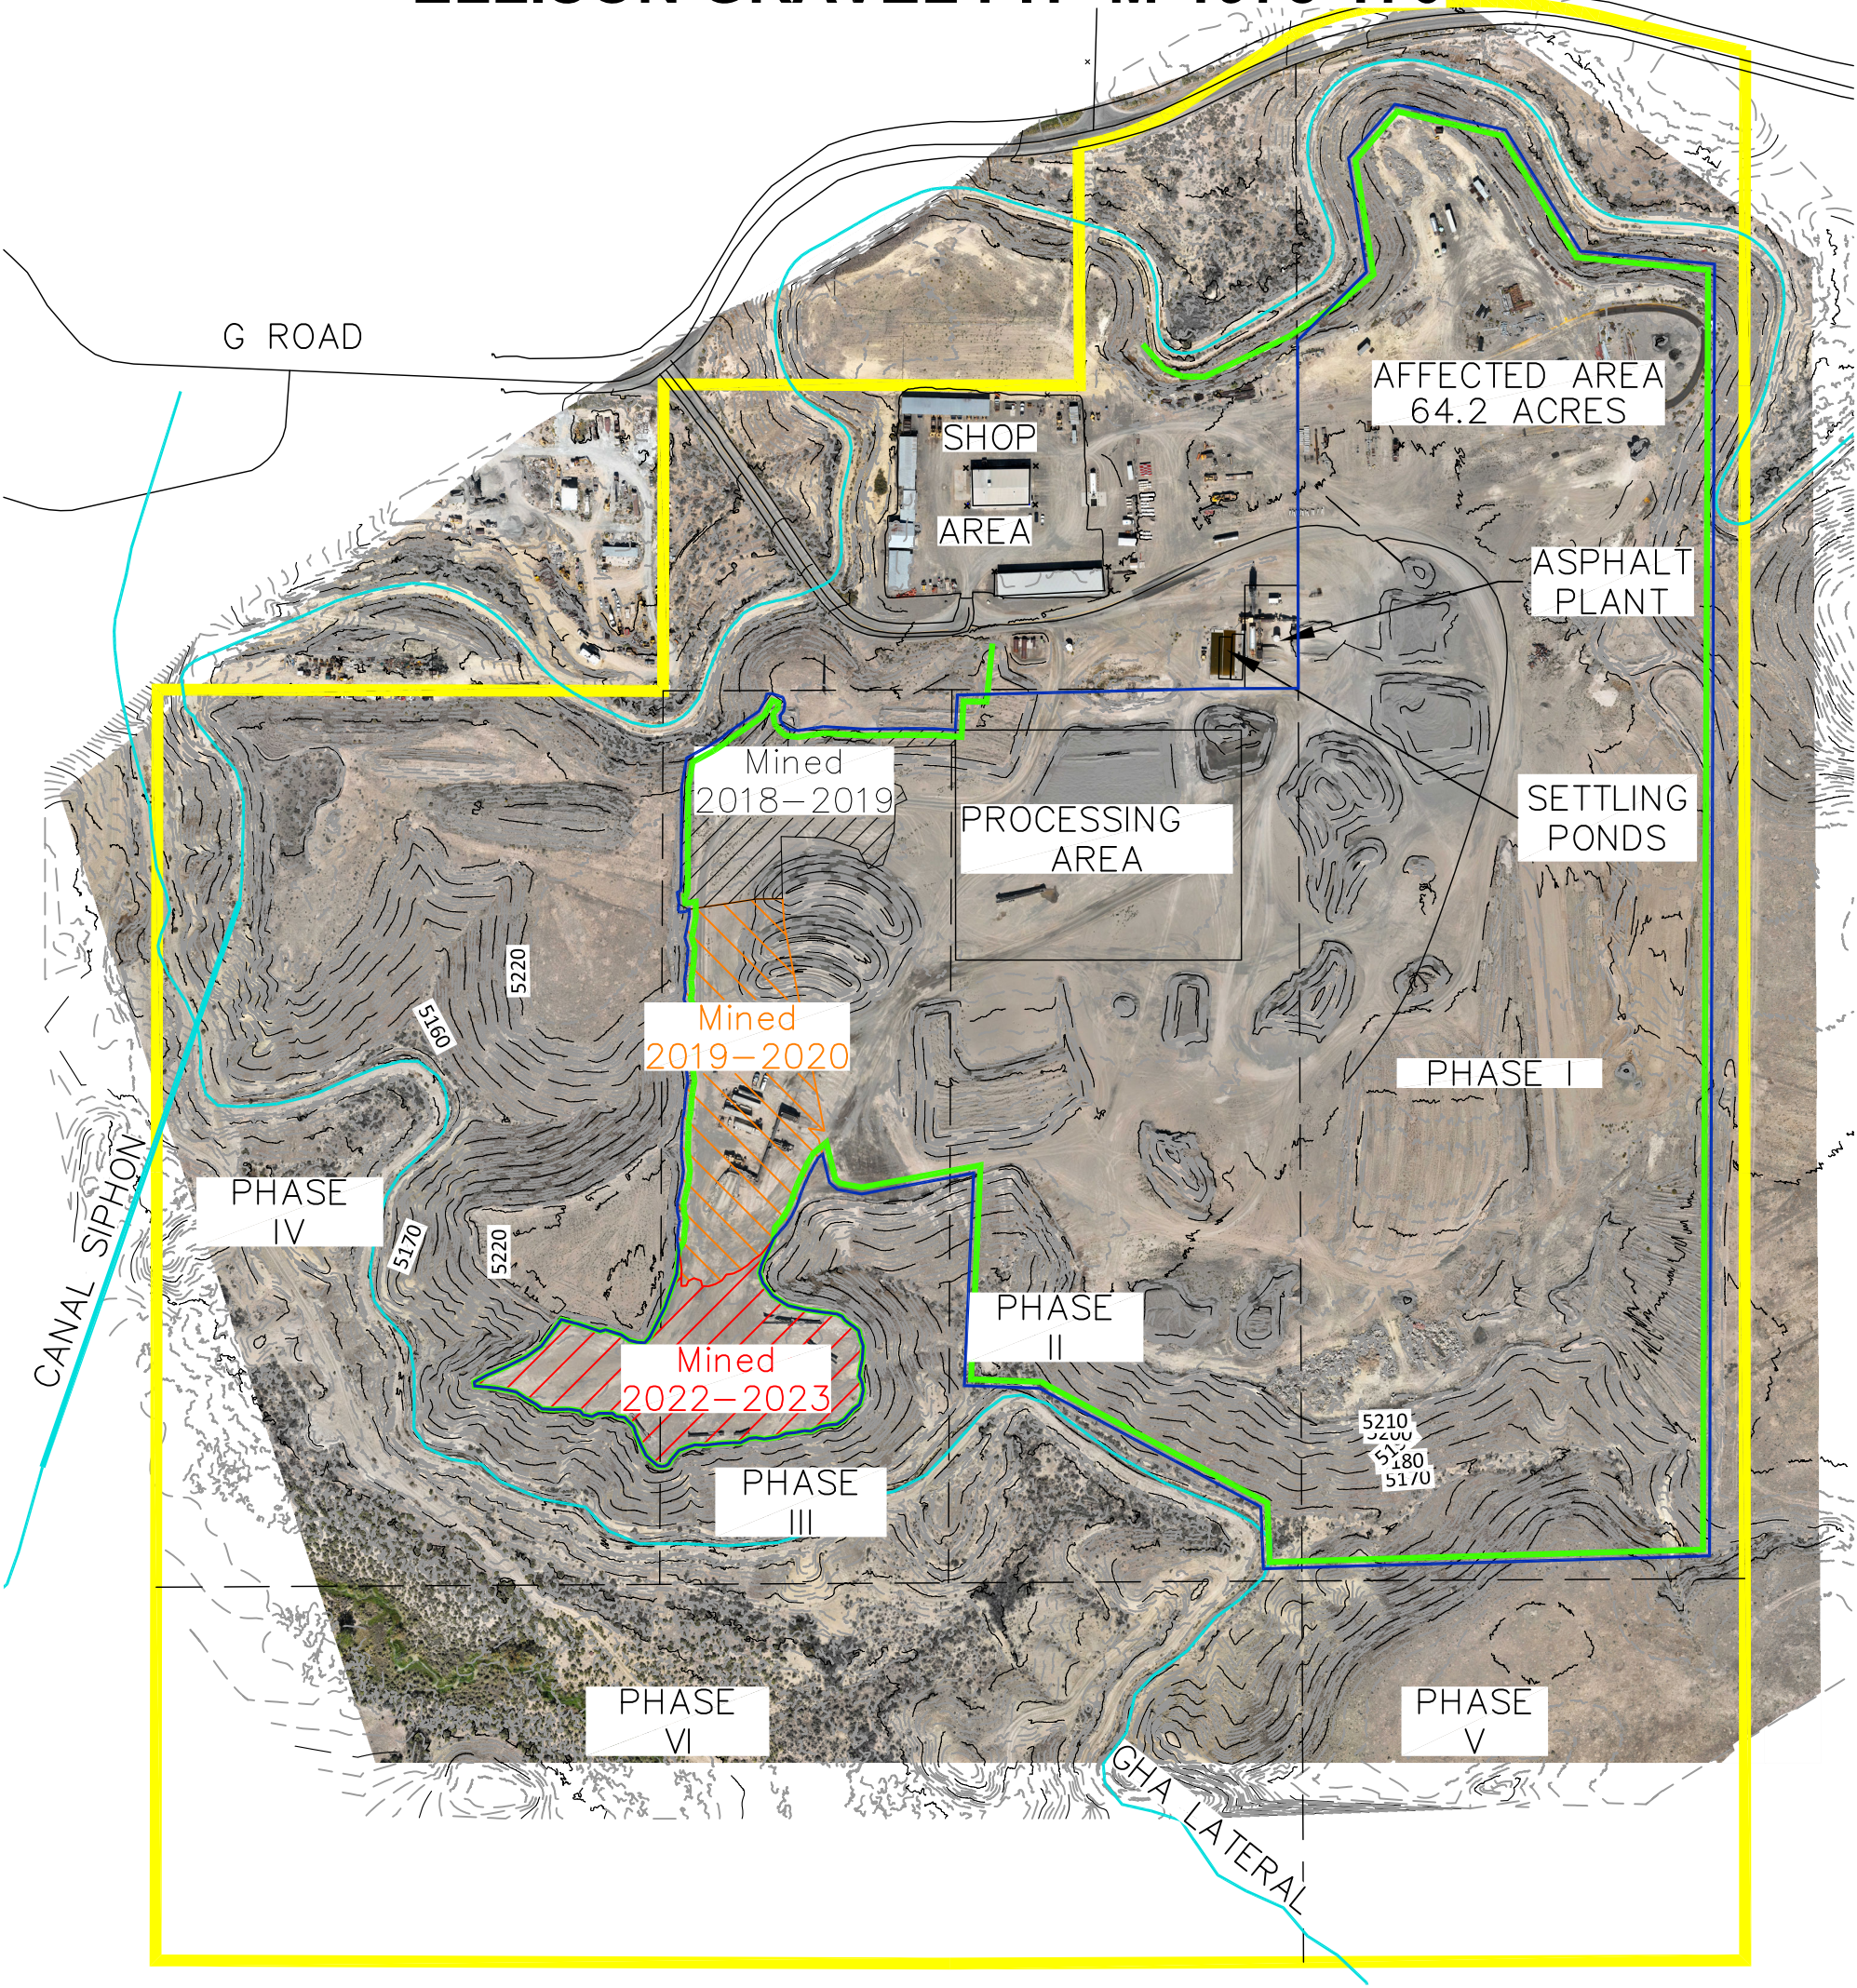


VICINITY MAP

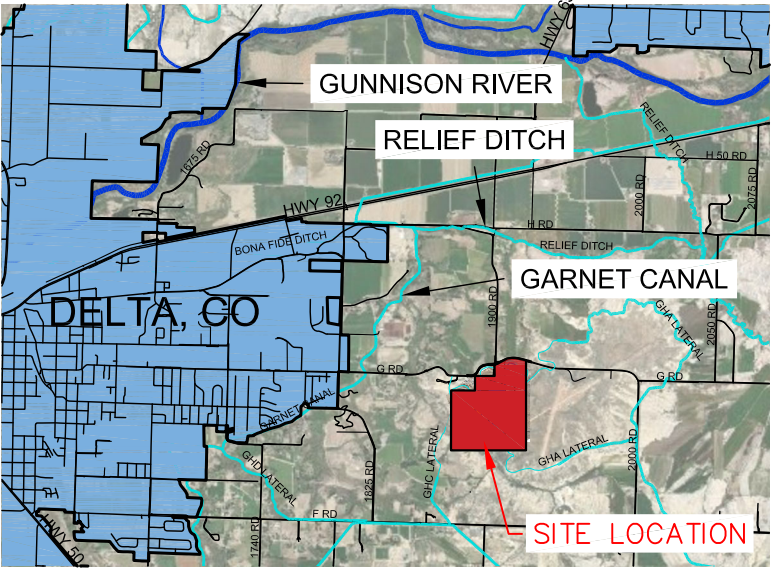

LEGEND

- PERMIT BOUNDARY
- STREAM / WATERWAY
- IRRIGATION DITCH
- BERM
- AFFECTED AREA

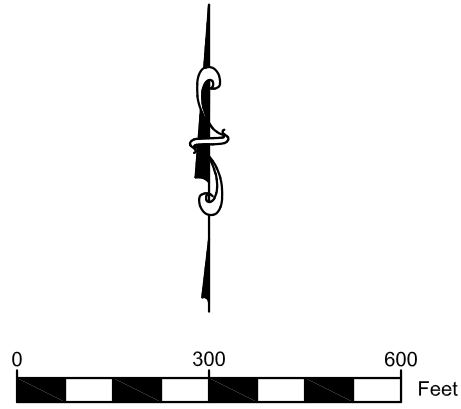

ELLISON GRAVEL PIT
M-1978-170
DELTA COUNTY
18830 G ROAD
DELTA, COLORADO 81416

DELTA COUNTY

OFFICE OF THE COUNTY ENGINEER
295 W. 6TH STREET DELTA, CO 81416
970.874.2035 OR 970.874.5914



DESIGNED BY: TCM	DRAWN BY: TCM	CHECKED BY: TCM	SCALE: 1" = 300'	FILE NAME: Ellison Gravel Pit DRMS 2023.DWG
DRAWN DATE: 10/25/2023	REVISED DATE:	REVISION DESCRIPTION:	1 of 1	