



PIG MESA GRAVEL PIT M-1978-168

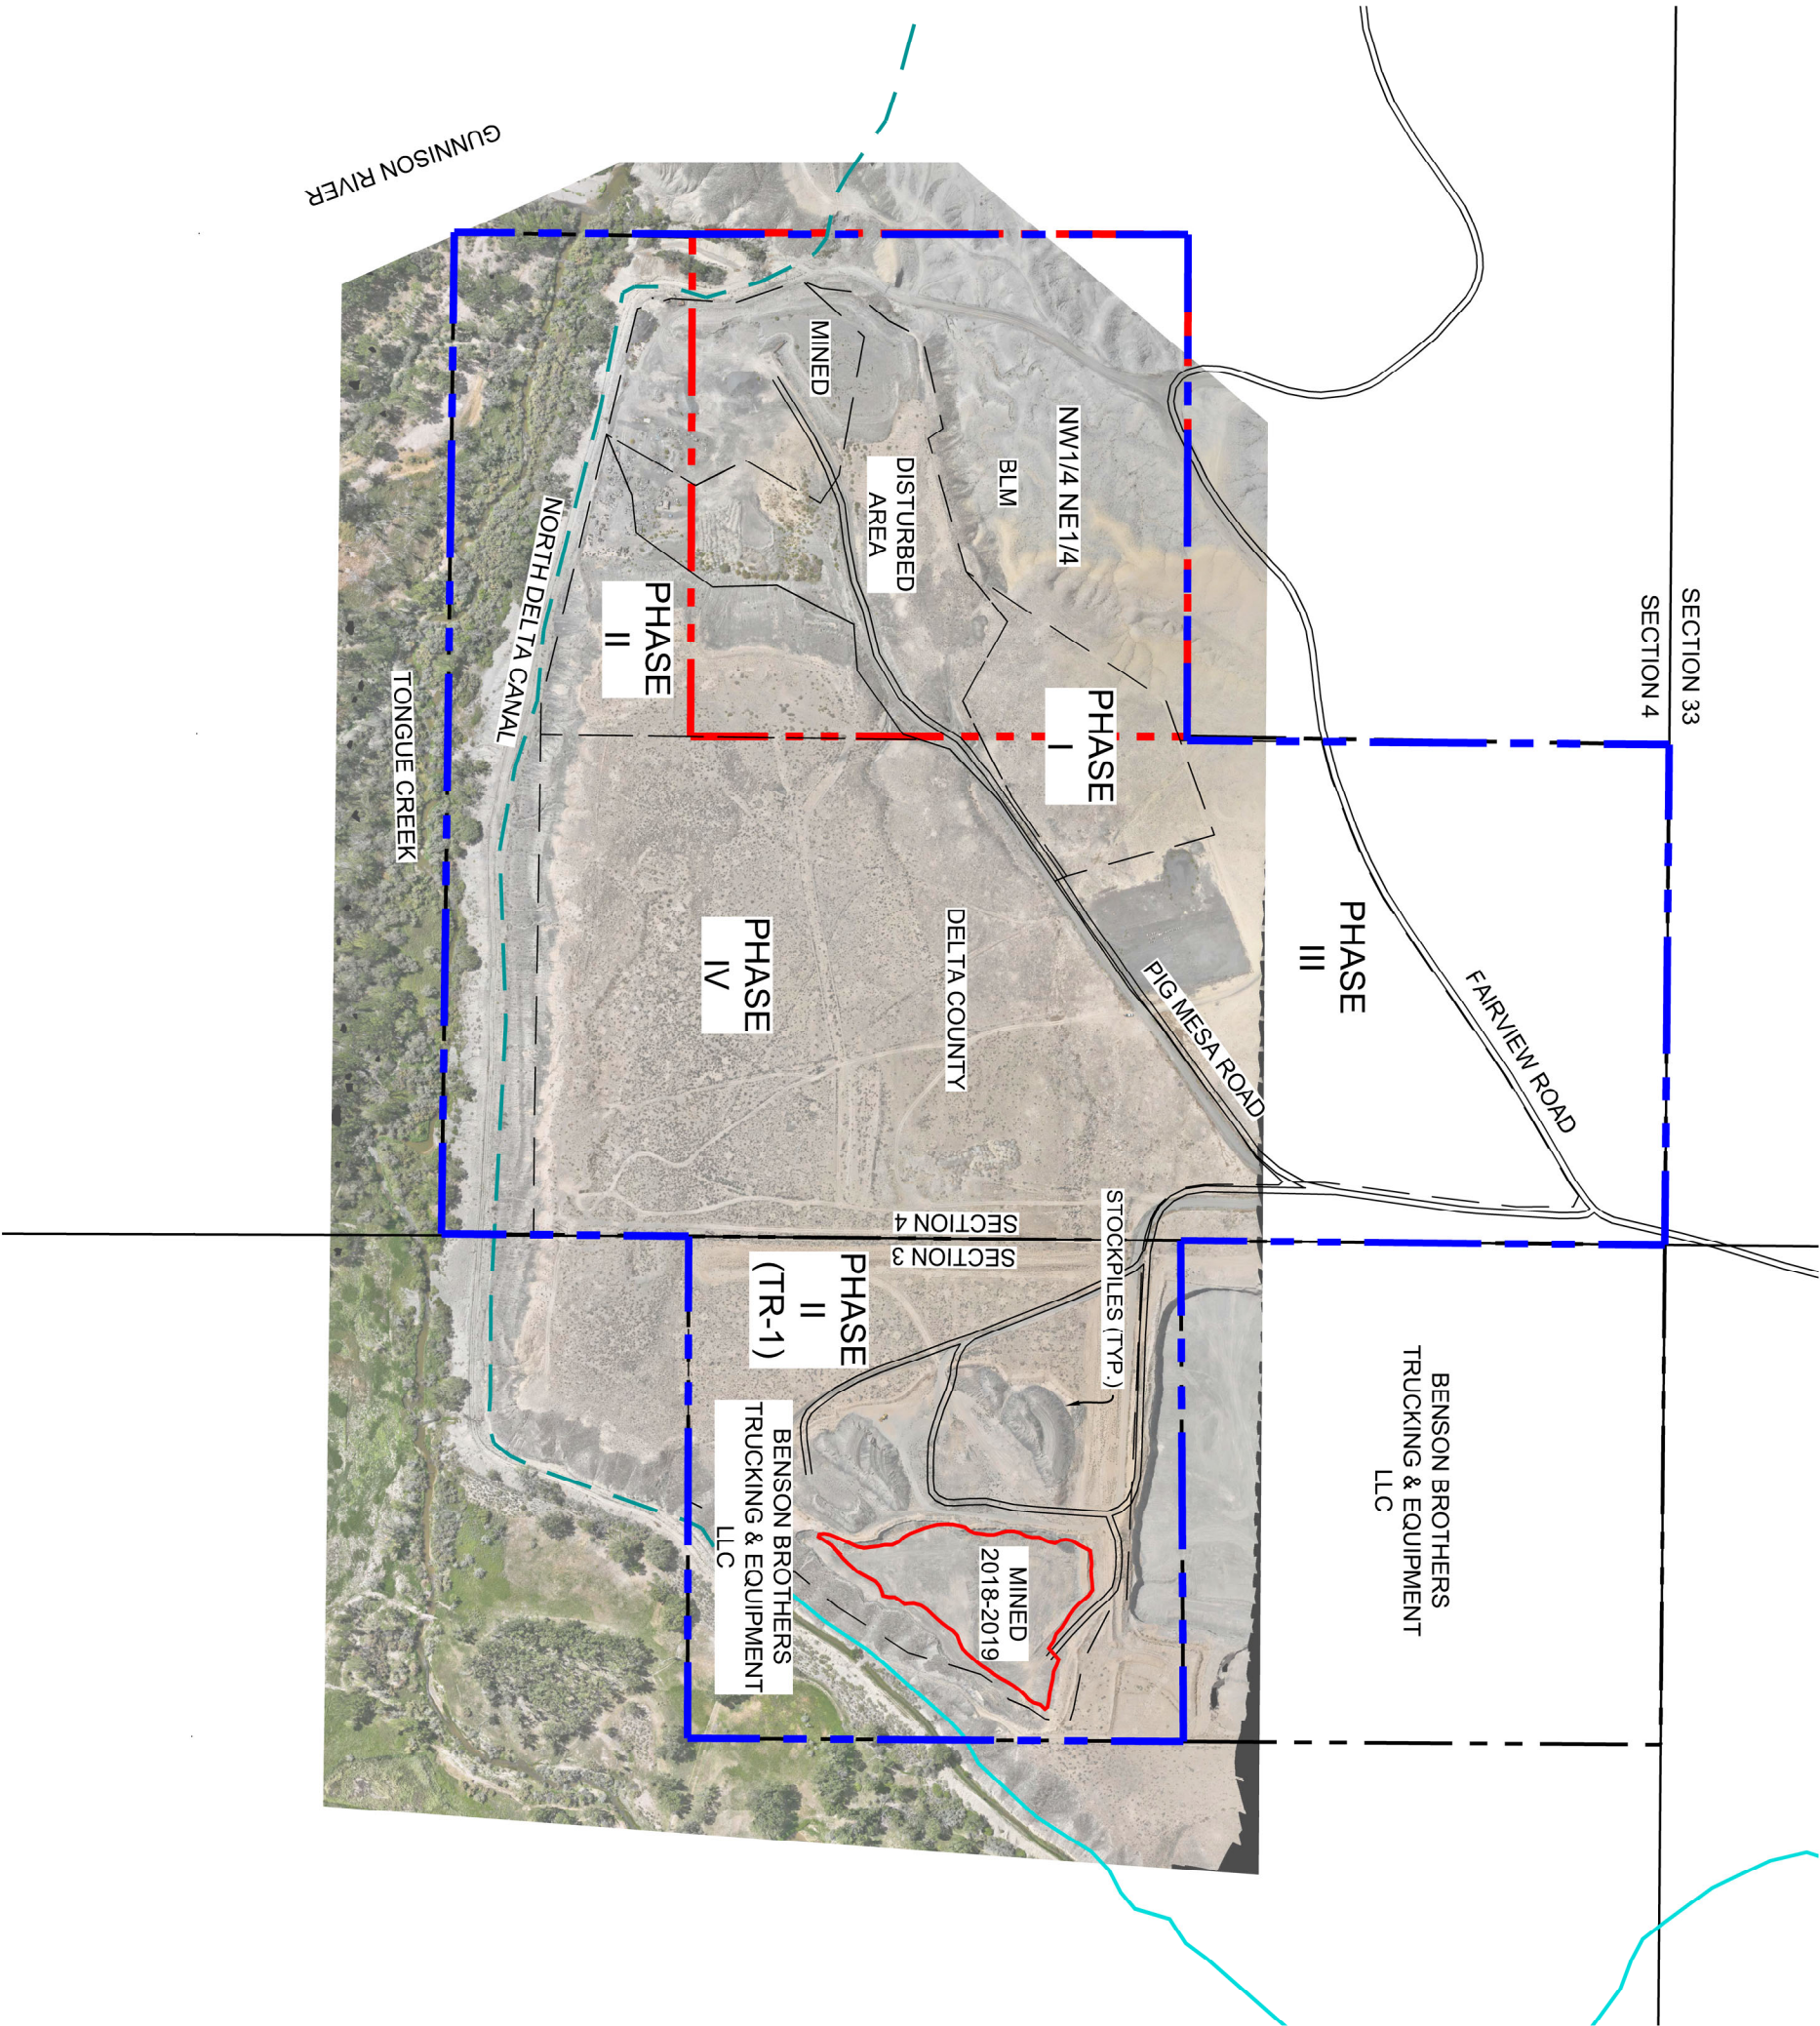

VICINITY MAP

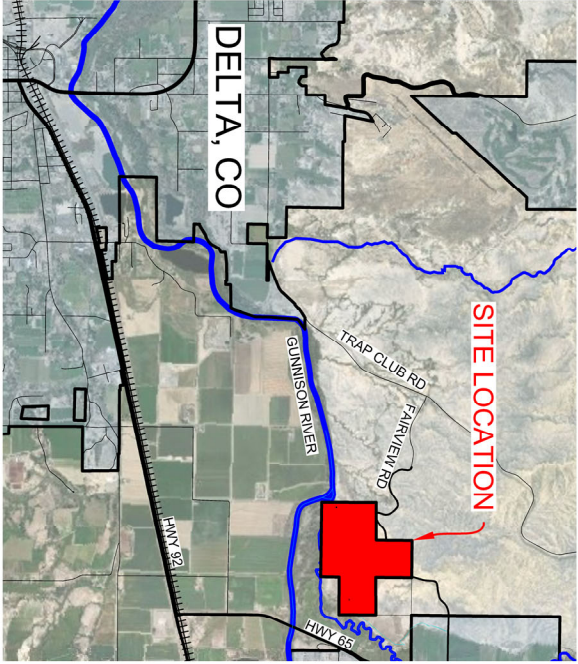

LEGEND

- PERMIT BOUNDARY
- IRRIGATION DITCH
- IRRIGATION DITCH - PIPED
- PHASE LINES
- ROADS



PIG MESA GRAVEL PIT
M-1978-168
DELTA COUNTY
8822 PIG MESA ROAD
DELTA, COLORADO 81416

DELTA COUNTY
OFFICE OF THE COUNTY ENGINEER
295 W. 6TH STREET DELTA, CO 81416
970.874.2035 OR 970.874.5914



DESIGNED BY: TCM	DRAWN BY: TCM	CHECKED BY: TCM	SCALE: 1" = 500'
DRAWN DATE: 10/25/2023	REVISED DATE:	FILE NAME: Pig Mesa DRMs Map.DWG	1 of 1