

**COLORADO****Division of Reclamation,
Mining and Safety**

Department of Natural Resources

1313 Sherman Street, Room 215
Denver, CO 80203**REQUEST FOR FULL OR PARTIAL RELEASE OF PERMIT AREA/SURETY REDUCTION**

Please indicate if you are requesting:

FULL/FINAL RELEASE OF ENTIRE PERMITTED AREA (per Rule 4.17)

☐

ACREAGE REDUCTION (PARTIAL RELEASE per Rule 4.17)

☒I wish to release 60.74 acres at this time.

You will need to submit with this request: a map showing the acreage to be released from the current permit and updated mining and reclamation plan maps that will accurately depict the new permit boundary if the release is approved.

SURETY (Bond) REDUCTION (per Rule 4.14)

☐

If you are requesting a surety (bond) reduction you will need to include with this request a new estimate of the actual cost to reclaim the site based on what it would cost an independent contractor to complete reclamation, including unit costs for reclamation activities as appropriate to the operation to comply with the provisions of Rule 3.1 and the Permit's approved Reclamation Plan.

File No.: M 1977-344Site Name: Portland Plant QuarryCounty: Fremont CountyPermittee: Holcim US Inc.Permittee Address: 3500 Highway 120

(Street Address)

Florence

(City)

CO

(State)

81226

(Zip)



Operator (If Other than Permittee): _____

Permittee Representative: Michael B. Toelle

Certified Mail # _____

In accordance with Rule 4.17.1(2) the Operator shall include the names, addresses and phone numbers of all owners of record to the affected land. Please attach additional sheets for this information if required.


<u>Name</u>	<u>Address</u>	<u>Phone Number</u>
Holcim (US) Inc.	3500 highway 120, Florence, CO 81226	719-288-1443
_____	_____	_____
_____	_____	_____
In accordance with Rule 4.17.1(4), if requesting a partial acreage release the Operator or their agent MUST sign that they have complied with the following statement: "All applicable portions of the Reclamation Plan requirements have been satisfied in accordance with these Rules and all applicable requirements under the Act."

Michael B. Toelle
Signature of Permittee, Operator or their authorized agent

Nov 6, 2023
Date

Important: In accordance with Rules 4.14.2(a) and 4.17.1(3) This release request must be submitted to the Division via certified mail and separate from any other correspondence to the Division.

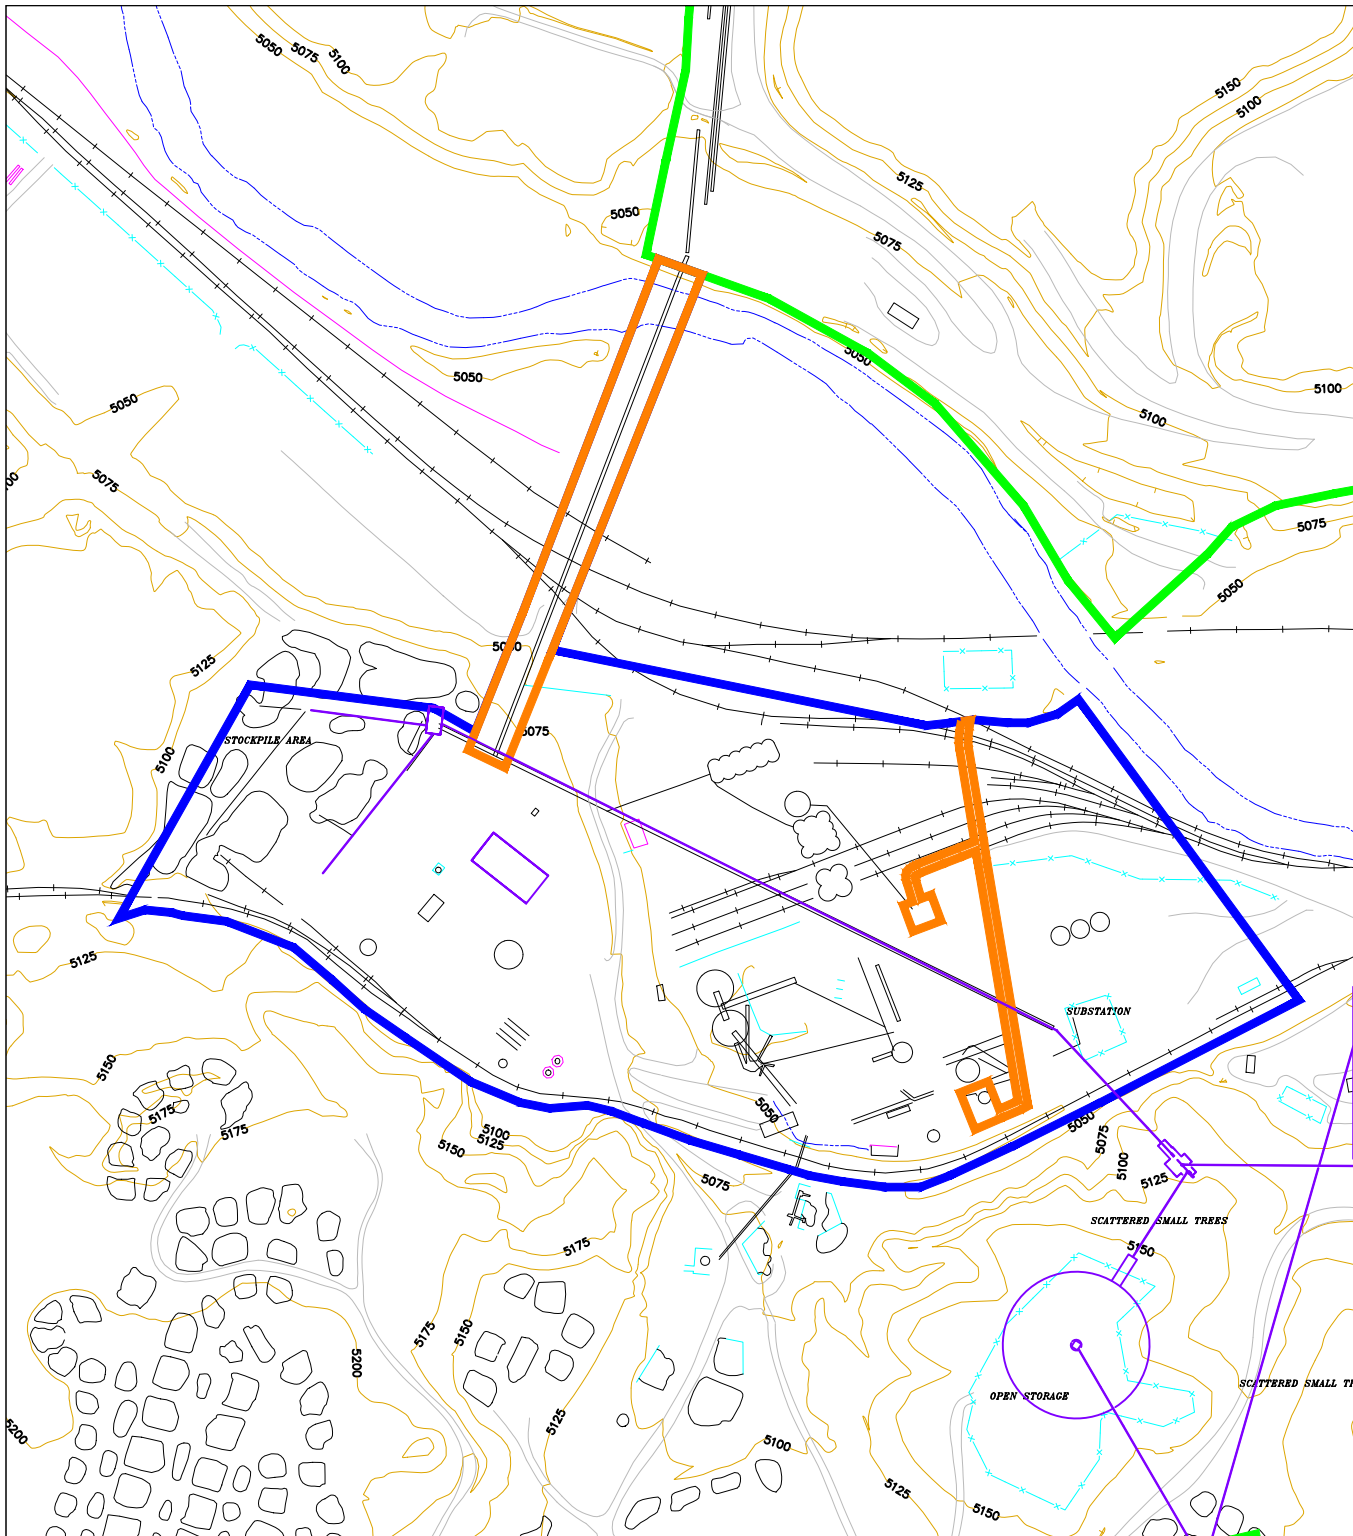

LEGEND

- TRAIL
- ROAD (SURFACED)
- ROAD (UNSURFACED)
- FENCE
- STREAM/WATER SYMBOL, MINNEAQUA CANAL
- PERMIT BOUNDARY LIMITS (QUARRY)
- PERMIT BOUNDARY LIMITS (PLANT 65.27 ACRES)
- NEW PLANT BOUNDARY (4.53 ACRES)

ACREAGE RELEASE: 60.74

SHEET 1 OF 1



ISSUE:	PORTLAND PLANT PERMIT ACREAGE REDUCTION PERMIT No M1977-344	DRAWN: JULIO VILLON CHECKED: MIKE TOELLE DATE: 08/22/2023 SCALE: 1"=500'
	COLORADO: CENTRAL FEET (US FT) NAD83 NAVD88	

STATE OF
COLORADO

Cazier - DNR, Tim <tim.cazier@state.co.us>

Re: M-1977-344 / Portland Limestone Quarry (for now) Inspection report

1 message

Michael TOELLE <mike.toelle@holcim.com>

Mon, Nov 6, 2023 at 4:00 PM

To: "Cazier - DNR, Tim" <tim.cazier@state.co.us>

Cc: Julio Villon Durand <julio.villon@holcim.com>

Tim,

Thanks for the report. Attached please find the changes/modifications to the Acreage Reduction as well as an updated Acreage Reduction Form that reflects the changes. The areas are defined as follows:

1. Total Plant Area - 65.27 Acres (Blue)
2. Total Area for the two areas to remain in Permit - 4.53 Acres (Orange).
3. Acreage to be Released - 60.74 Acres

Also I am attaching the kmz files of the permit areas as well as the proposed infrastructure for the Red Creek Project. The other changes we can address when we respond to the adequacy review.

Please let me know if you have any questions or need additional data.

Mike

Michael B. Toelle
Manager Raw Materials and Quarries
Holcim US - Manufacturing Support Organization
3500 US Highway 120
Florence, CO 81226

mike.toelle@holcim.com

Cell: (719) 429-5566

On Fri, Nov 3, 2023 at 3:53 PM Cazier - DNR, Tim <tim.cazier@state.co.us> wrote:

Mike,

Attached for your records is a copy of the subject report. Please let know if you have any questions or concerns.

Tim Cazier, P.E. (he / him)
Environmental Protection Specialist III - Engineering
Mobile: 303-328-5229



COLORADO
Division of Reclamation,
Mining and Safety
Department of Natural Resources

P [303.866.3567](tel:303.866.3567) x8169 | F [303.832.8106](tel:303.832.8106) | C [303.328.5229](tel:303.328.5229)

Mailing Address: Division of Reclamation, Mining & Safety, Room 215, (optional: c/o: Tim Cazier), 1001 E 62nd Ave., Denver, CO 80216

Physical Address: 1313 Sherman St., Room 215, Denver, CO 80203

tim.cazier@state.co.us | <https://drms.colorado.gov>

6 attachments

 **Holcim_M1977-344_acreage_reduction.11062023.Signed.pdf**
108K

 **Holcim_M1977-344_acreage_reduction_nov2023.pdf**
129K

 **permit_within_parcel1.kmz**
1K

 **transfer_point_plant.kmz**
2K

 **permit_amendment_new_plant_nov2023.kmz**
2K

 **static_equipment_to_update.kmz**
14K