


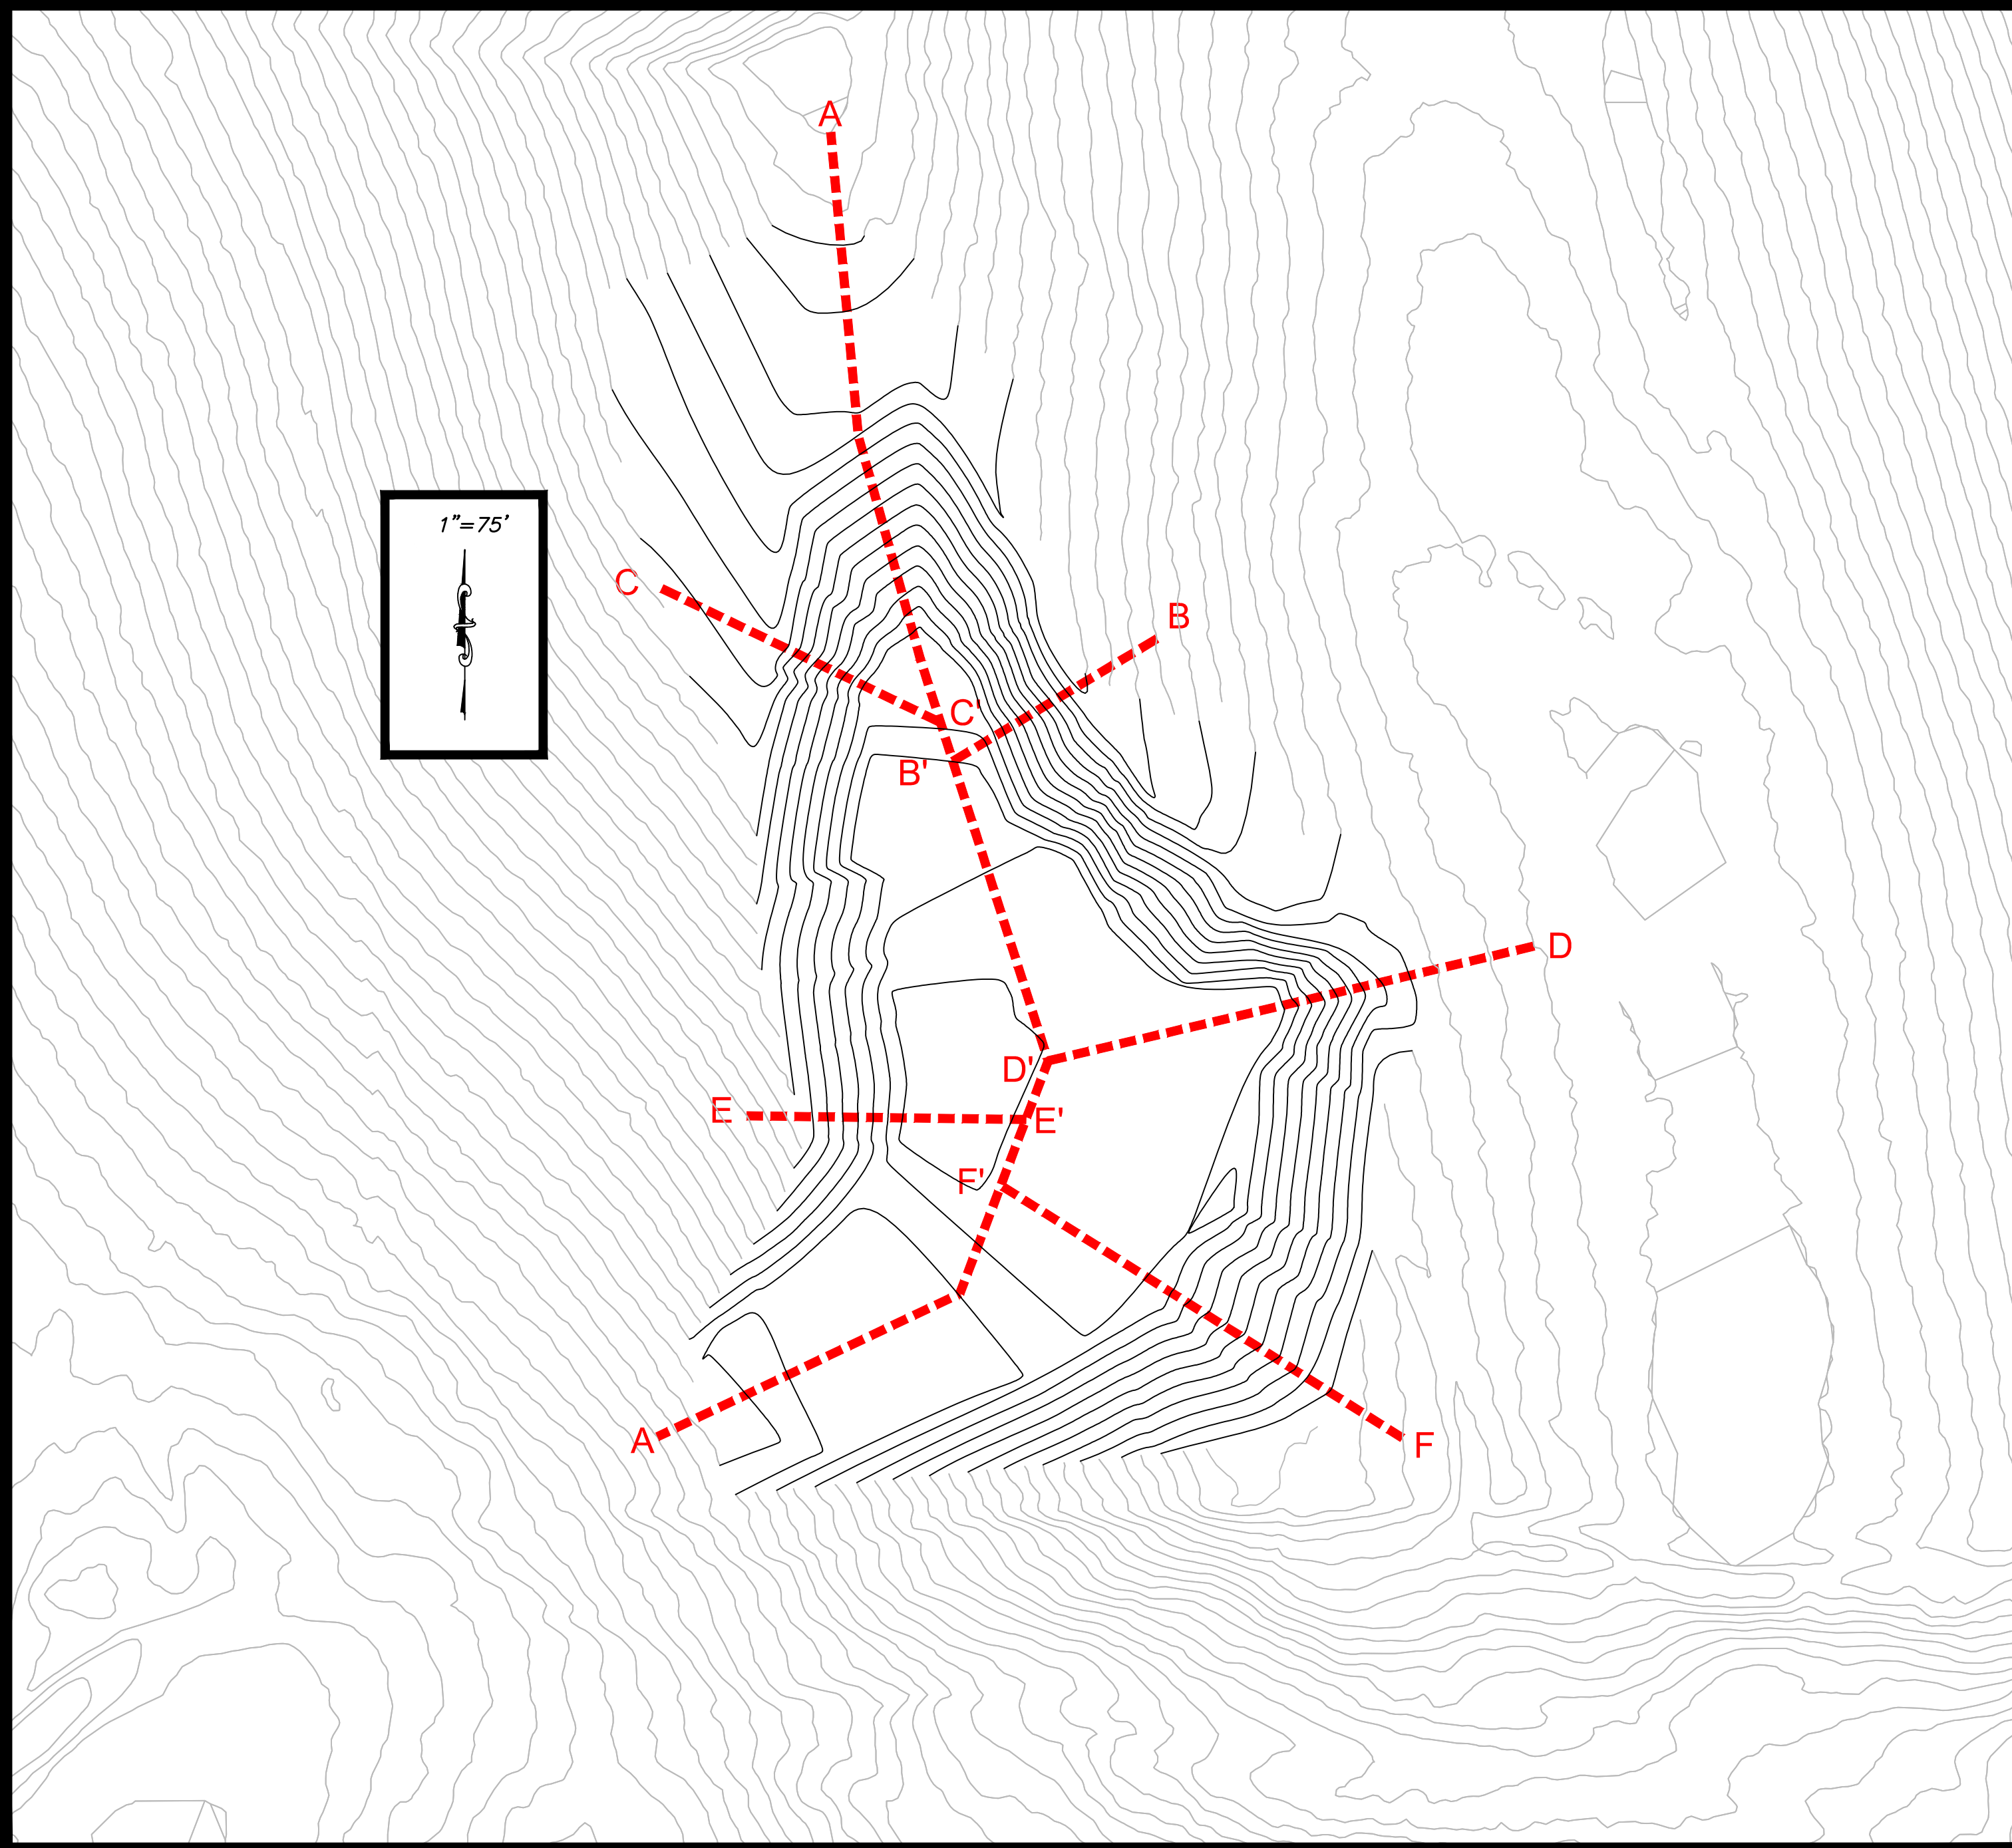
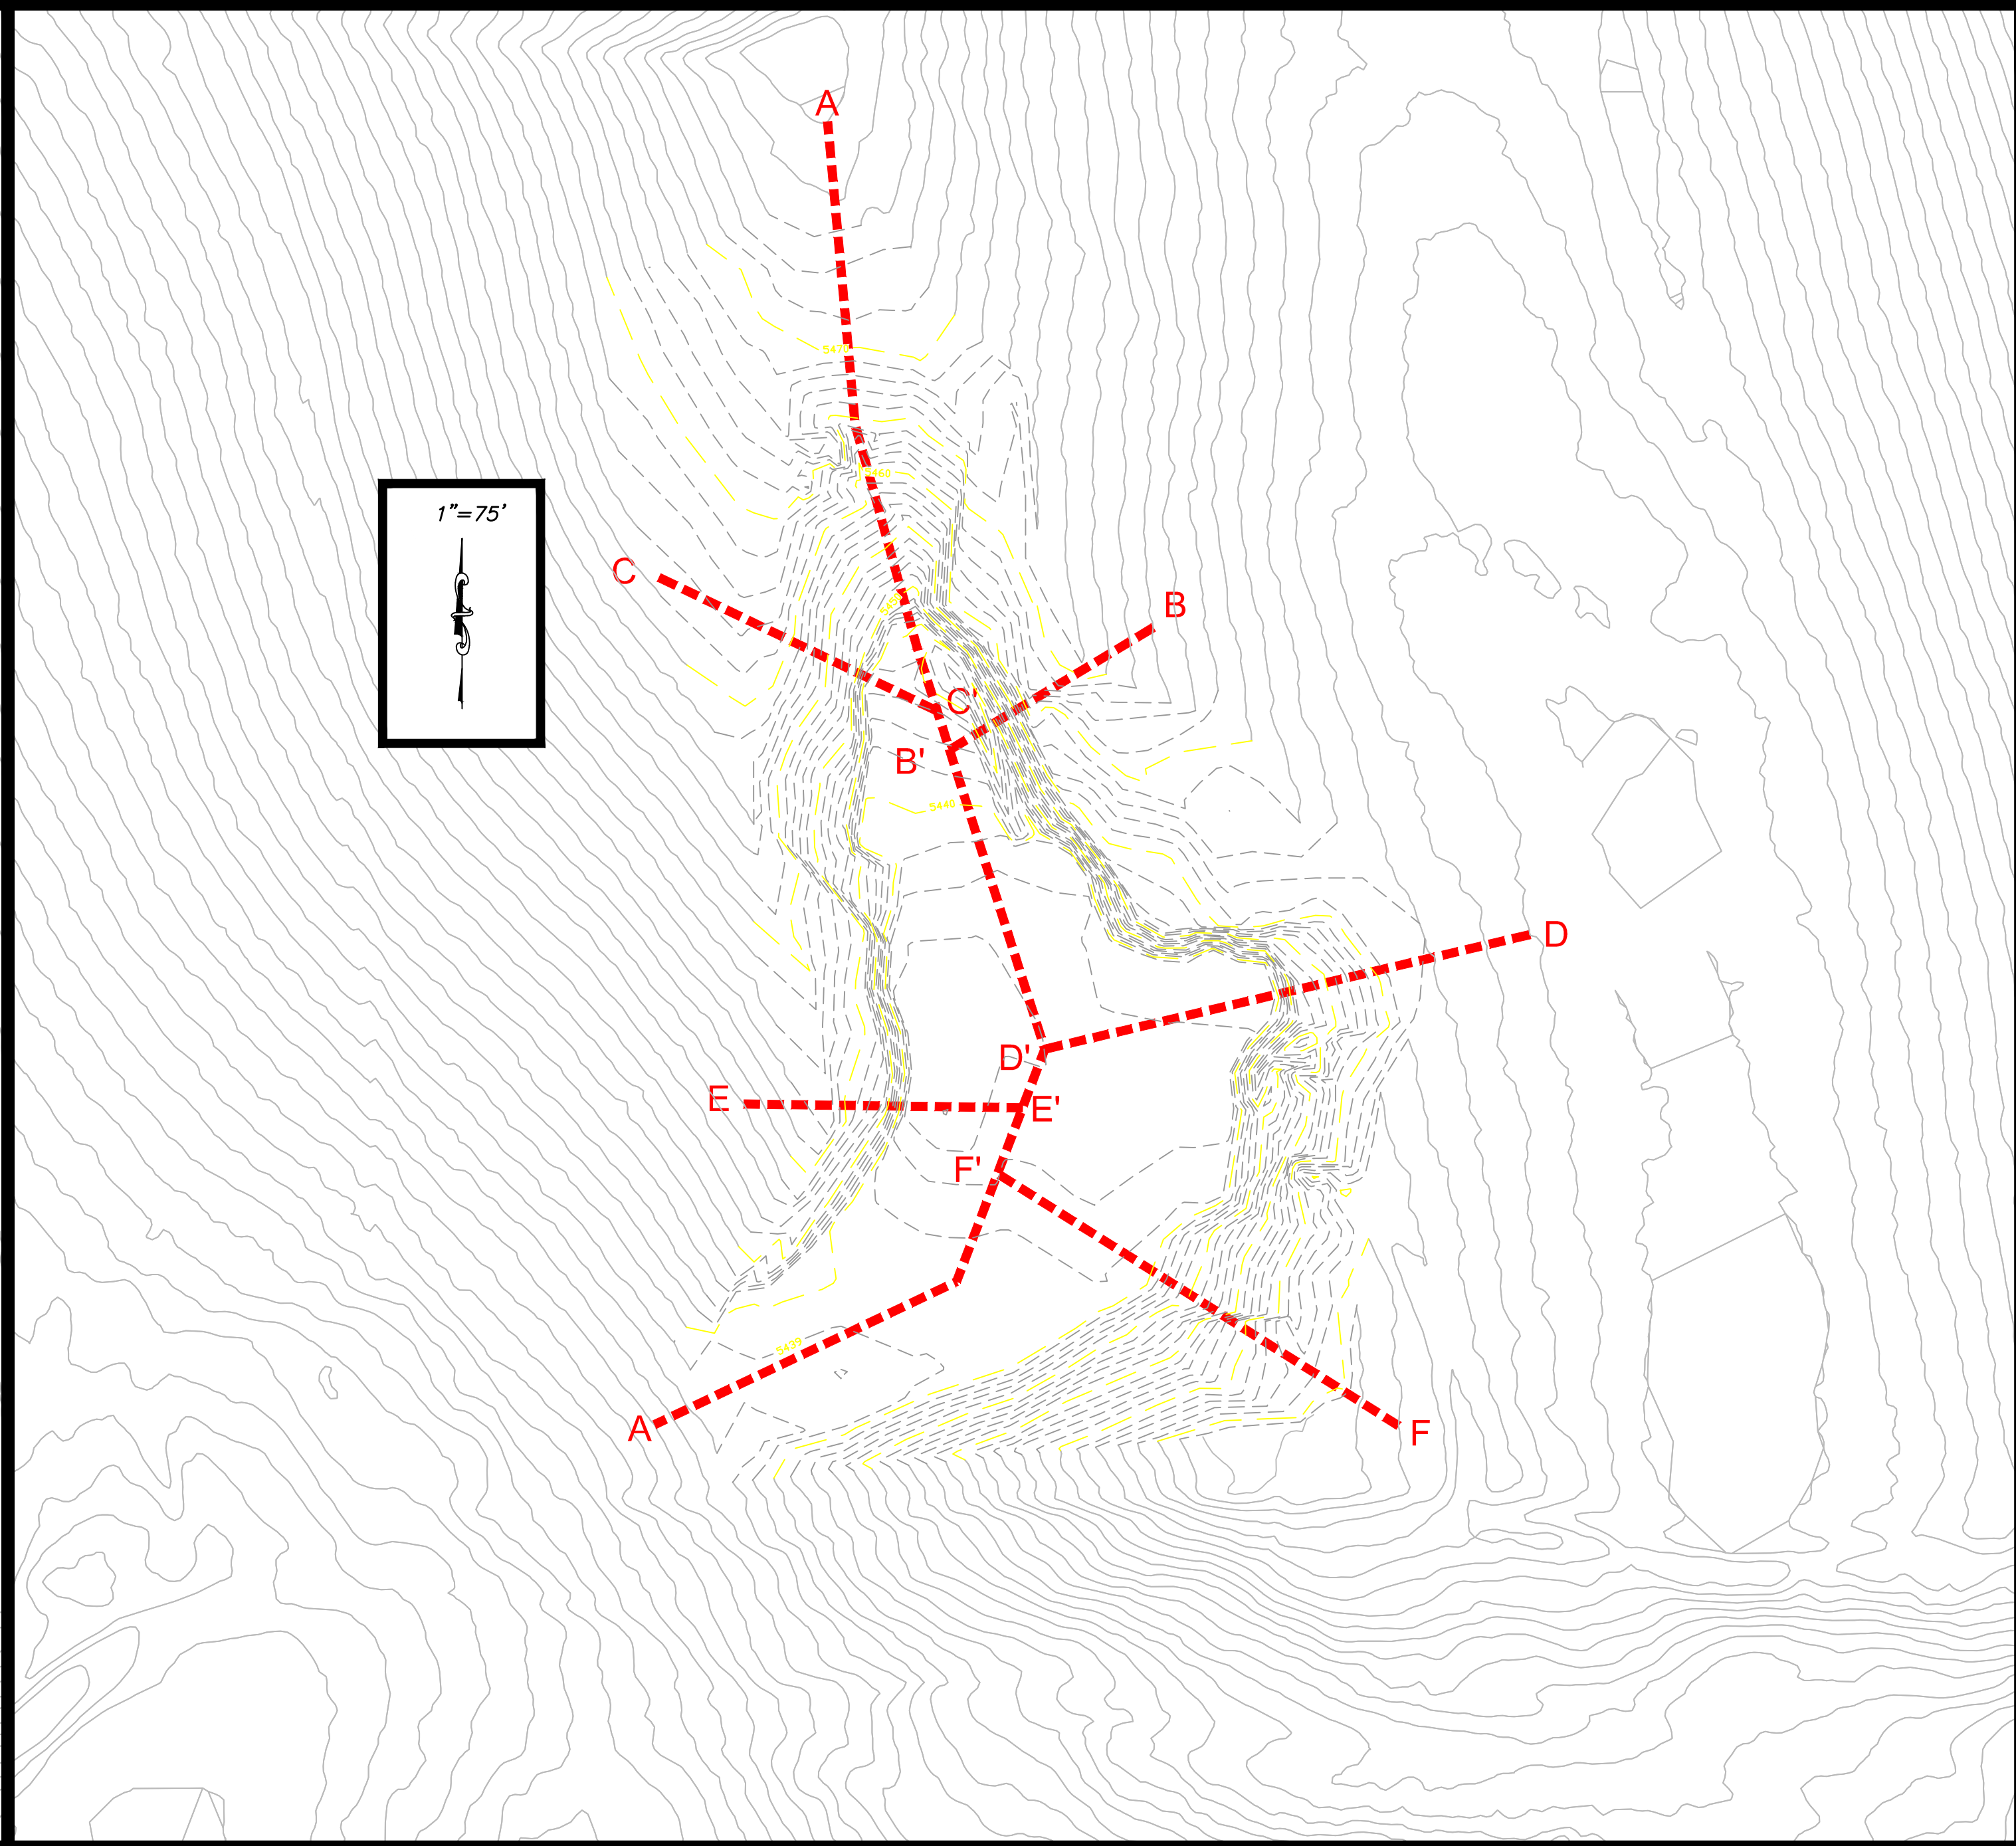
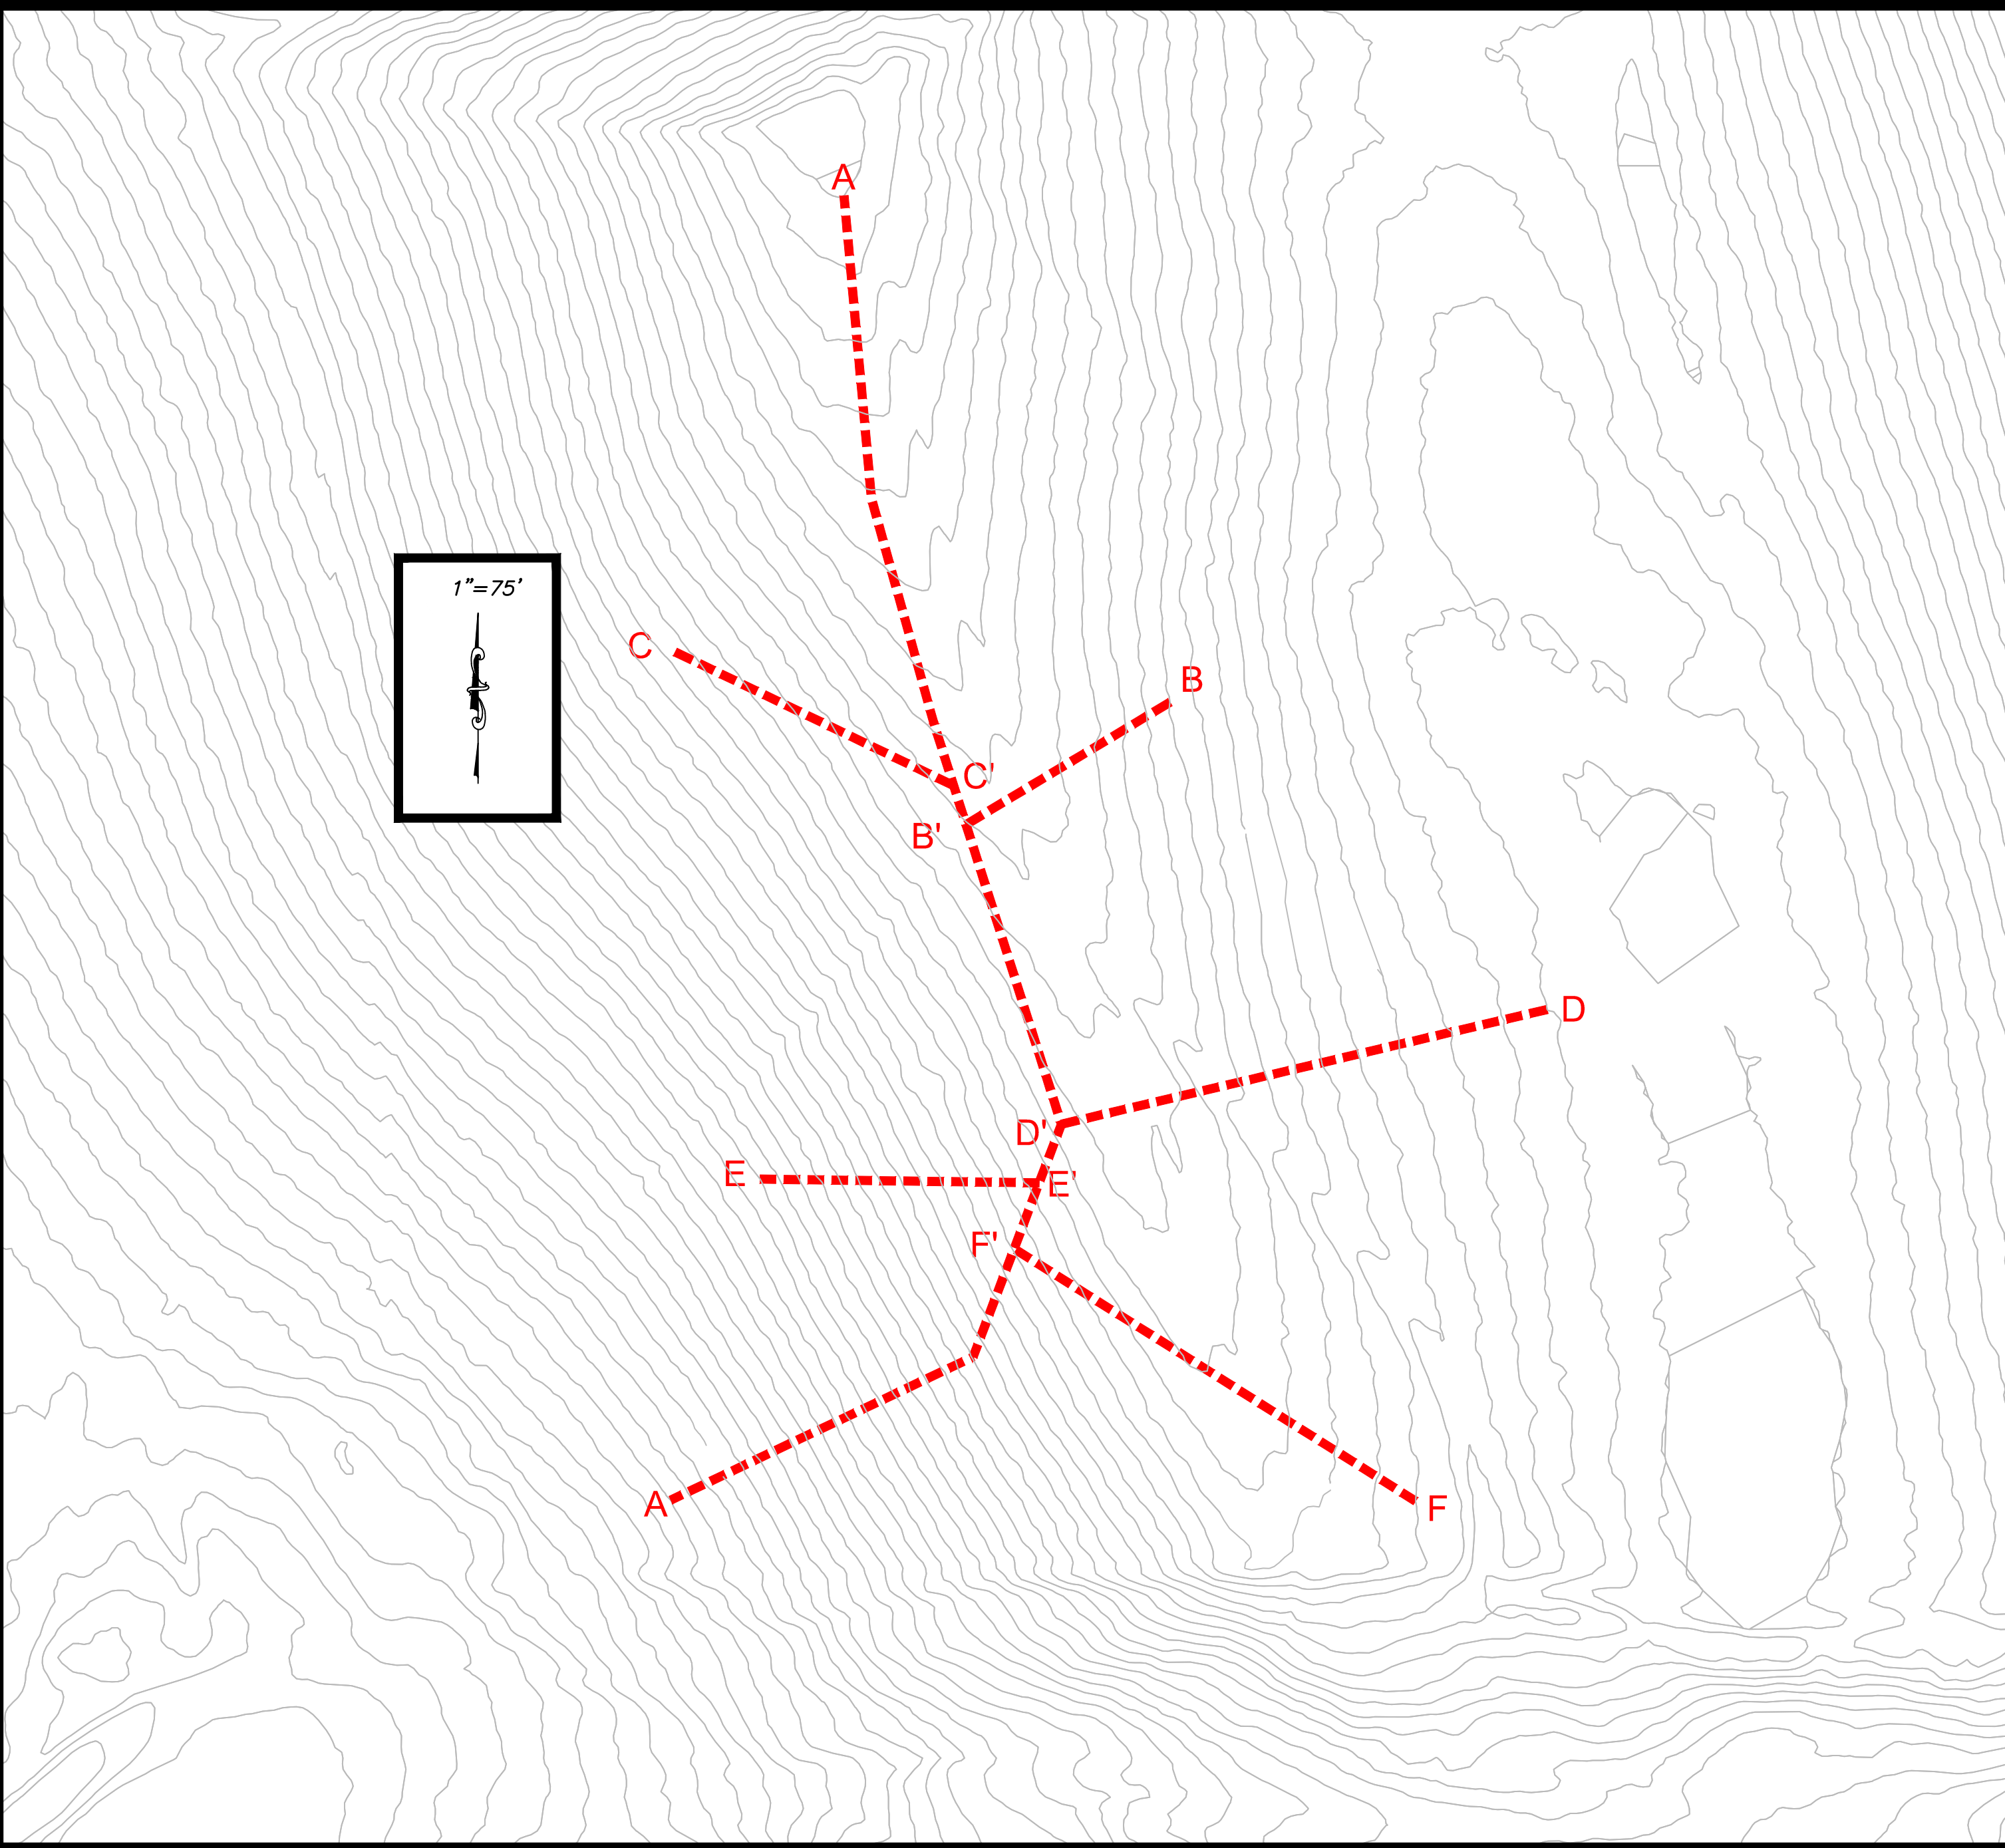


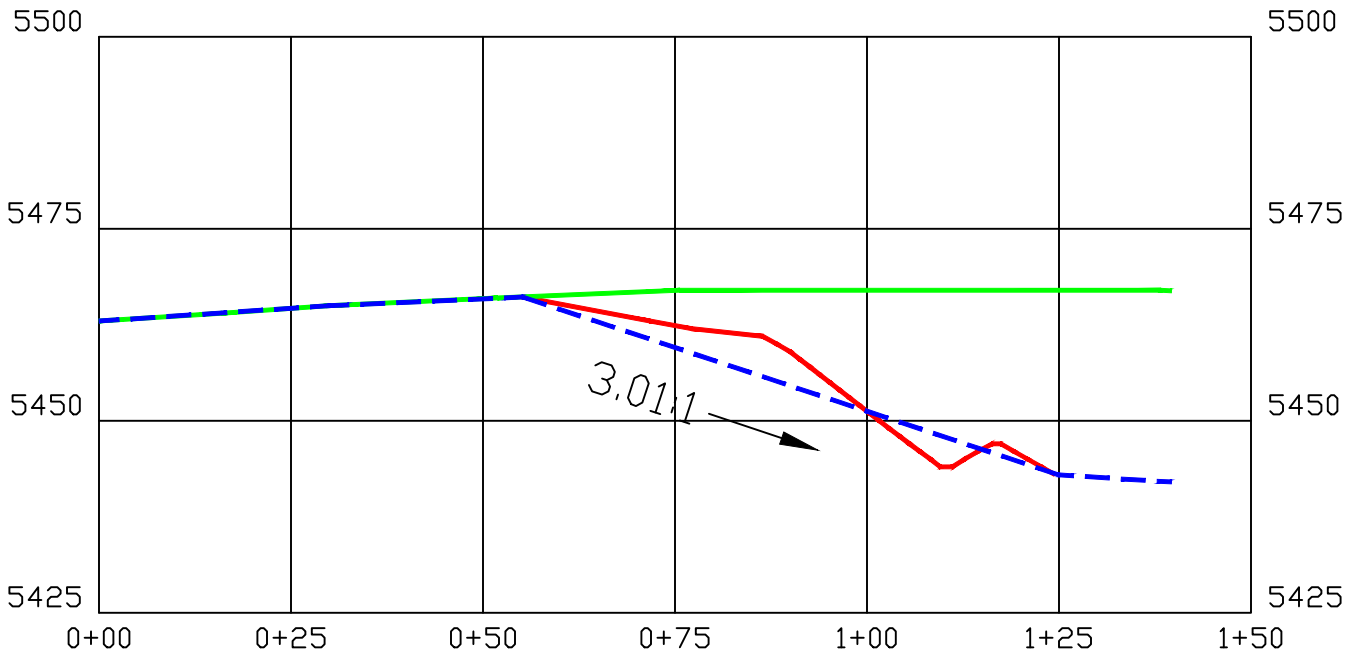


Section A-A'

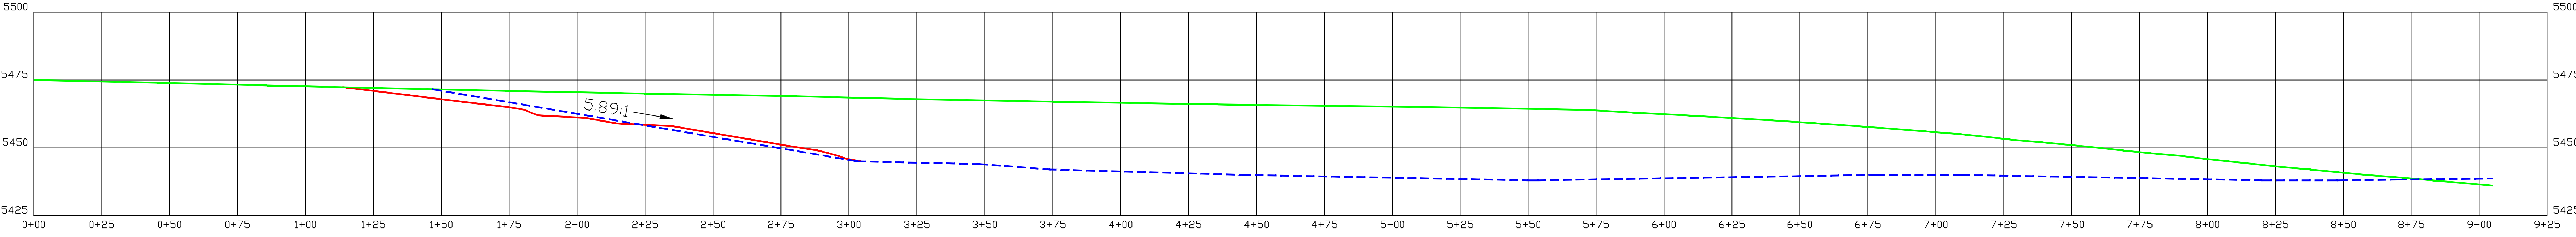


Section B-B'

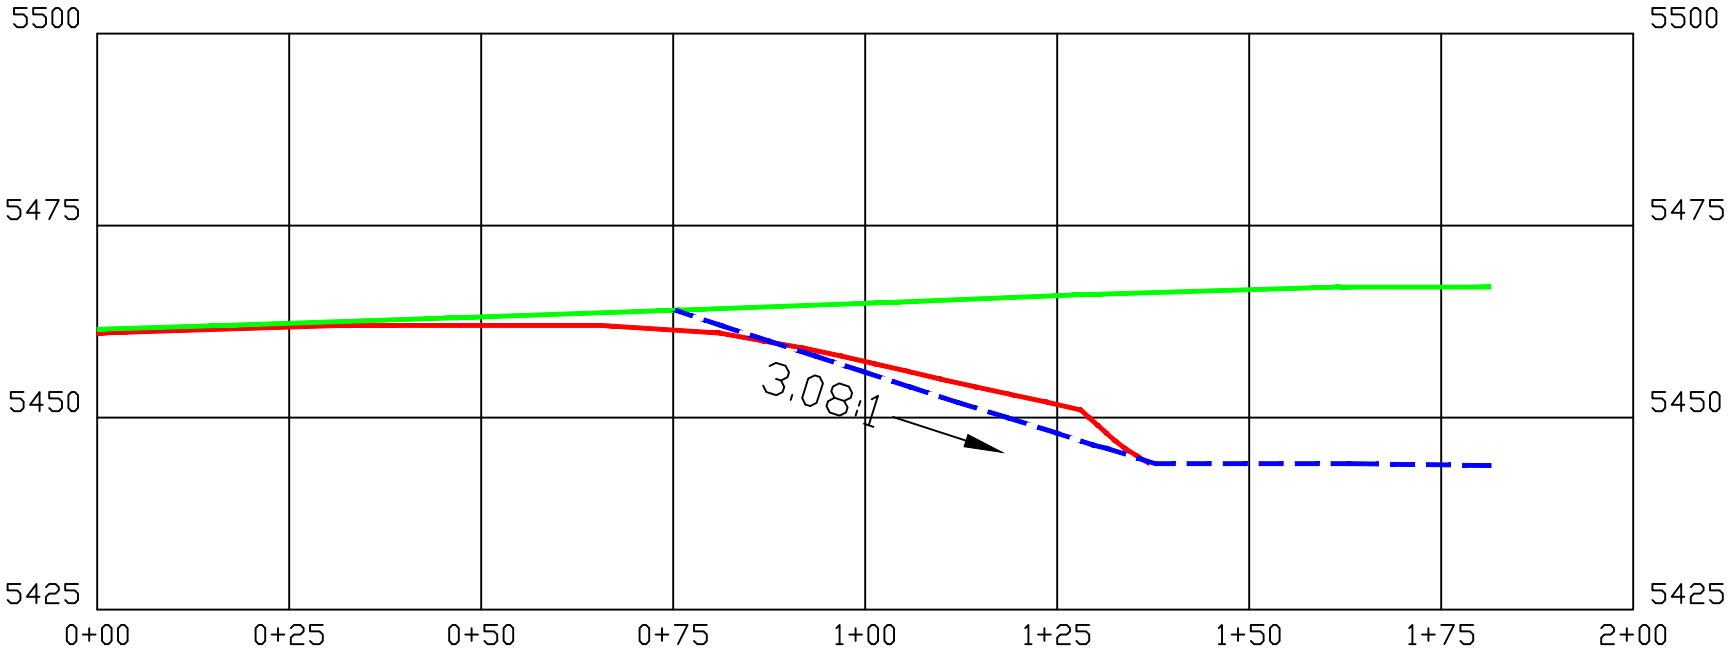

Section C-C'

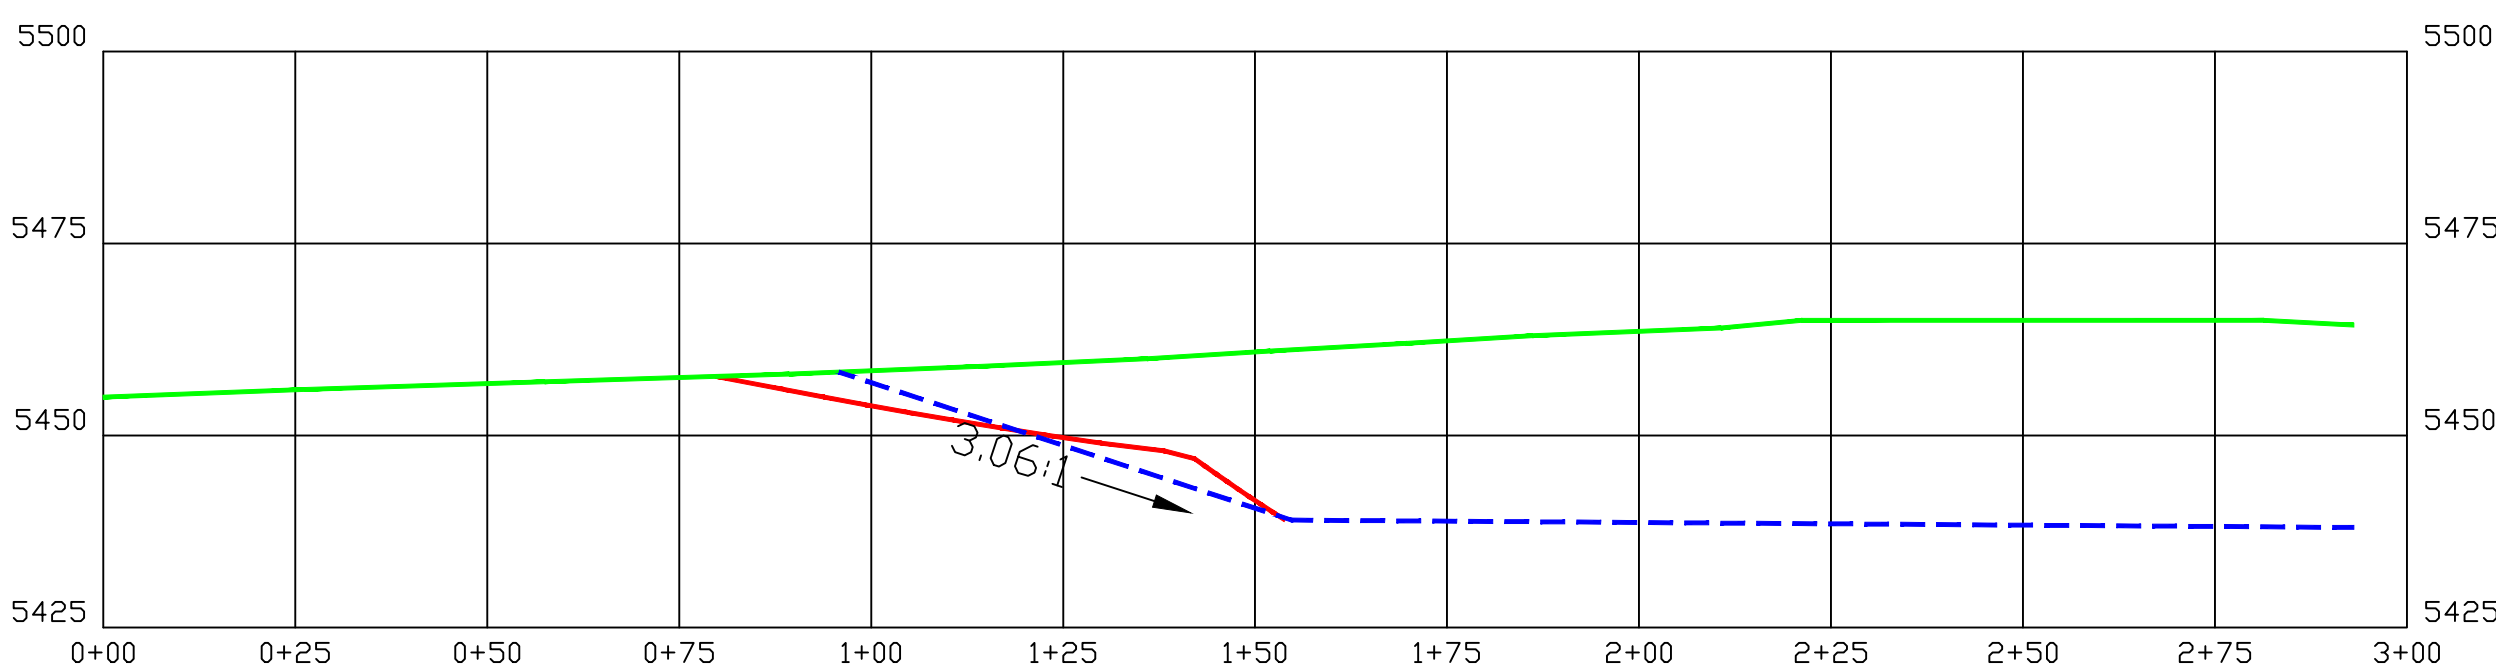

Section D-D'

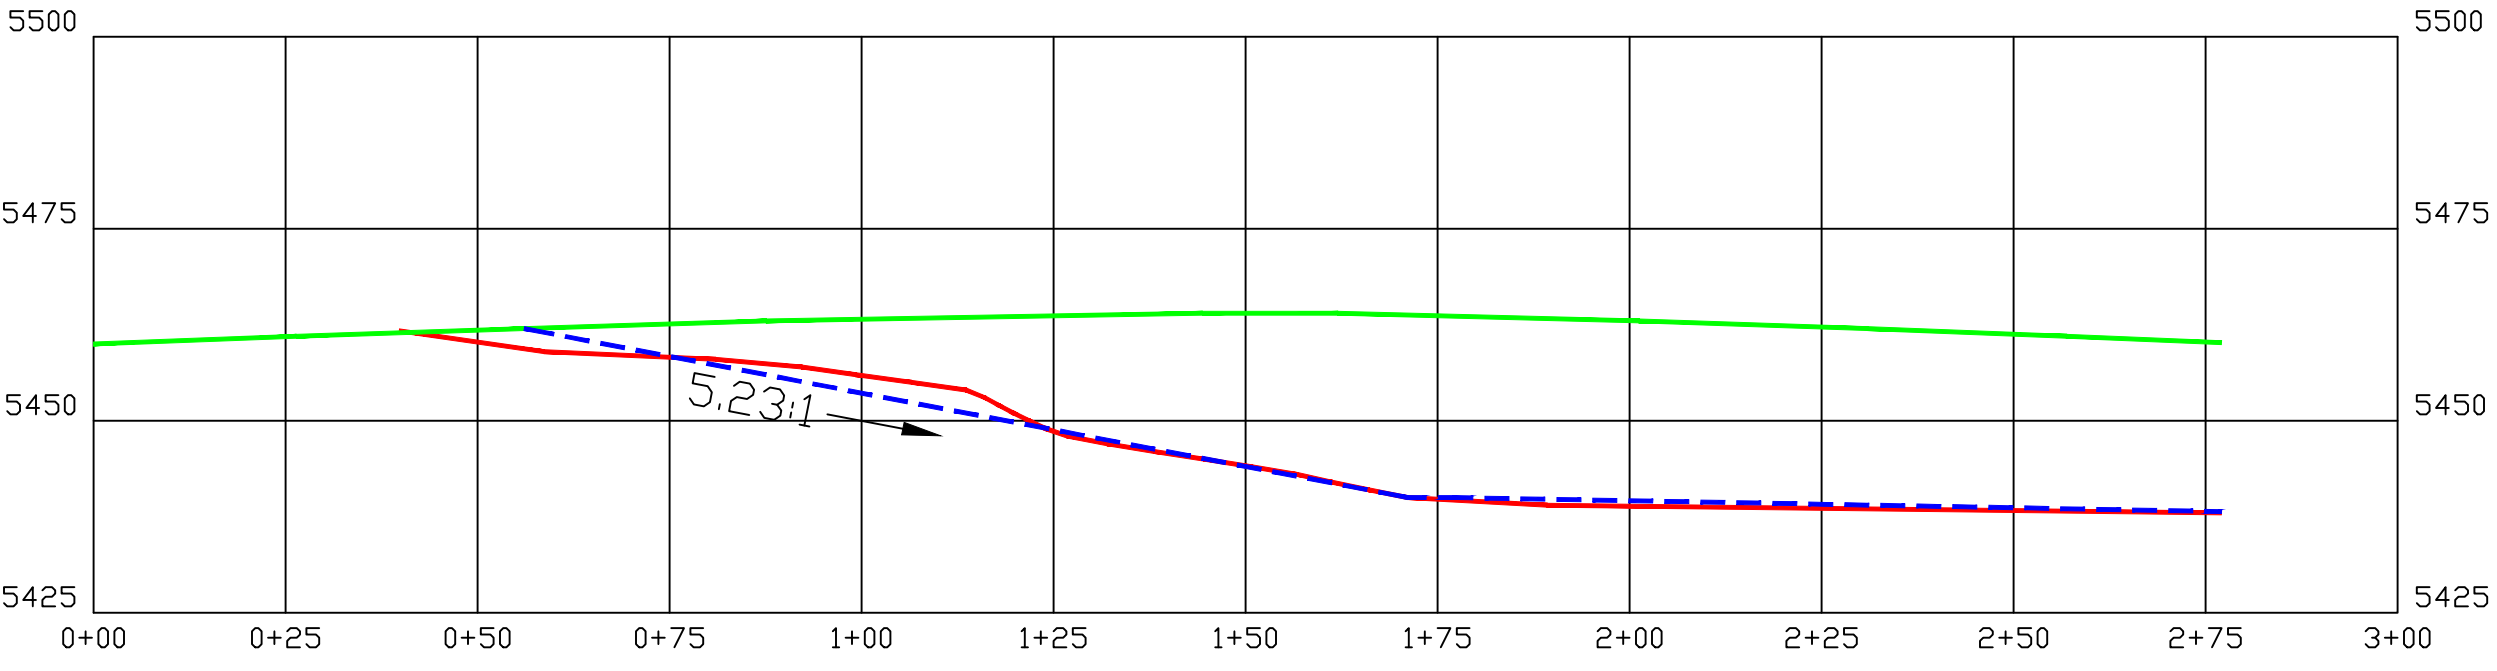

Section E-E'

Original Ground
Existing Section
Regrade Section

1"=25'