



DRMS ANNUAL REPORT  
MULE FARM  
2024  
M-1991-079

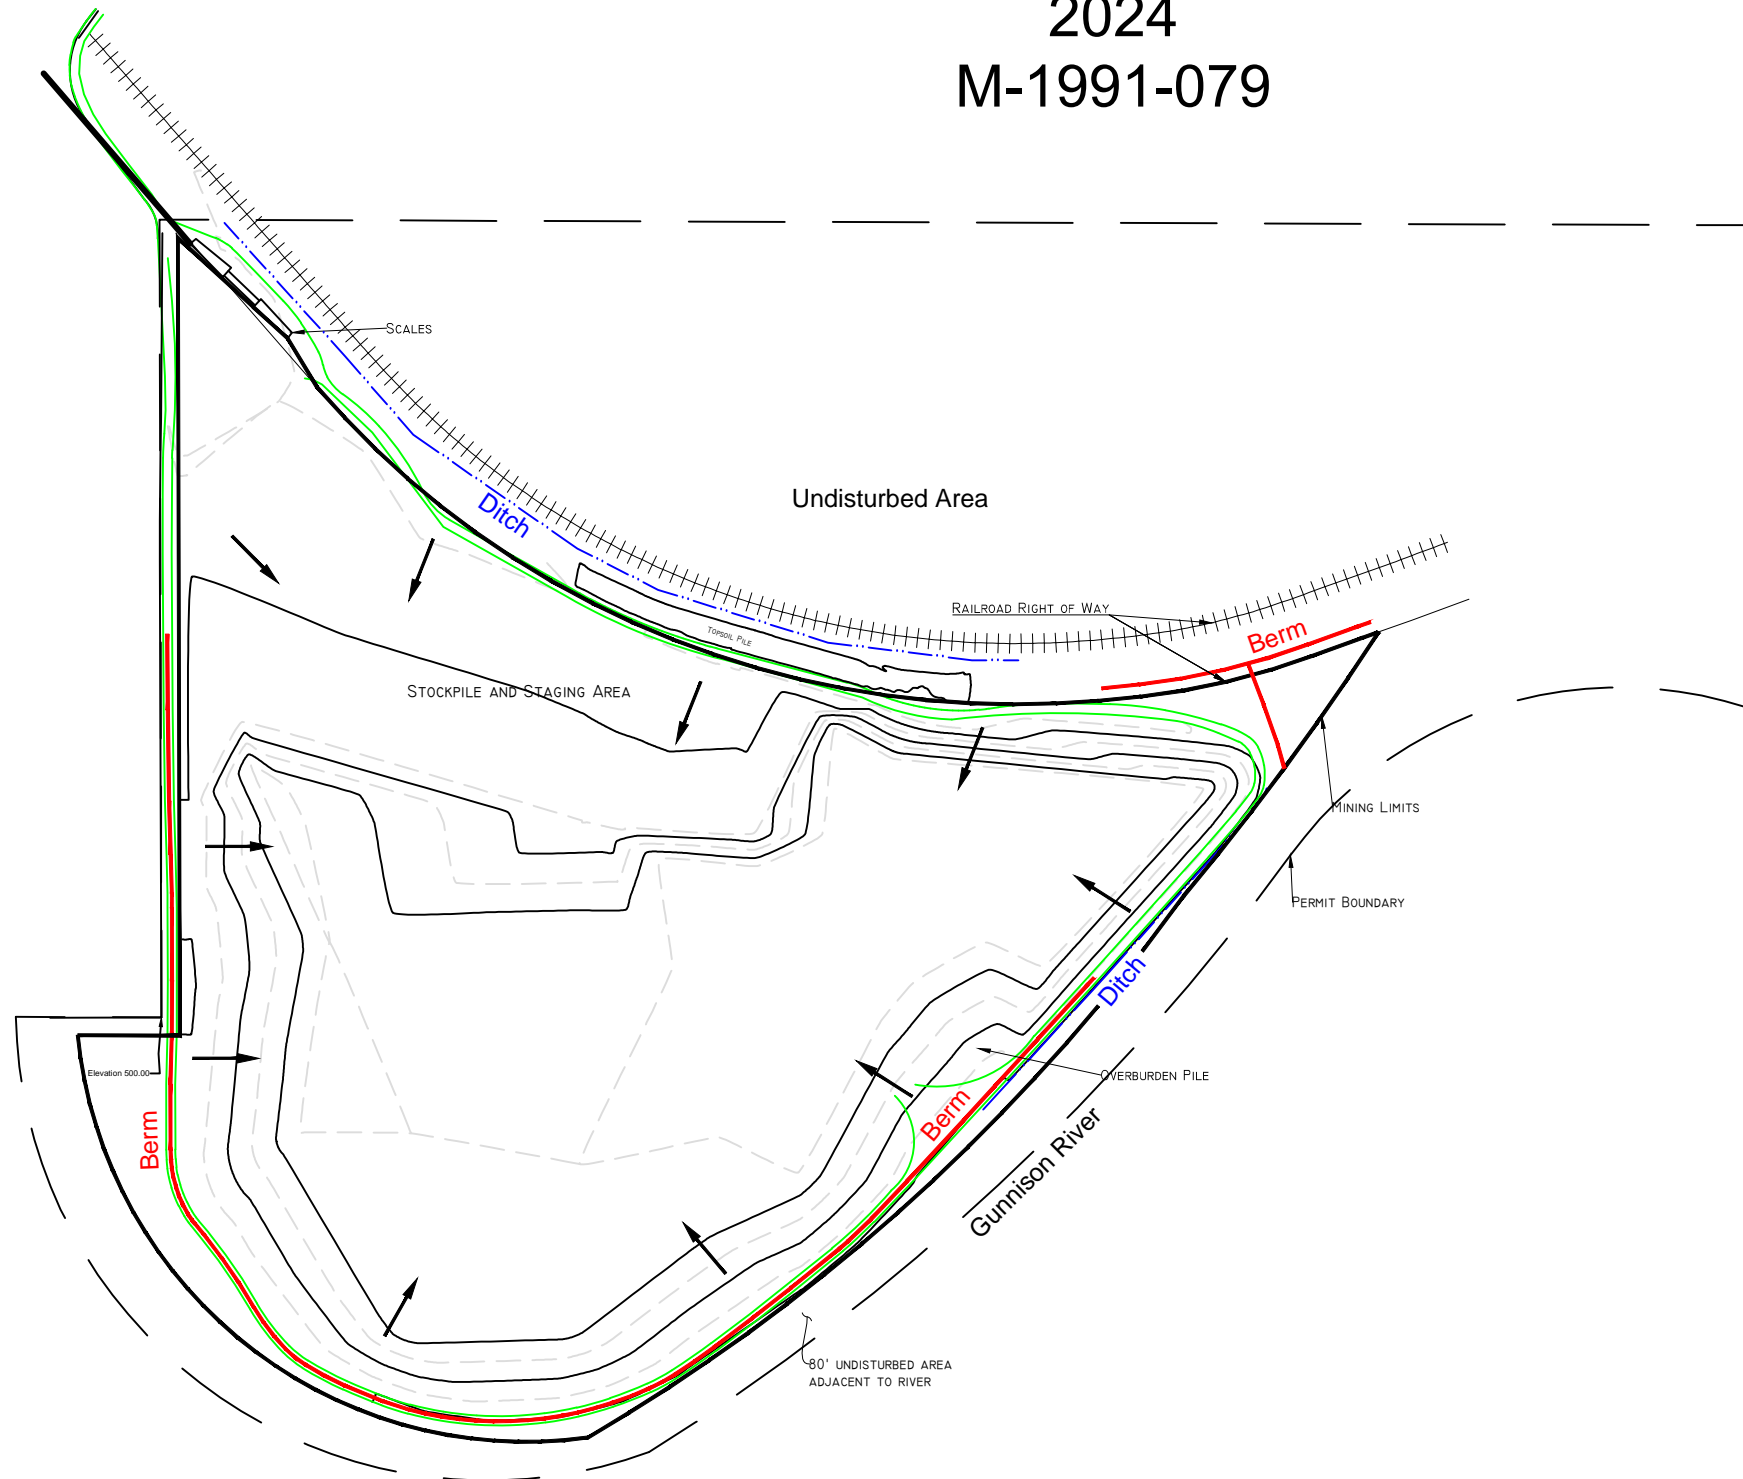

- 5' CONTOUR INTERVAL
- 10' CONTOUR INTERVAL
- PERMIT LINE
- RAILROAD TRACKS
- PERIMETER/ACCESS ROAD
- Straw Logs
- Hay Bales
- Silt Fence
- Ditch
- Berm
- Surface Flow

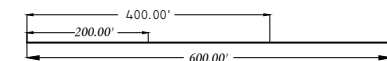

MULE FARM



556 Struthers Ave,  
Grand Junction, CO 81501  
Phone - (970) 242-5370  
elamconstruction.com

NOTES:


Mule Farm Map

SITE PLAN MAP

REVISIONS			
NO.	BY	DATE	DESCRIPTION
PROJECT:			
FILE NAME:			
DATE:			
DESIGNED BY:			
APPROVED BY:			

SHEET

1 OF 1