

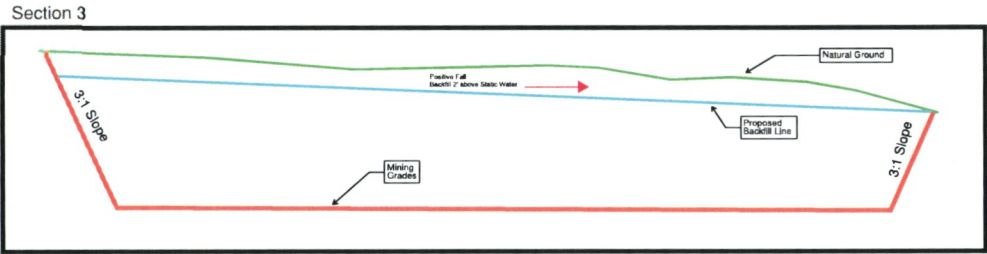
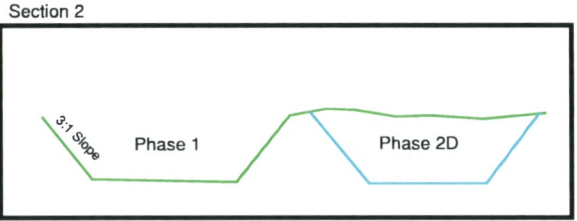


East Pit Phase Plan

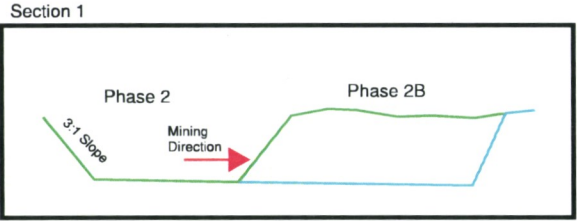

Scale
← 600'-0" →

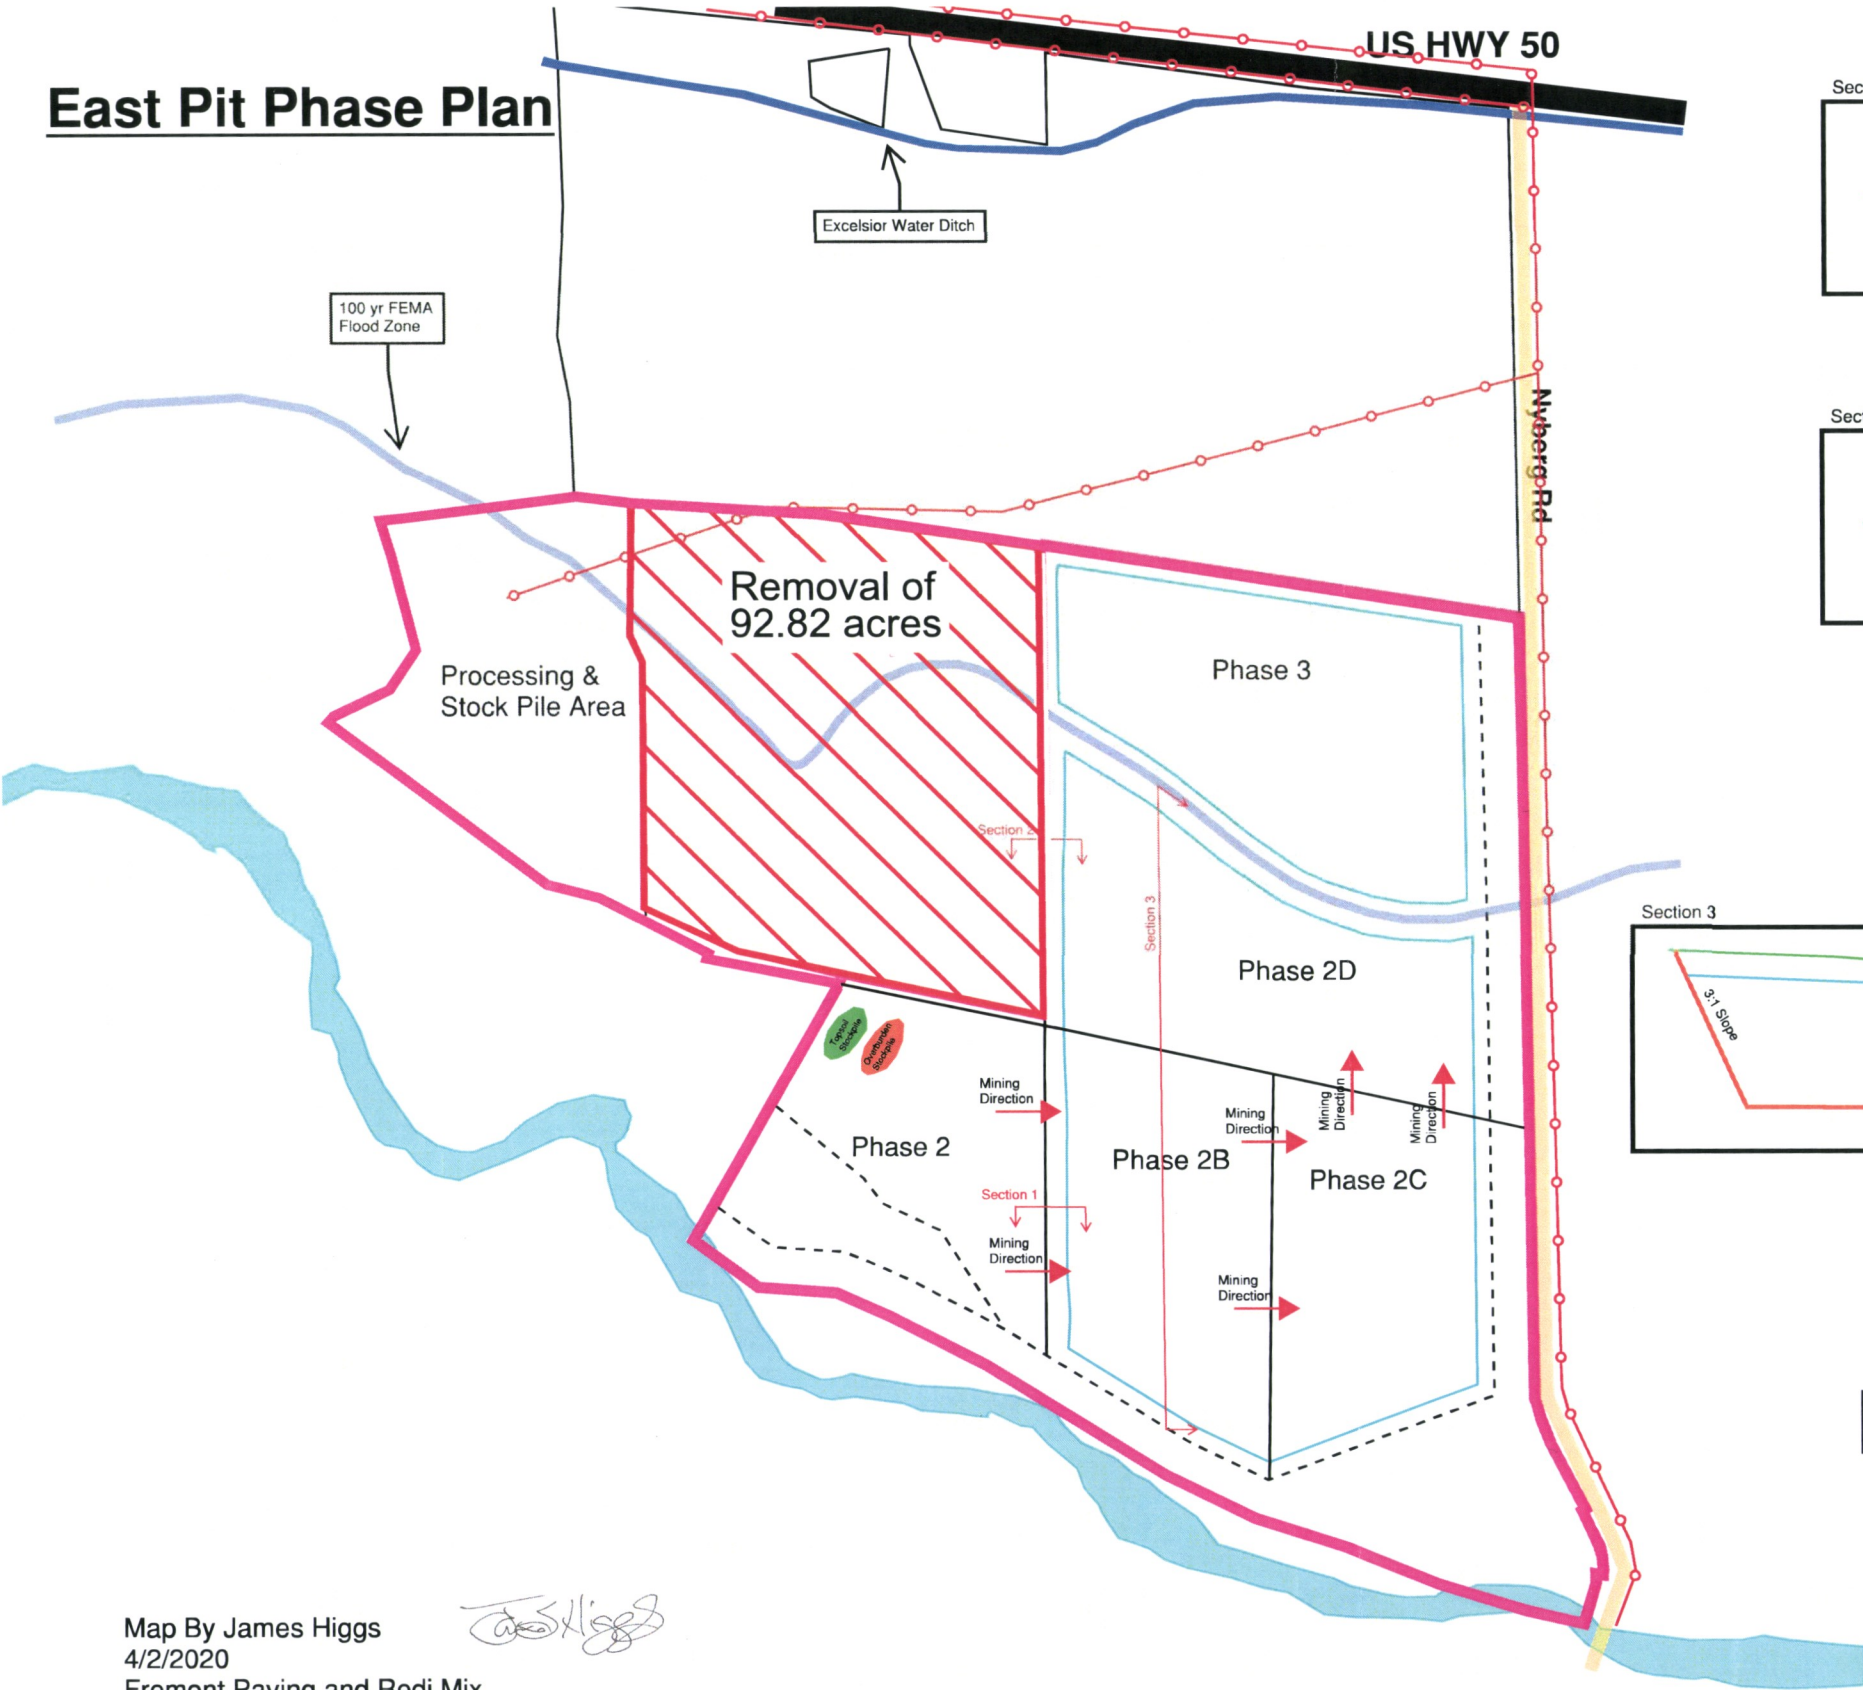

Map By James Higgs
4/2/2020
Fremont Paving and Redi Mix