




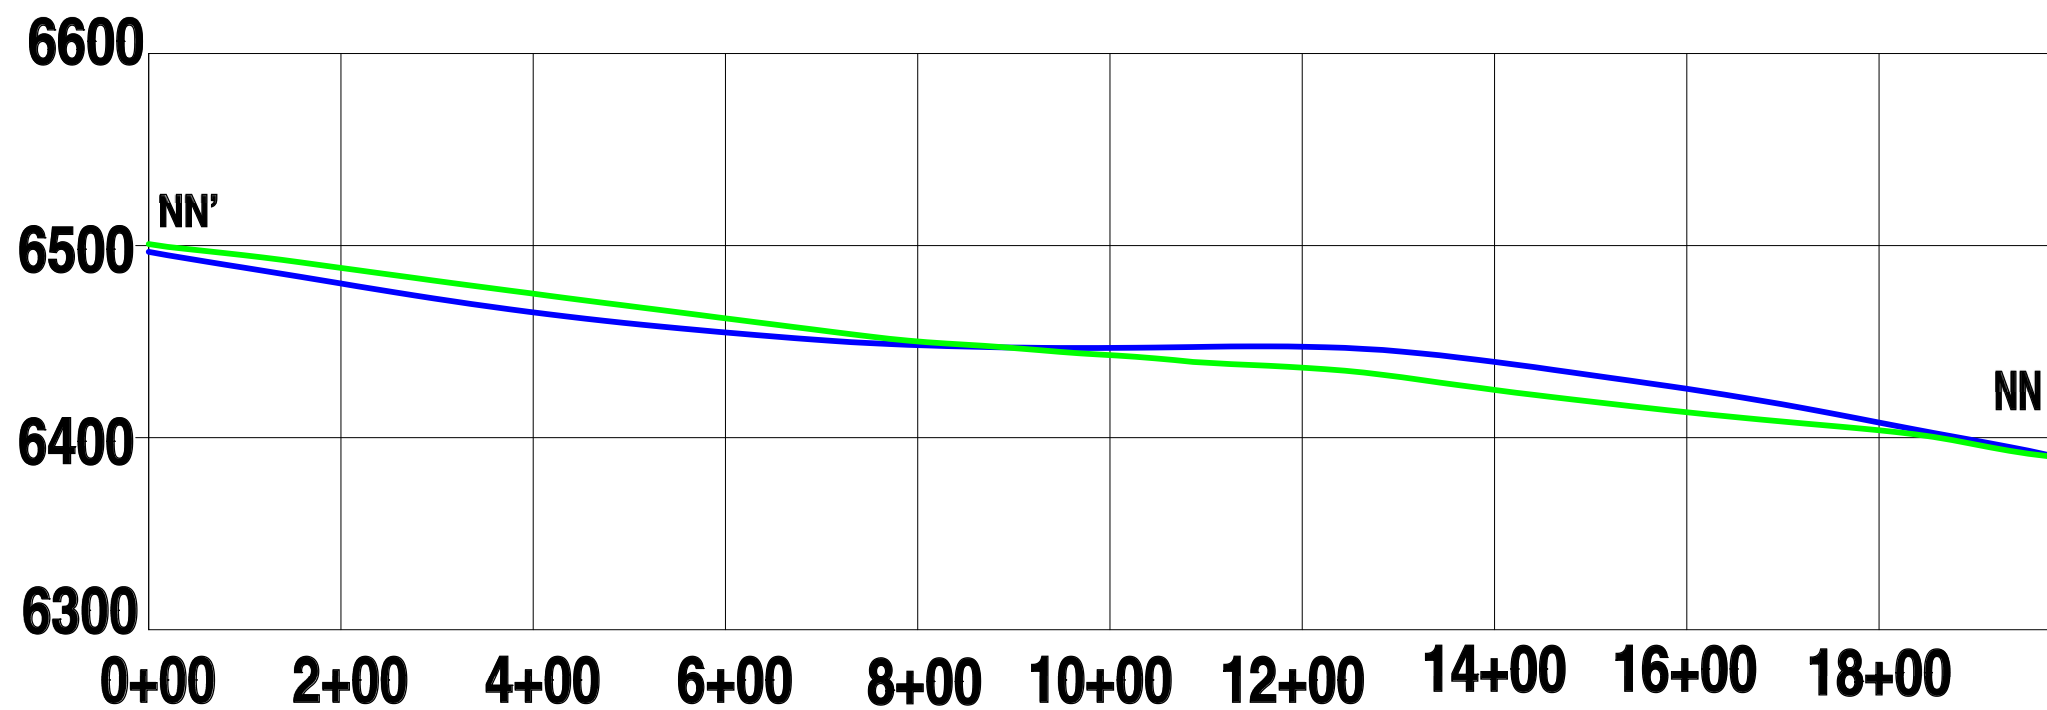


I EAST PIT - NO NAME

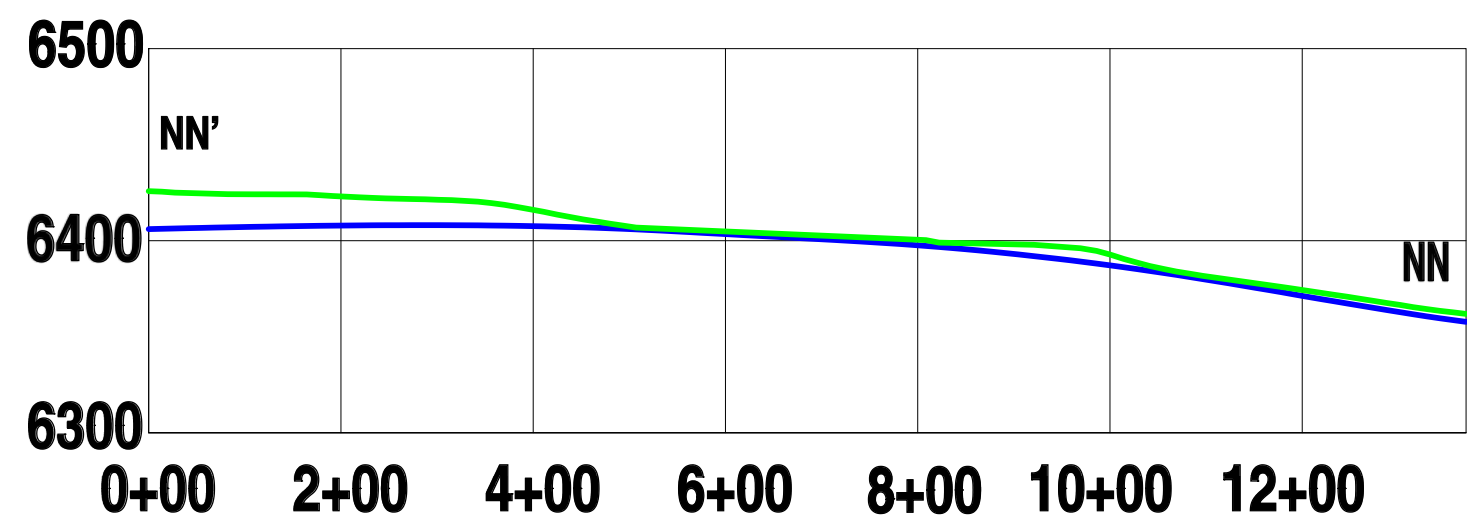


I MIDDLE PIT - NO NAME

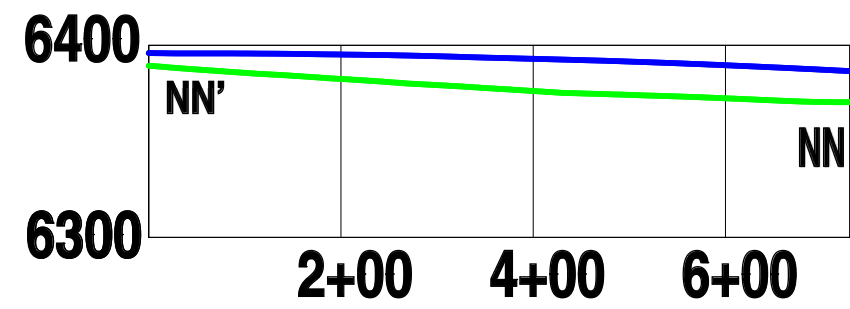

J WEST PIT - NO NAME

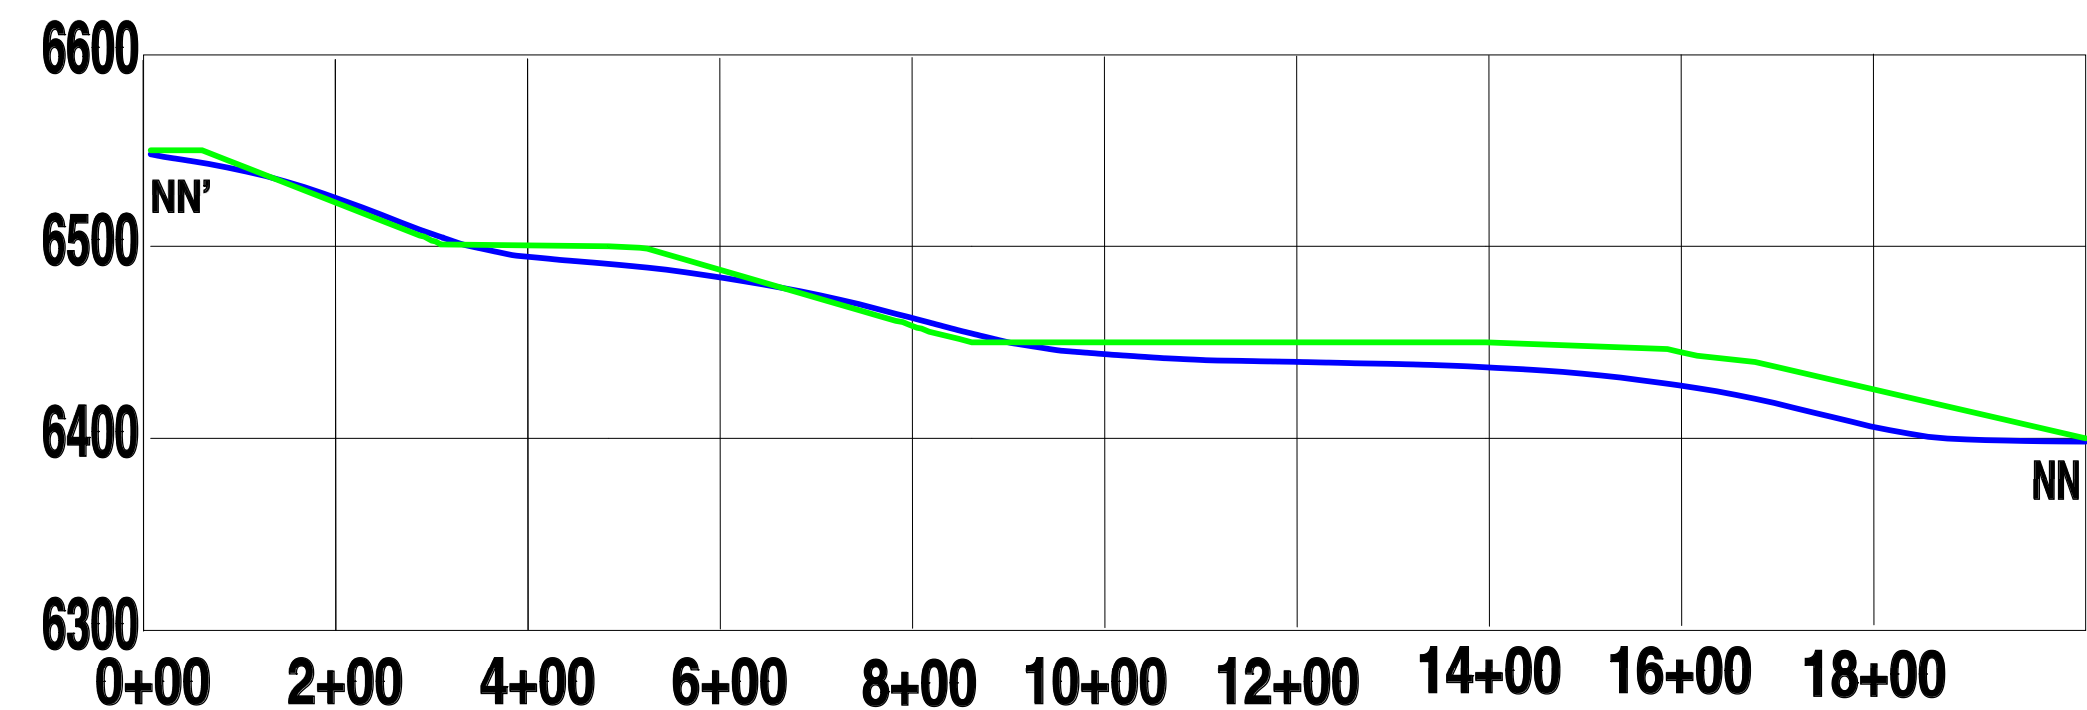


J EAST PIT - NO NAME

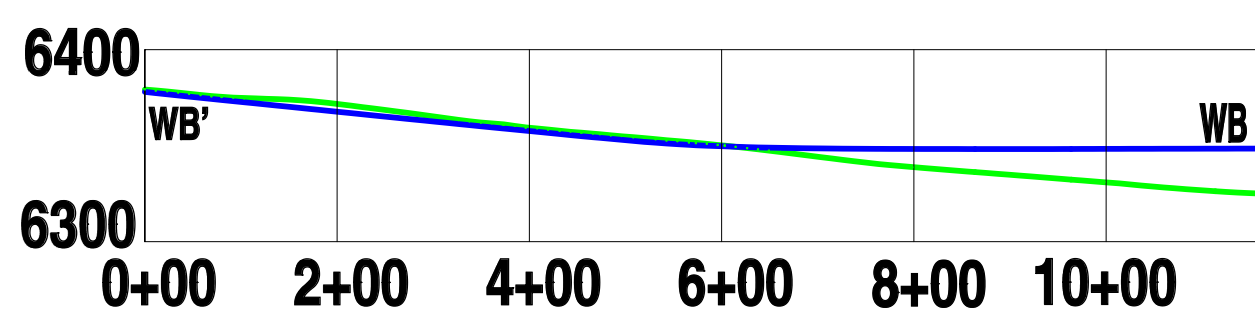

C PIT - WEST BUZZARD

LEGEND
PREMINE SURFACE ———
POSTMINE SURFACE ———

Note: Premining topography and drainage profile locations are shown on Map M3. Postmining topography and drainage profile locations are shown on Map 12.

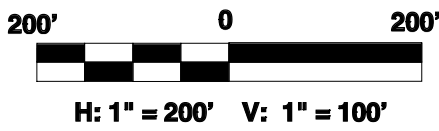

Revision	Date	By	Description
PR-11	6/01/22	TMP	PERMIT REVISION
TR-135	2/08/24	TMP	ADDITION OF JENNINGS PIT EAST (J' PIT) DEVELOPMENT

TRAPPER MINING INC.
TRAPPER MINE

CRAIG, CO.

DRAINAGE PROFILES

SCALE: H: 1" = 200'
V: 1" = 100'
DESIGNED BY: TMP
DRAWN BY: TMP
DATE: 2/08/24

Sheet 3 of 3
M 14
SHEET 1

Trapper Mine