


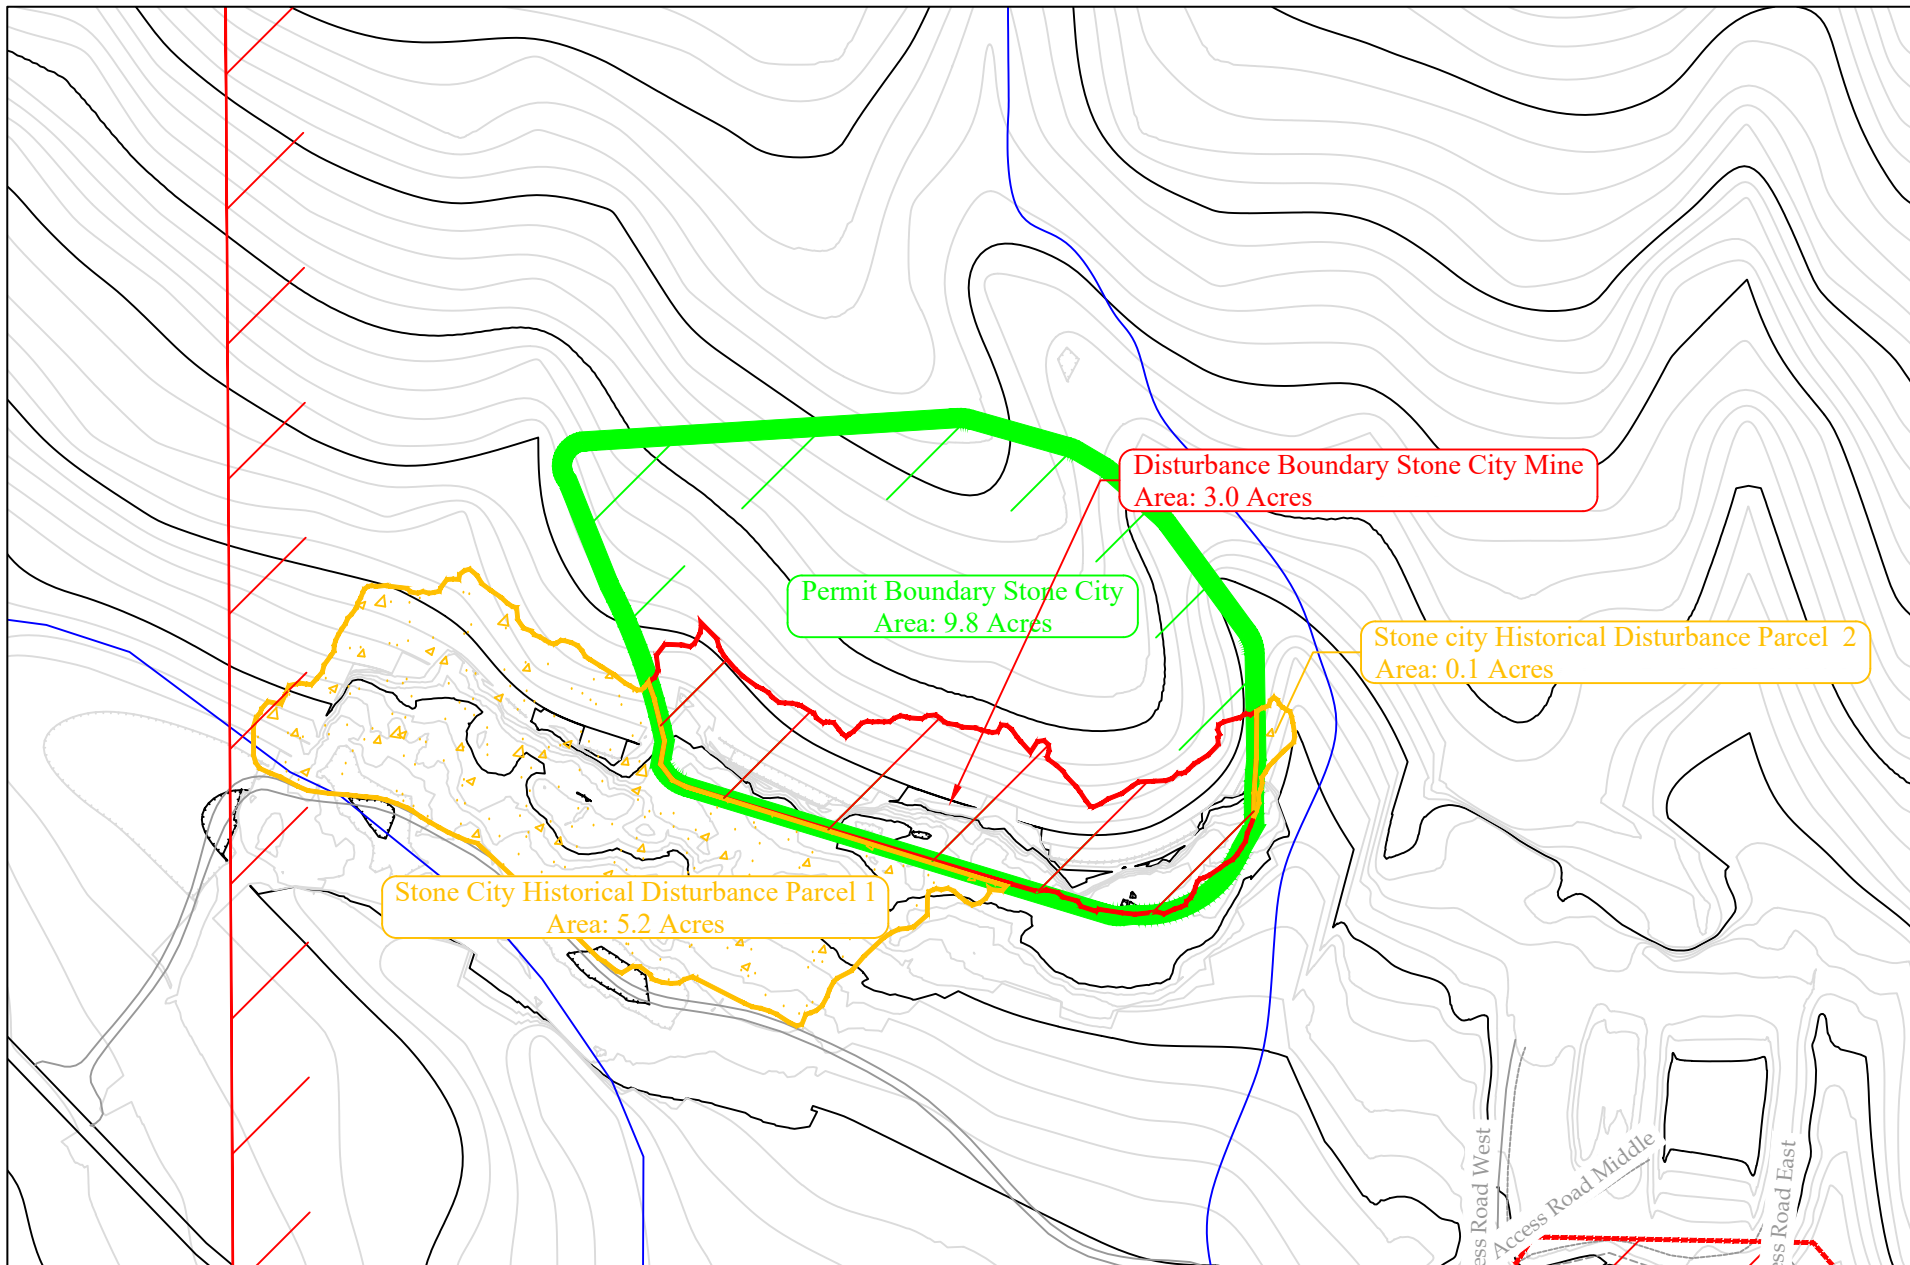

DRMS Permit Boundary

Mine Road

Major Disturbance Boundary

Historical Disturbance Boundary

CONFIDENTIAL

THIS DRAWING IS THE PROPERTY OF GENERAL SHALE BRICK, INC. AND SHALL NOT BE COPIED OR REPRODUCED IN WHOLE OR IN PART OR DISCLOSED TO ANY THIRD PARTY OR USED IN ANY WAY WITHOUT THE WRITTEN CONSENT OF GENERAL SHALE BRICK INC.

DRAWING FILE NAME  
Tomahawk 2024A.dwg

N

General Shale Brick, Inc.

1845 W. Dartmouth Ave  
Denver, Colorado 80110  
Phone (303) 783-3000

DRAWING TITLE

Stone City Mine  
DRMS 2023-2024 Annual Report

|                         |                              |                        |             |
|-------------------------|------------------------------|------------------------|-------------|
| CONTOUR INTERVAL:<br>5' | DRAWING NUMBER:<br>—         | REVISION:<br>0         | SHT. 1 OF 1 |
|                         | DRAWN BY:<br>Jason E. McBrat | DATE:<br>March 5, 2024 |             |
|                         | APPROVAL BY:                 | SCALE:<br>1" = 250'    |             |