



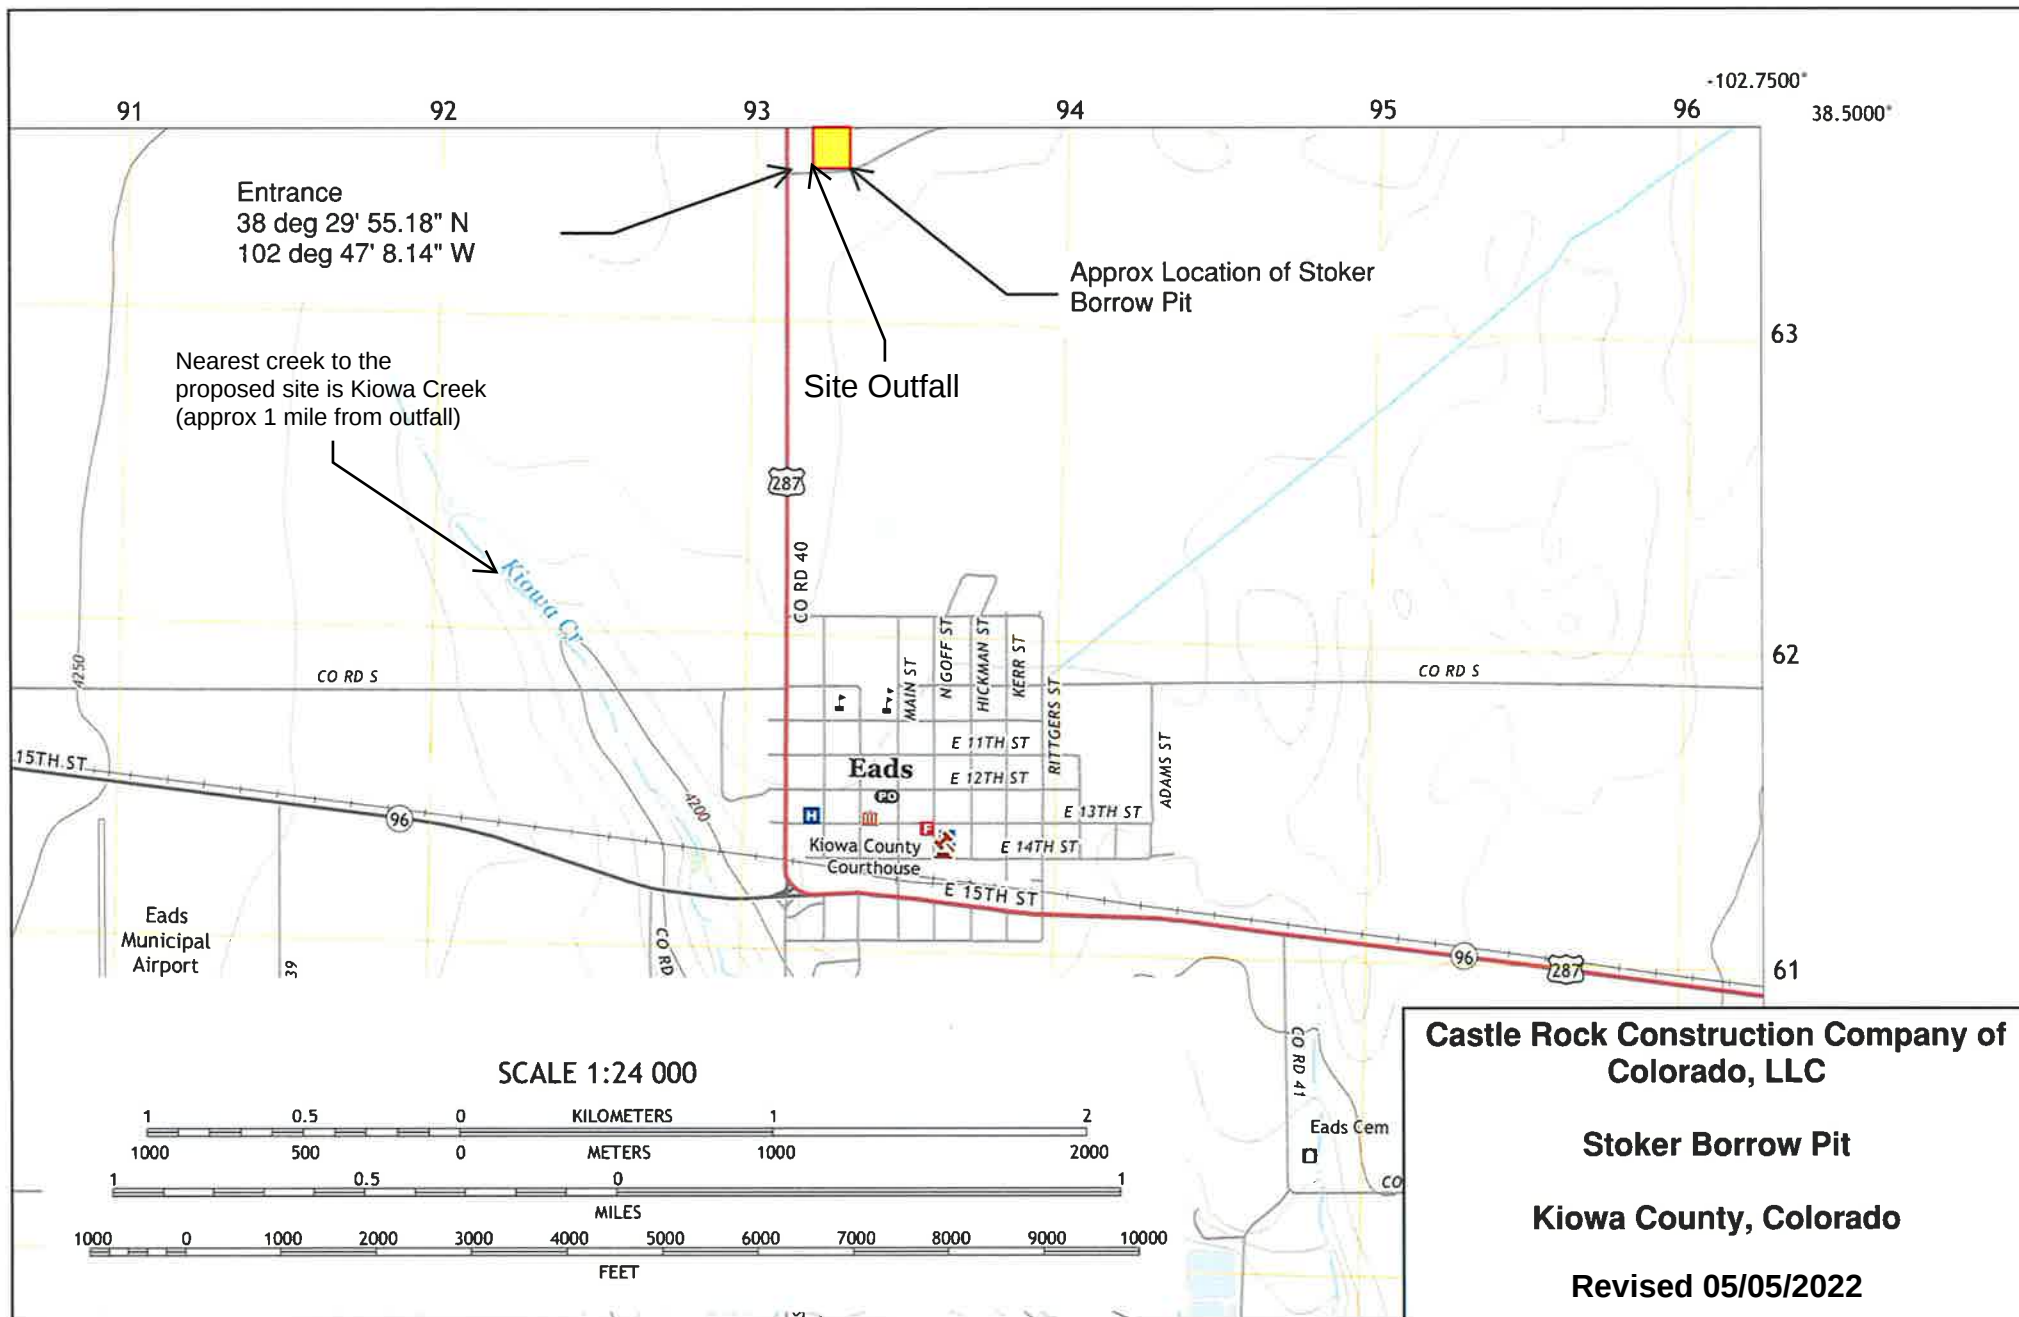

Pit Legal Description
lies in the South west 1/4 of the southwest 1/4 of
section 10
Beginning at a Found 3" Brass Cap Marked South West
of South West quarter of section 10
Township eighteen (18) north of range forty - Eight
(48) East Is the point of beginning (POB)
Thence N 70°48'21.6" E 266.49';
Thence N 85°11'26.6" E 404.09';
Thence True North, 983.65';
Thence N 90° 0' 0" W 403.28';
Thence S 0° 0' 0" E 1012.24'
Which is the point of Beginning

Section 9 Owners: Bill and Linda
Trosper

Highway Right of way
Owners: CDOT

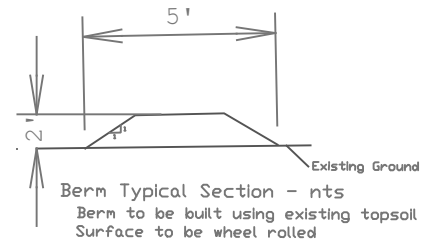

SE 1/4 SE 1/4 SECTION 9 Owners:
Donni and Ginger Michelson

Existing Entry:
Lat: 38° 29' 55.18"
Long: 102° 47' 8.14"

Existing Overhead Eletrical Line

Stoker Fence

CDOT ROW Fence

Existing Fiberoptic
Line

Berm for perimeter erosion
Control containment

1012.24
S 0° 0' 0" E

Temporary Fence
Cattle
Guard

Proposed Borrow
(9.23 acres)

266.49
70°48'21.61"

CDOT ROW FENCE

403.28

N 90° 0' 0" W

Temporary Fence

Permit Boundry

Direction of
Drainage

Mining
Direction

983.65'
N 0° 0' 0" E

Temporary Fence

Temporary Fence

404.09
N 85°11'26.6"E

Scale: 1" = 200'



Scale In Feet

Section 3: 3/4 Mile
Owner: Don D. and
Brenda Stoker

NW 1/4 SW 1/4 Sec 10

SW 1/4 SW 1/4 SEC 10

NE 1/4 SW 1/4 SEC 10

SE 1/4 SW 1/4 SEC 10

Section 11: 1/2 Mile
Owners: Don D and
Brenda Stoker


Section 10 Owners:
Don D and Brenda Sue Stoker

Existing Road

Existing Overhead
Eletrical Line

Section 15 Owner: Don D and Brenda Stoker

- Proposed Pit Limit
- Fiberoptic Line
- Eletrical Line
- Existing Roadway
- Section Lines
- Right of Way (ROW)
- Fence
- Berm

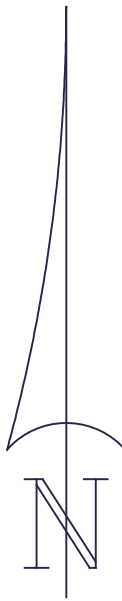


Castle Rock Construction
Of Colorado, LLC
Stoker Pit
Mining Plan
Eads, Co
February 24, 2022

Pit Legal Description
lies in the South west 1/4 of the southwest 1/4 of
section 10
Beginning at a Found 3" Brass Cap Marked South West
of South West quarter of section 10
Township eighteen (18) north of range forty - Eight
(48) East Is the point of beginning (POB)
Thence N 70°48'21.6" E 266.49';
Thence N 85°11'26.6" E 404.09';
Thence True North, 983.65';
Thence N 90° 0' 0" W 403.28';
Thence S 0° 0' 0" E 1012.24'
Which is the point of Beginning

Section 9 Owners: Bill and Linda
Trosper

Highway Right of way
Owners: CDOT

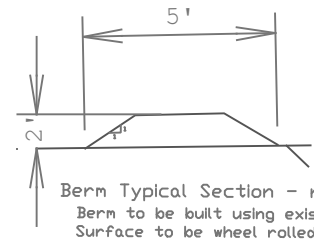

Berm to be
spread out
with
overburden

SE 1/4 SE 1/4 SECTION 9 Owners:
Donni and Ginger Michelson

Existing Entry:
Lat: 38° 29' 55.18"
Long: 102° 47' 8.14"

Existing Overhead Eletrical Line

Stoker Fence

CDOT ROW Fence

Existing Fiberoptic
Line

1/4 NE Sec 9

1/4 SE Sec 9

Section 3: 3/4 Mile
Owner: Don D. and
Brenda Stoker

NW 1/4 SW 1/4 Sec 10

SW 1/4 SW 1/4 SEC 10

NE 1/4 SW 1/4 SEC 10

SE 1/4 SW 1/4 SEC 10

403.28

N 90° 0' 0" W

Fence to be installed
following final
reclamation

Permit Boundry

Direction of
Drainage

Toe of
Slope

1012.24

S 0° 0' 0" E

Fence to be installed
following final
reclamation

Cattle
Guard

Seeding: 9.23 Acres
Replaced topsoil
4-6inch
No Overburden
Anticipated

Proposed Borrow
(9.23 acres)

983.65'

N 0° 0' 0" E

Fence to be installed
following final
reclamation

Section 10 Owners:
Don D and Brenda Sue Stoker

Existing Road

Existing Overhead
Eletrical Line

Scale: 1" = 200'



Scale In Feet

266.49

70°48'21.61"

404.09

N 85°11'26.6"E

CDOT ROW FENCE

Proposed Pit
Limit

Fiberoptic
Line

Eletrical Line

Existing
Roadway

Section Lines

Right of Way
(ROW)

Fence

Section 11: 1/2 Mile
Owners: Don D and
Brenda Stoker



Castle Rock Construction
Of Colorado, LLC
Stoker Pit
Reclamation Plan
Eads, Co
February 24, 2022

Section 15 Owner: Don D and Brenda Stoker