

| REVISION  | DATE     | BY  | DRAWN BY |
|-----------|----------|-----|----------|
| 16.17.26  | 06/31/17 | KCC | BY DATE  |
| 16.18.92  | 09/26/16 | KCC | 1/7/96   |
| 16.18.64  | 12/18/16 | KCC |          |
| MR.3-15   | 07-16-19 | MJK |          |
| MR20.3-16 | 01-06-20 | MJK |          |
| RS21.97   | 09-02-21 | MJK | TOWNSHIP |
| MR23.3-22 | 10-14-22 | MJK | T 5 N    |
| MR24.3-25 | 03-27-24 | MJK | RANGE    |
|           |          |     | R 26 W   |


I, MIRANDA LYNN KAWCAK, A REGISTERED PROFESSIONAL ENGINEER IN THE STATE OF COLORADO DO HEREBY CERTIFY THAT THIS MAP IS CORRECT TO THE BEST OF MY KNOWLEDGE AND BELIEF.

MIRANDA LYNN KAWCAK  
P.E. NO. 59419

DATE

## LEGEND

- |                                                                                       |   |
|---------------------------------------------------------------------------------------|---|
|  | AREAS WHICH TOC IS RESPONSIBLE FOR<br>FINAL RECLAMATION                                                                           |
|  | AREAS WHICH RAILROAD IS RESPONSIBLE FOR<br>FINAL RECLAMATION                                                                      |
|  | AREAS WHERE VARIANCE FROM CONTIGUOUS<br>AREAS IS NOT COMBINED<br>(RULE 2.067) OR FACILITIES WERE TRANSFERRED<br>UNDER NEW PERMIT. |
|  | AREAS RECLAIMED   |
|  | AREAS OF WEED CONTROL, 2014<br>(ALSO SEE LISTED AREAS)                                                                            |
|  | AREAS OF RECLAMATION   |
|  | AREAS OF TEMPORARY SEEDING   |
|   | STREAM BUFFER ZONE (1.00')   |
|    | STREAM BUFFER ZONE VARIANCE   |
|    | DRILL HOLE LOCATION   |
- WFO2014

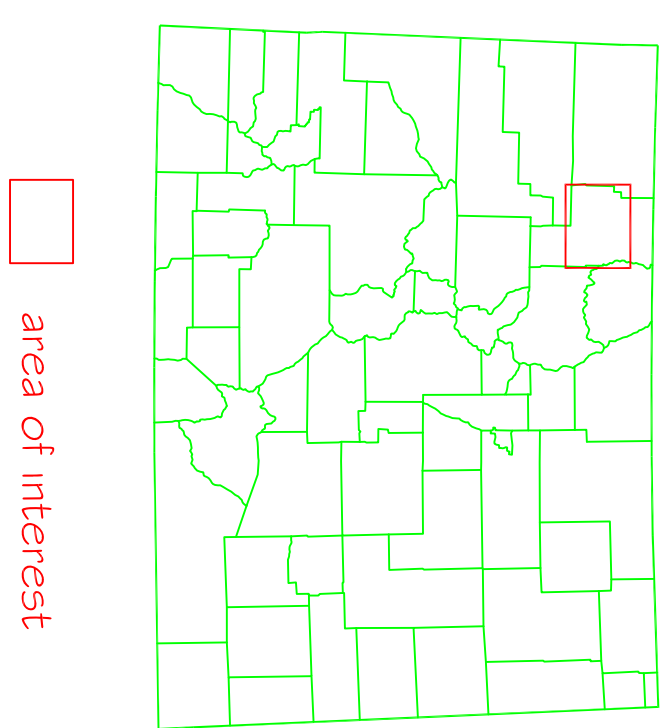

SHEET 4

**Peabody**  
Twentymile Coal LLC  
29515 Routt Co. Rd. # 27  
Oak Creek, CO 81639

FOIDEL CREEK MINE  
MAP 29  
RECLAMATION MAP

|                                                  |                                 |
|--------------------------------------------------|---------------------------------|
| Seam: Surface<br>Date: 10/08/14<br>Drawn By: KEC | Country: USA<br>State: Colorado |
|--------------------------------------------------|---------------------------------|

SCALE: 1" = 800'

A horizontal scale bar with a black and white checkered pattern at the left end. The bar is divided into two equal segments, each labeled '800''. The total length is labeled '1600'' at the right end.

