

April 8, 2024

Colorado Division of Reclamation, Mining and Safety
Attn: Jocelyn Carter
1313 Sherman Street, Room 215
Denver, CO 80203

RE: Pueblo East Pit M2000-041, TR08, Adequacy Review #3

Jocelyn,

Please see the response to the items listed in the Adequacy Review:

1-3. Please see the attached, updated maps. As for 1.d. I don't believe Rule 6.4.3(b) requires phases.

4. The seed mix that could be used for reclamation can be purchased from Western Native Seed in Coaldale, Colorado for \$45 per pound.



WESTERN NATIVE SEED Seed ▼ Seed Mixes ▼ Custom Mixes ▼ More ▼ [View Cart](#)

High Plains Foothills Wet Meadow Mix Pound \$45.00 USD [Add to Cart](#)
seeding rate: 8oz per 1,000 sq.ft.

- 15 % *Bolboschoenus maritimus* (Alkali Bulrush)
- 15 % *Elymus canadensis* (Canada Wildrye)
- 15 % *Panicum virgatum* (Switchgrass)
- 10 % *Eleocharis palustris* (Spikerush)
- 5 % *Carex praegracilis* (Black Creeper Sedge)
- 5 % *Carex nebrascensis* (Nebraska Sedge)
- 5 % *Deschampsia cespitosa* (Tufted Hairgrass)
- 5 % *Schoenoplectus acutus* (Hard Stem Bulrush)
- 5 % *Schoenoplectus tabernaemontani* (Soft Stem Bulrush)
- 5 % *Schoenoplectus americanus* (Olney's Three-Square Bulrush)
- 5 % *Juncus balticus* (Baltic Rush)
- 5 % *Sorghastrum nutans* (Indian Grass)
- 4 % *Spartina pectinata* (Prairie Cordgrass)
- 1 % *Carex microptera* (Popcorn Sedge)

Thank you,

Jodi Schreiber

Jodi Schreiber
jodi@arycorp.com
719-529-0916

ARY CORPORATION

A&S Construction Co.
Fremont Paving and Redi-Mix, Inc.
Ary Brothers Trucking, Inc.
All-Rite Paving & Redi-Mix, Inc.
Hard Rock Paving and Redi-Mix, Inc.

839 Mackenzie Ave.
Cañon City, CO 81212
719.275.3264

Legal Description

S 1/2 of S35 T20S R63W

N 1/2 OF S2 T21S R63W

S 1/2 OF SW 1/4 OF S36 T20S R63W


W 12 of S1 T21S R63W

Nad 83 Coordinates


- 1) 38.260992°-104.419868°
- 2) 38.261055°-104.419799°
- 3) 38.261393°-104.418854°
- 4) 38.261916°-104.418419°
- 5) 38.263004°-104.418722°
- 6) 38.263654°-104.418961°
- 7) 38.263919°-104.415708°
- 8) 38.263820°-104.414791°
- 9) 38.263672°-104.411742°
- 10) 38.263183°-104.407924°
- 11) 38.262452°-104.399932°
- 12) 38.252061°-104.399880°
- 13) 38.251623°-104.399844°
- 14) 38.251254°-104.399680°
- 15) 38.250262°-104.399084°
- 16) 38.250238°-104.399128°
- 17) 38.249846°-104.398887°
- 18) 38.249607°-104.398800°
- 19) 38.249383°-104.398789°
- 20) 38.249380°-104.398889°
- 21) 38.249157°-104.398932°
- 22) 38.248741°-104.399098°
- 23) 38.248920°-104.400117°
- 24) 38.249333°-104.401697°
- 25) 38.249808°-104.403144°
- 26) 38.250197°-104.404581°
- 27) 38.250751°-104.406023°
- 28) 38.252304°-104.409061°
- 29) 38.252926°-104.410516°
- 30) 38.253275°-104.411521°
- 31) 38.253373°-104.412808°
- 32) 38.254012°-104.413894°
- 33) 38.257297°-104.411485°
- 34) 38.257740°-104.413588°
- 35) 38.257845°-104.413587°
- 36) 38.258597°-104.415383°
- 37) 38.258801°-104.416224°

East Pit Legal Description

Map By James Higgs
Fremont Paving and Redi Mix 4/2/24

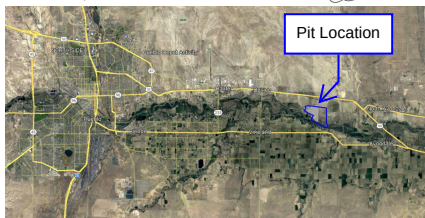


Scale

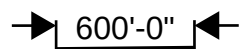

East Pit

Existing Conditions Map

Exhibit C

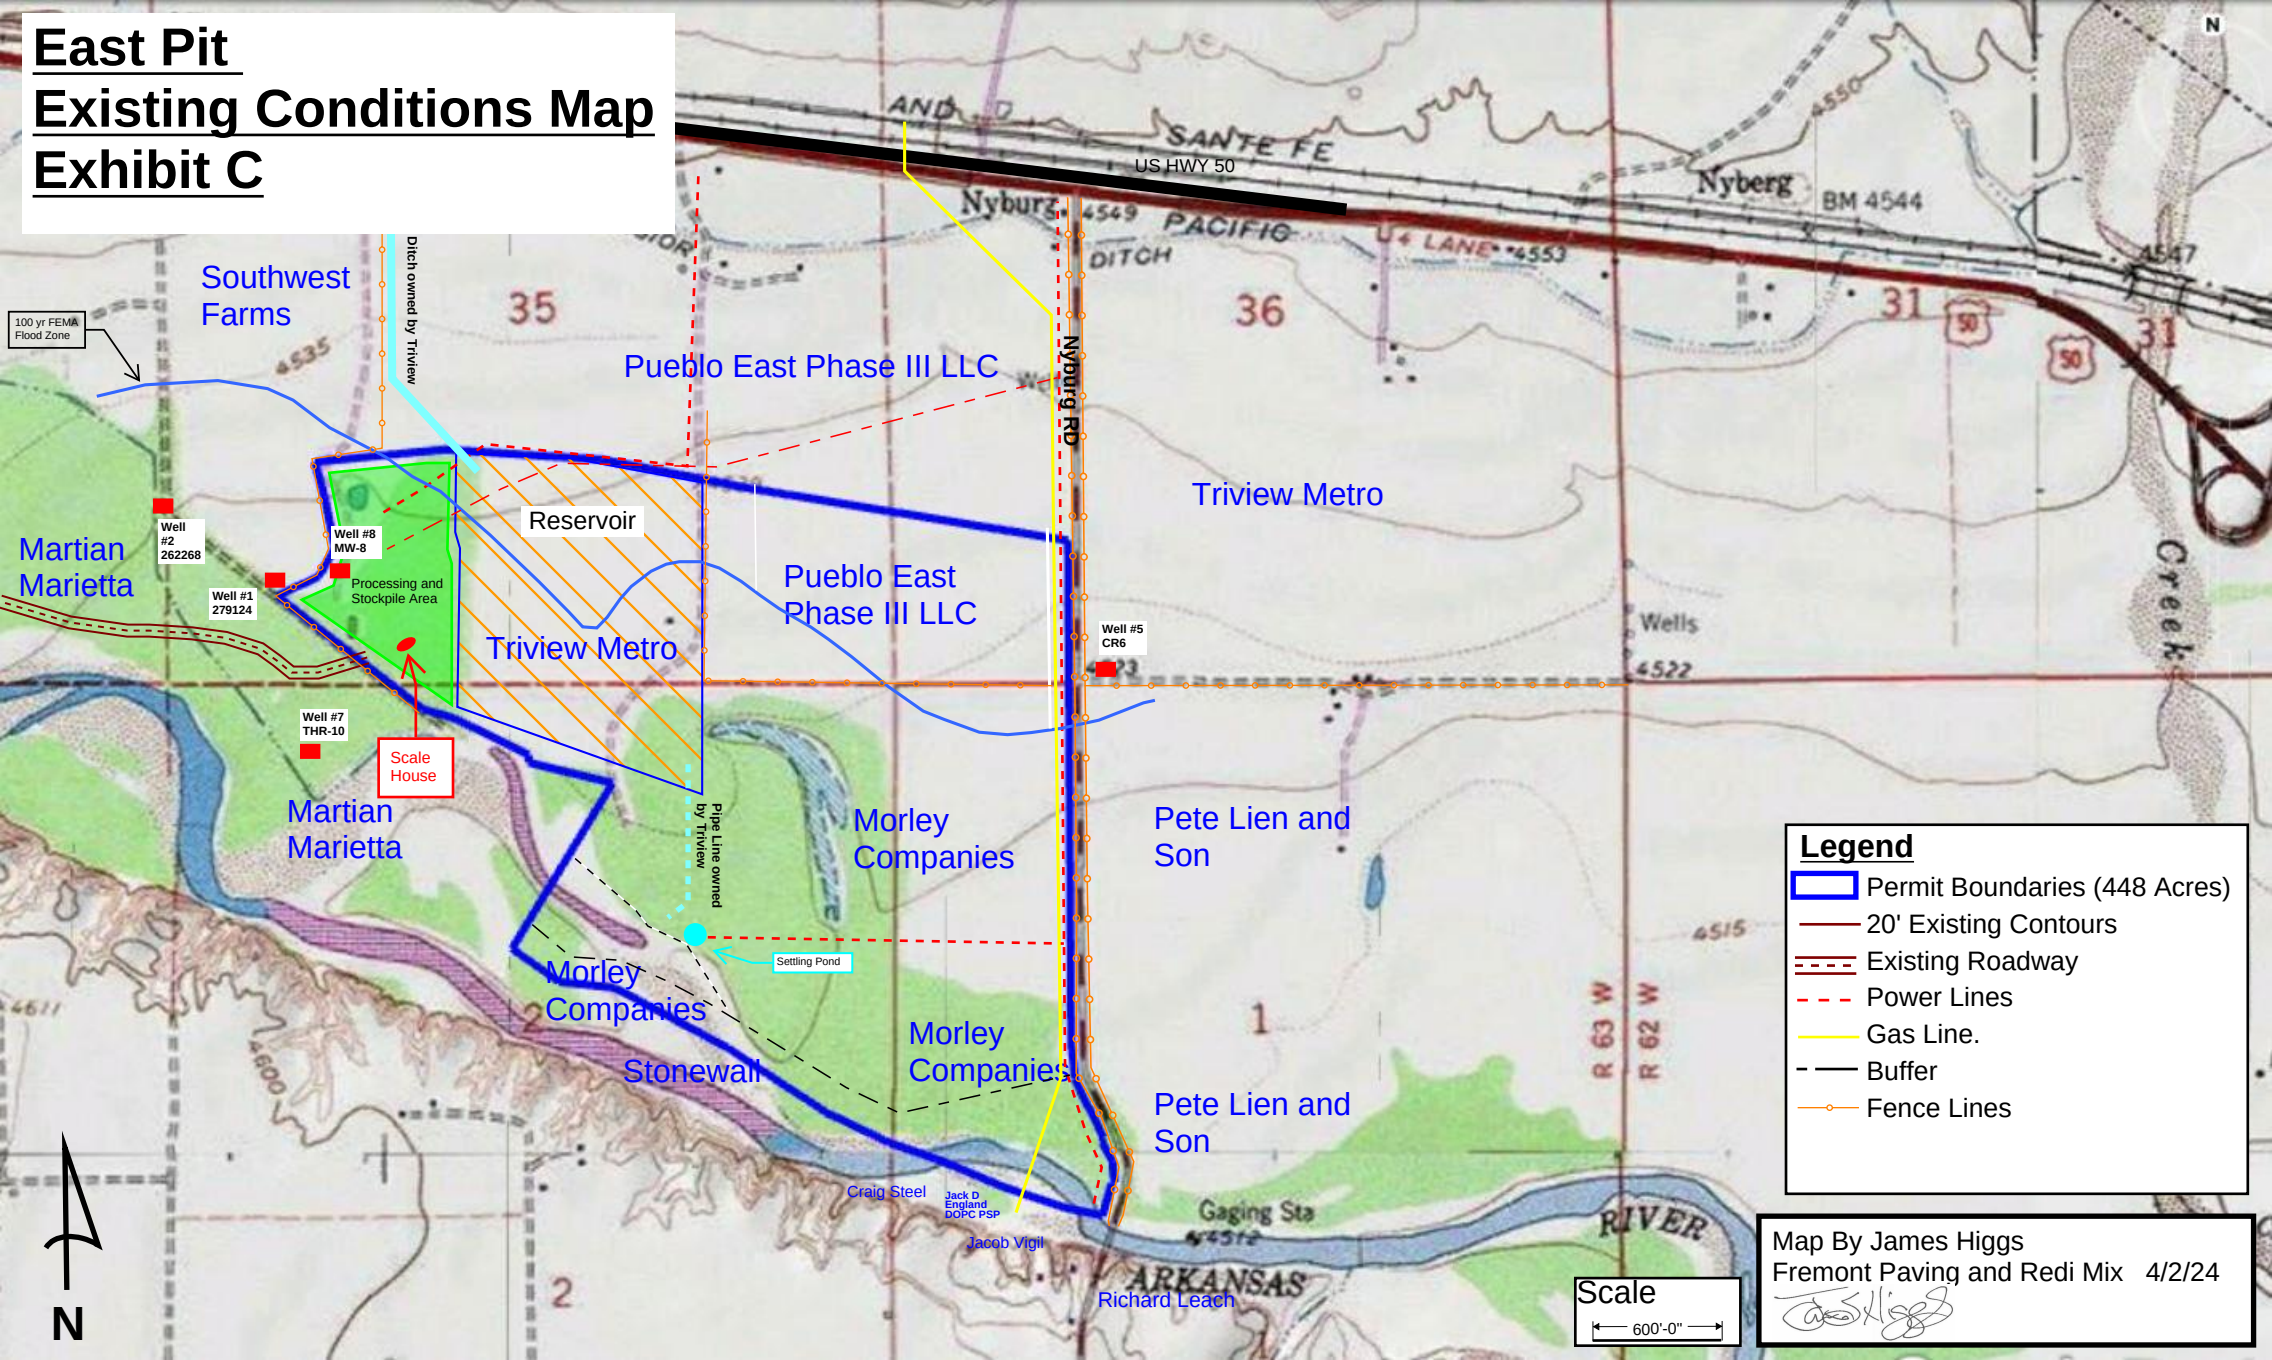

East Pit Mining Map

Exhibit D

Scale
600'-0"



Martian Marietta

Scale House

Southwest Farms

Pueblo East Phase III LLC

Previously Mined
Triview Metro

Pueblo East Phase III LLC

Triview Metro

Martian Marietta

Morley Companies

Settling Pond

Mining Direction

Mining Direction

Mining Direction

Morley Companies

Morley Companies

Pete Lien and Son

Pete Lien and Son


Craig Steel

Jack D England
GOPC PSP

Jacob Vigil

Richard Leach

Gaging Sta
4512

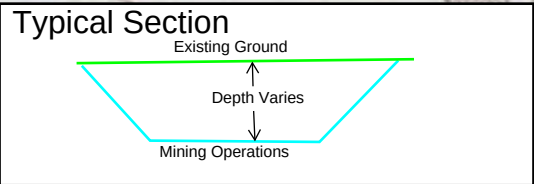


- Legend**
- Permit Boundaries (448 Acres)
 - 20' Existing Contours
 - Existing Roadway
 - Power Lines

Map By James Higgs
Fremont Paving and Redi Mix 4/2/24


East Pit - Mining Phase 2

Map By James Higgs
Fremont Paving and Redi Mix 4/2/24

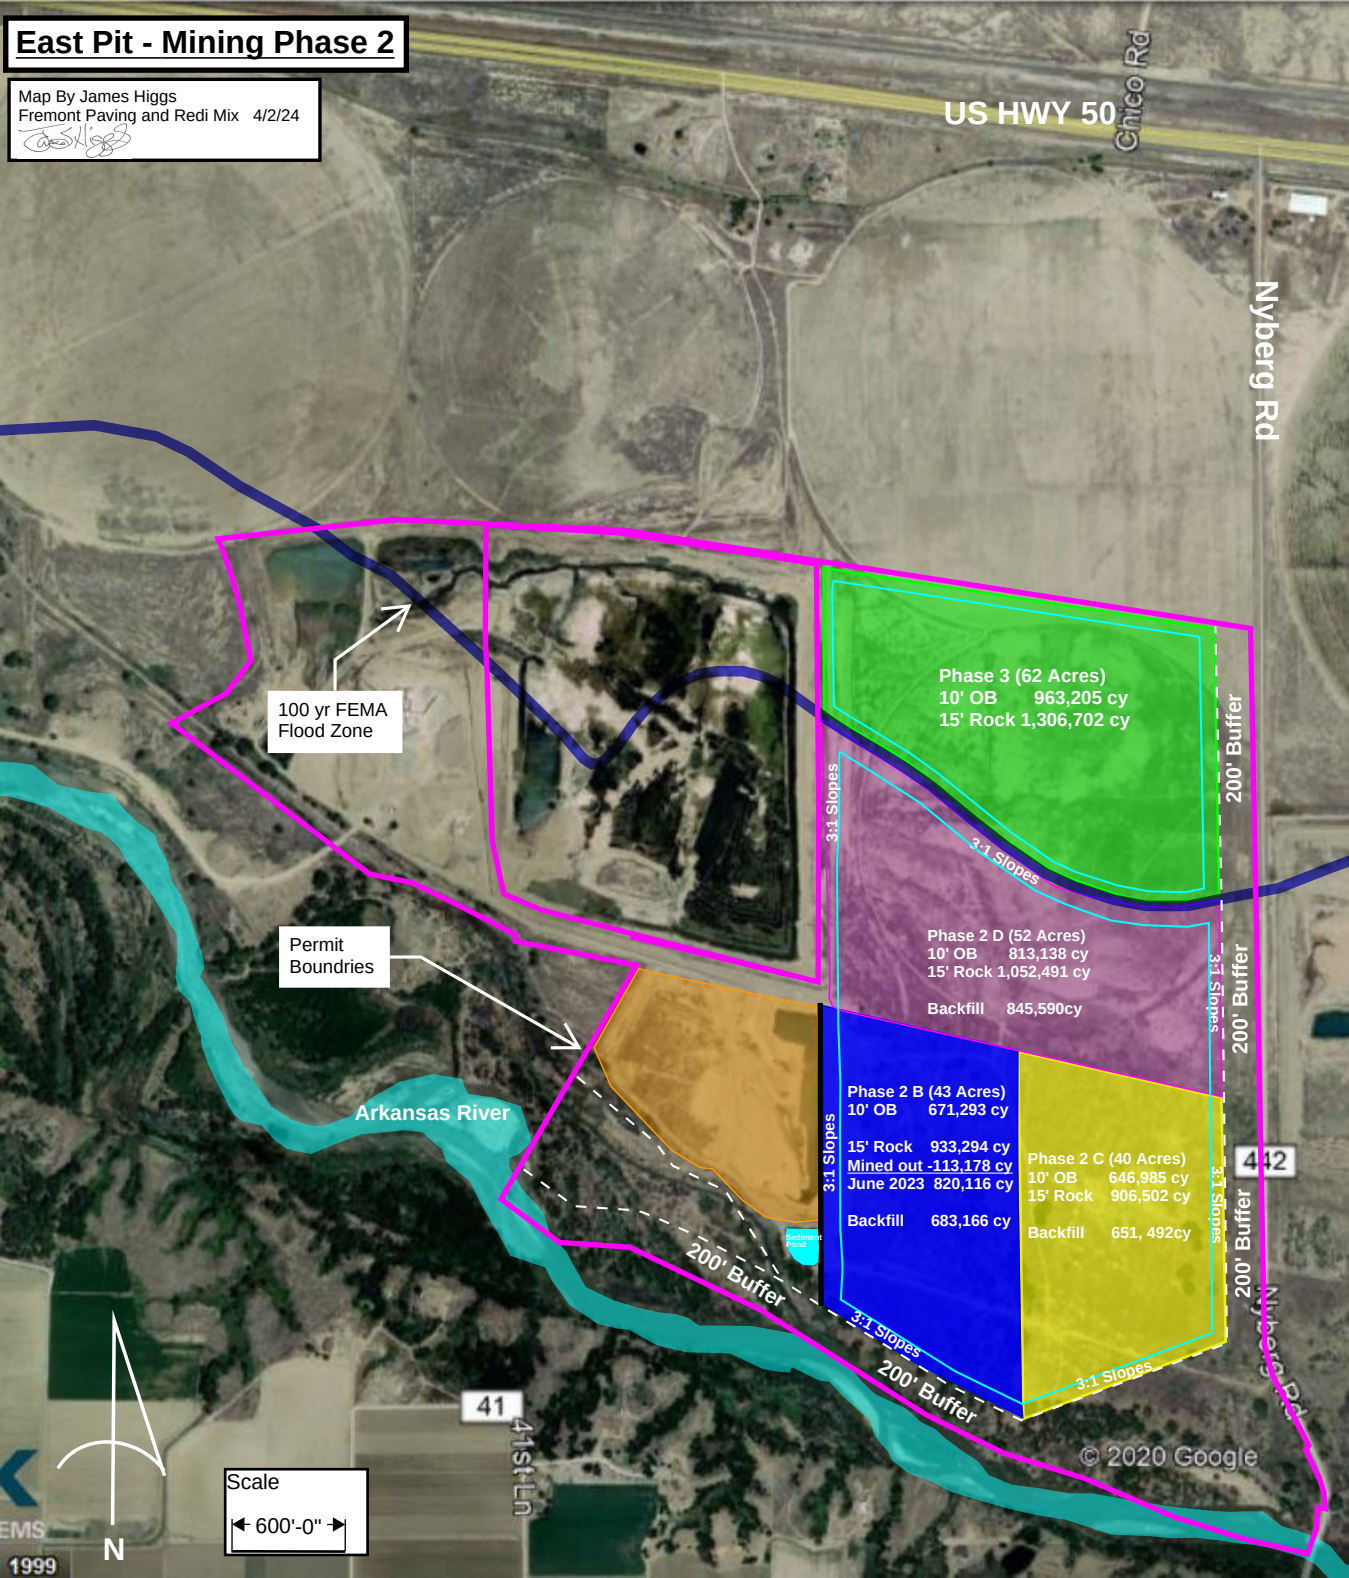

East Pit - Reclamation Map

Map By James Higgs
Fremont Paving and Redi Mix 4/2/24

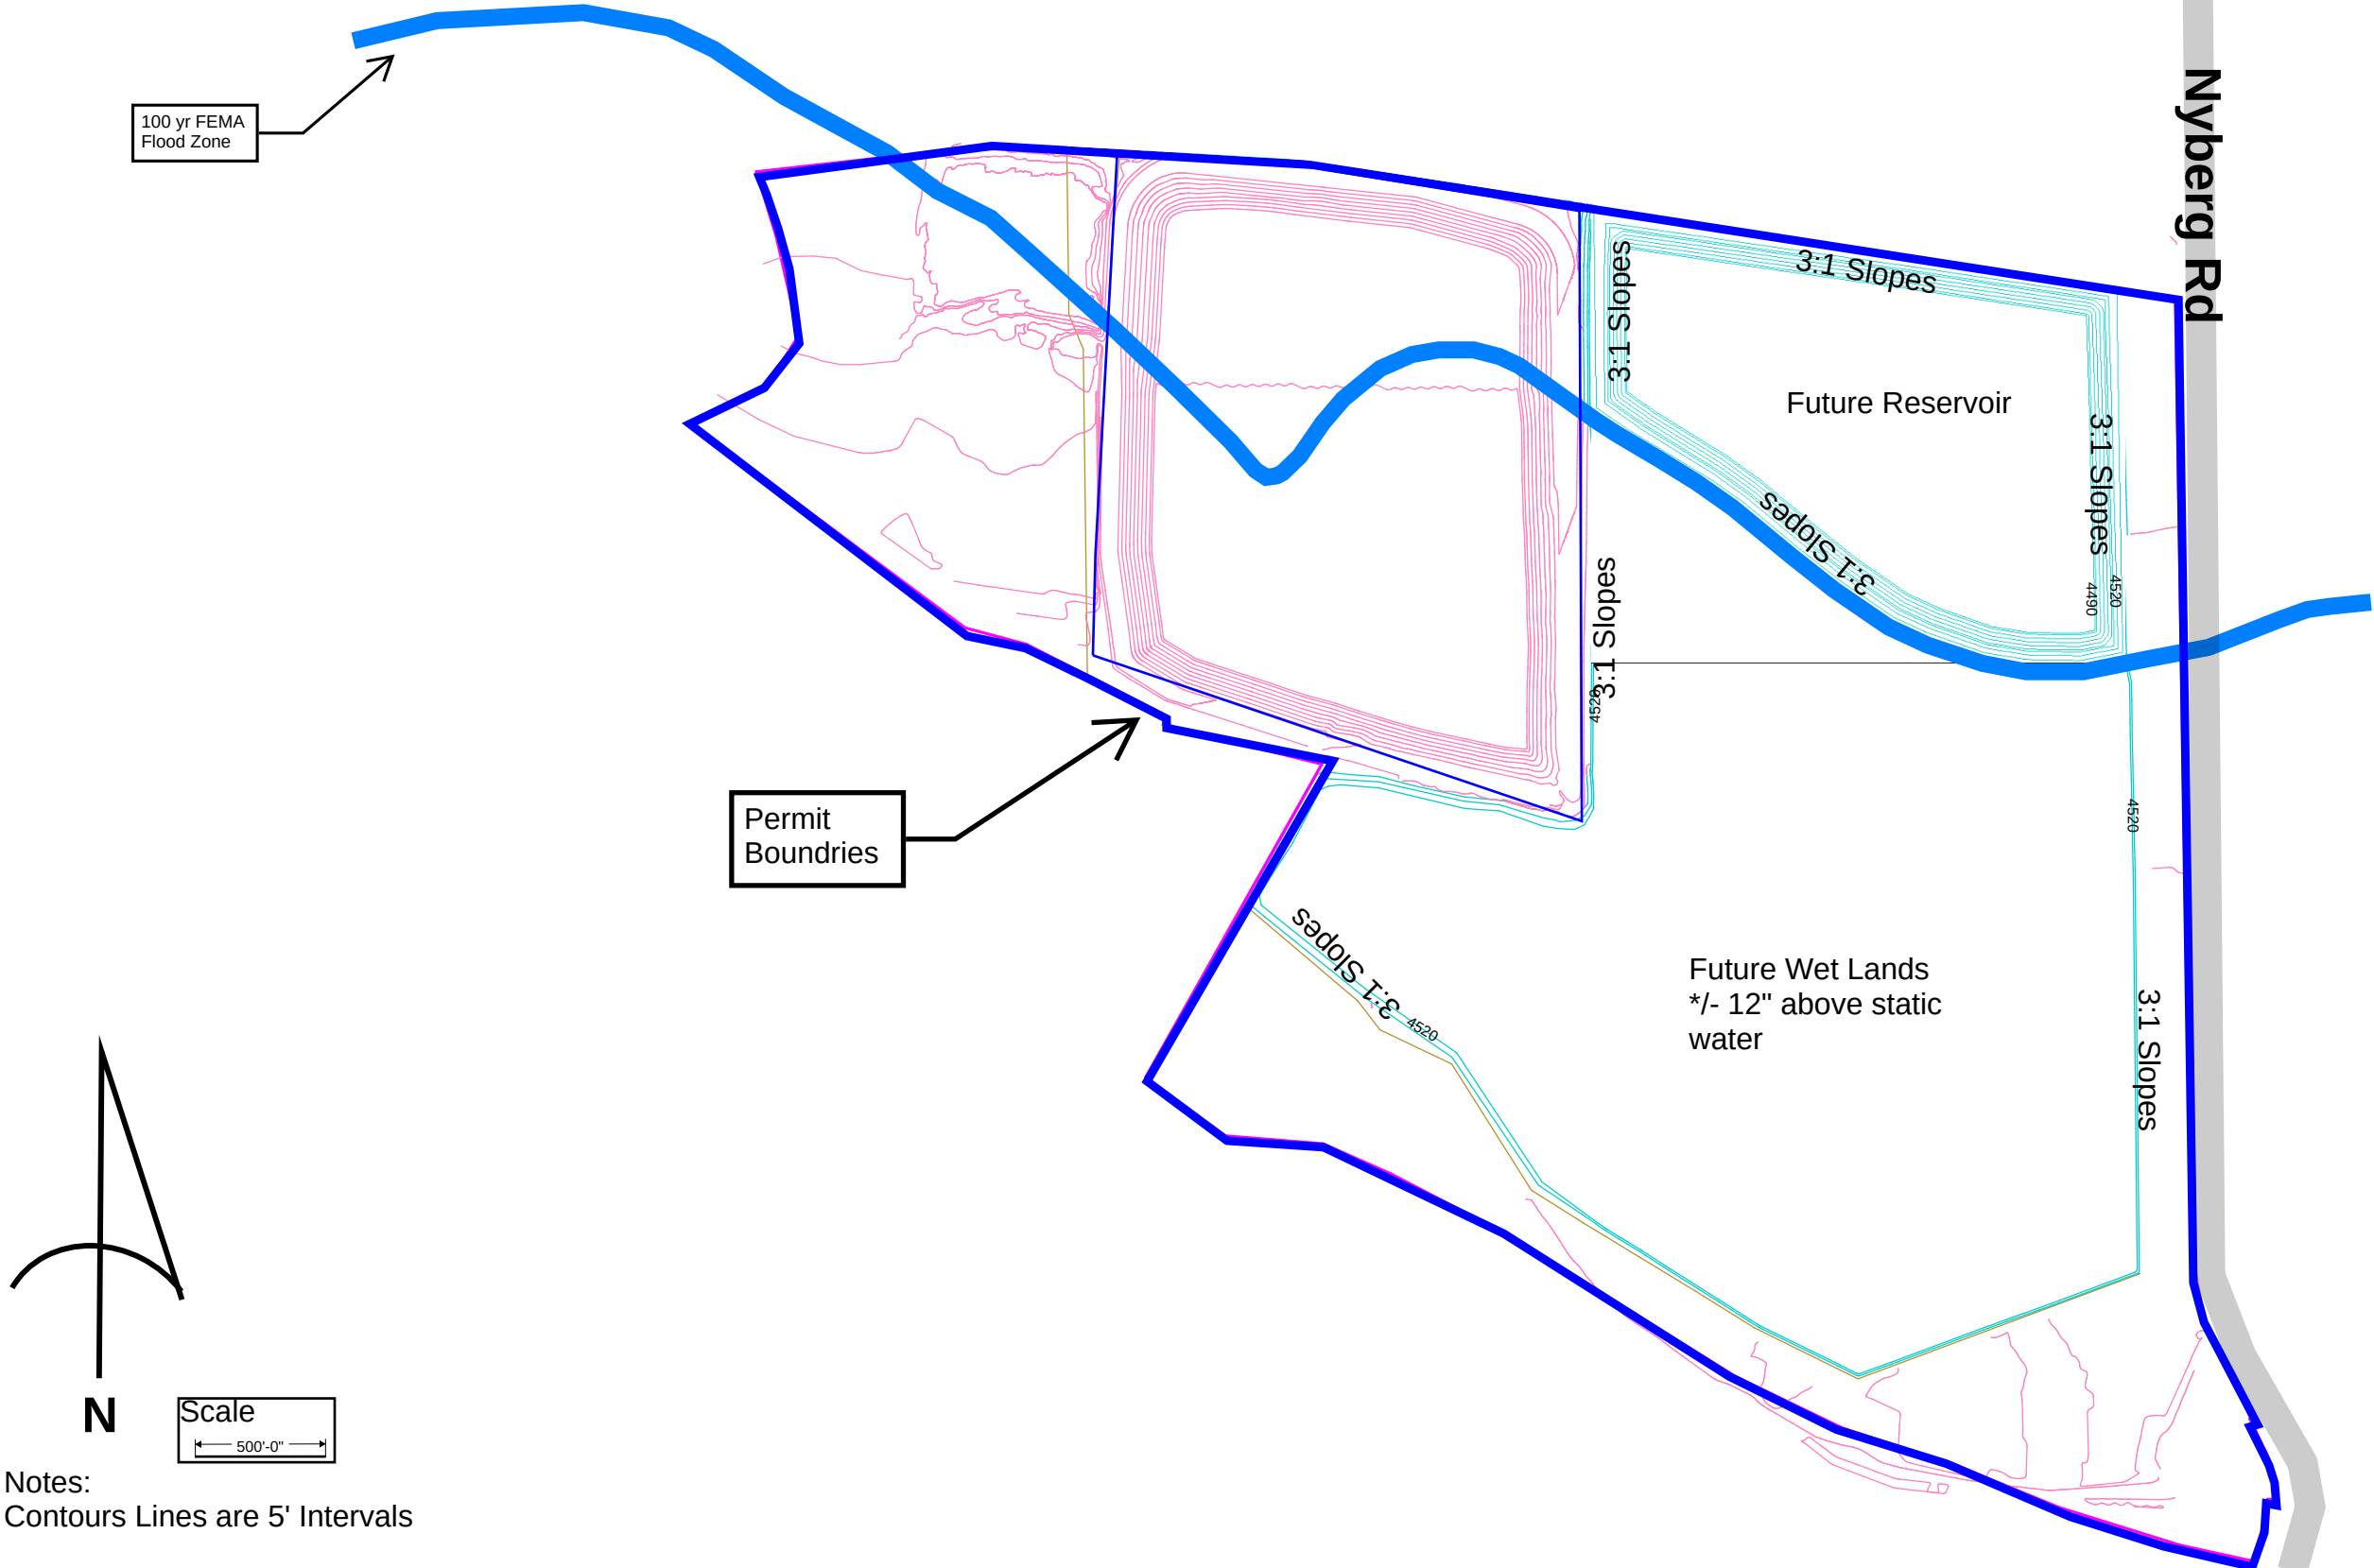Notes:
Contours Lines are 5' Intervals