

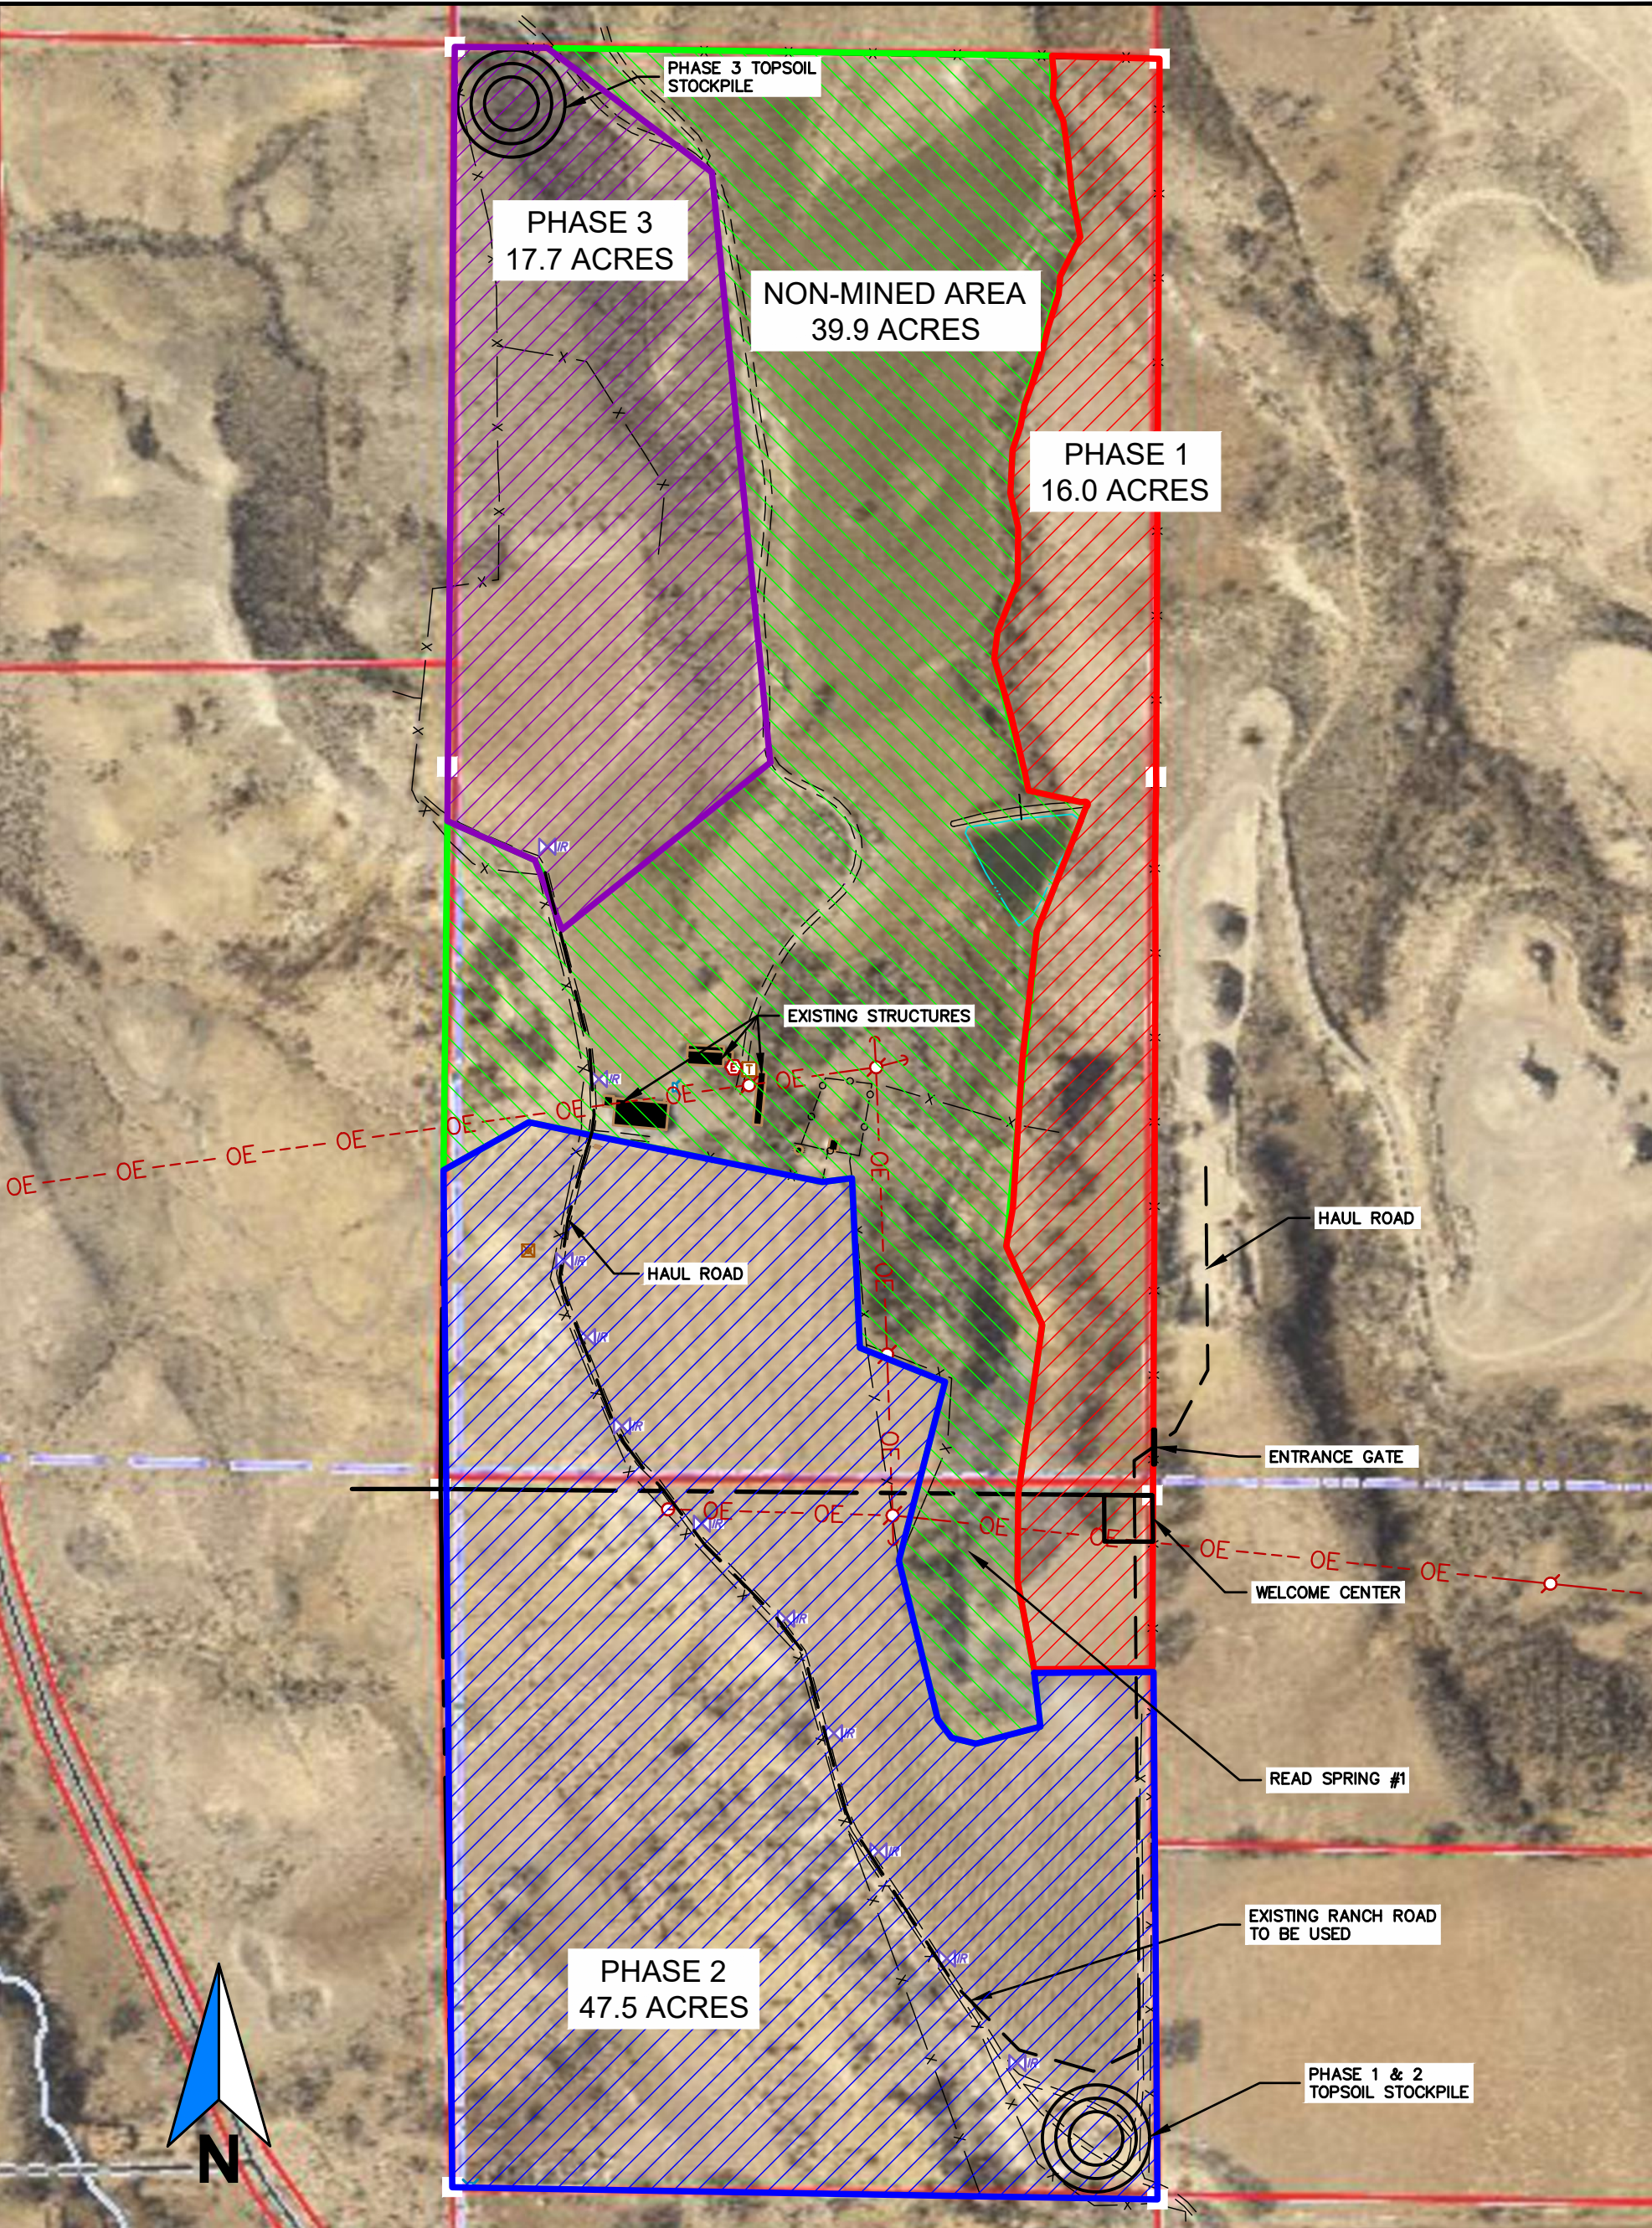



REVISIONS				BUCKHORN ENGINEERING 222 South Park Avenue Montrose, Colorado 81401 970-249-6828	MONTROSE COUNTY THOMPSON PIT PERMIT MINING PLAN	PROJECT 2021-CIV-126	
REV	DATE	DESCRIPTION	BY			DATE	04/19/2022
						DRAFTER	WL
						CHECKED	DCQ
BUCKHORN ENGINEERING							
SHEET							
C-2							
2 OF 2							

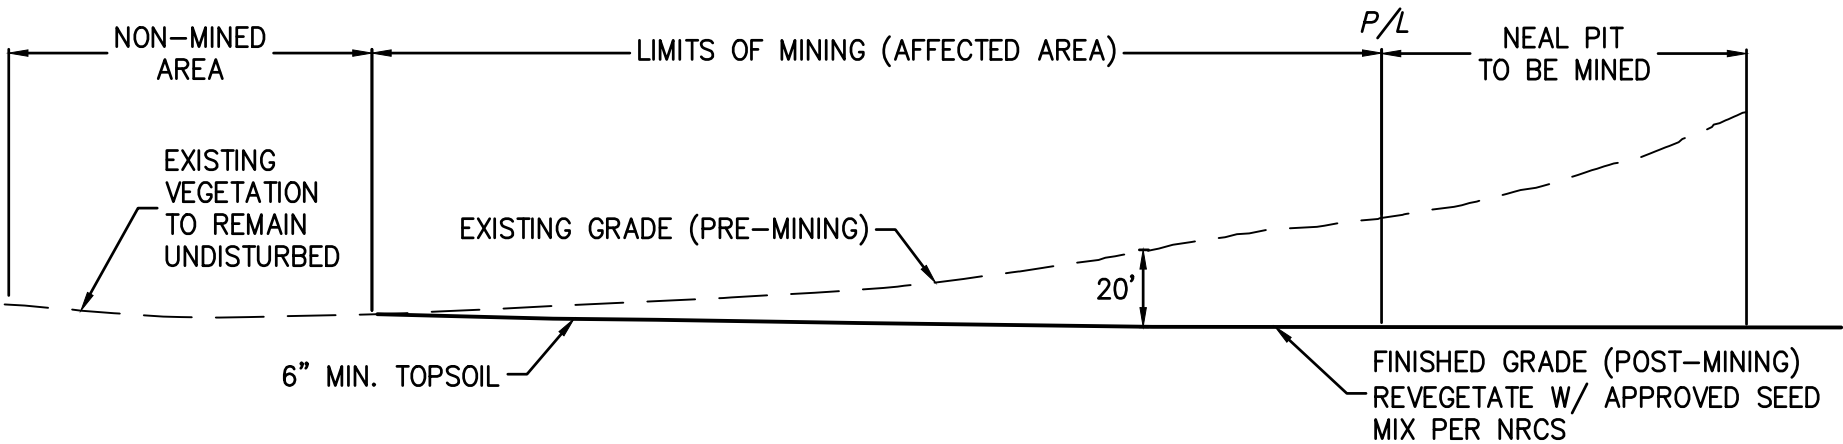

SECTION A-A'
NTS

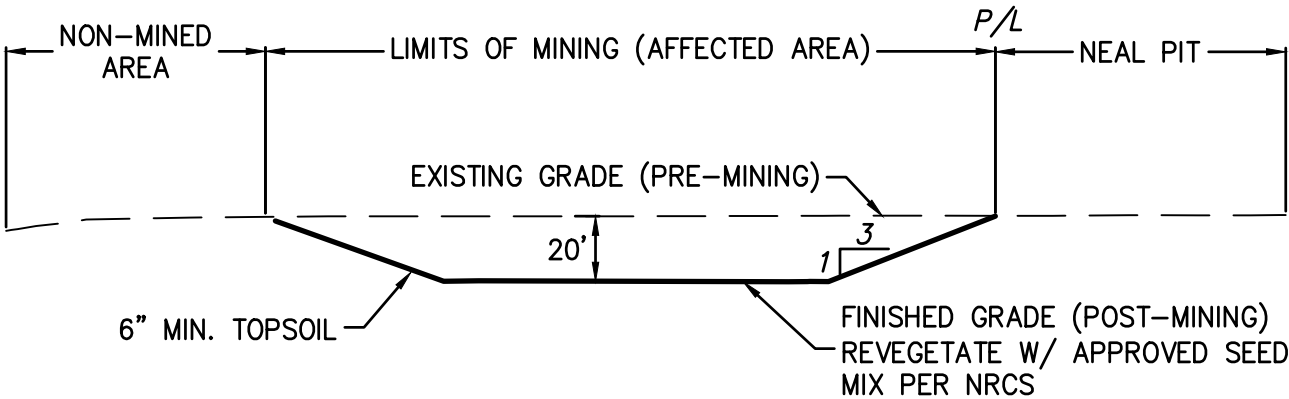

SECTION B-B'
NTS

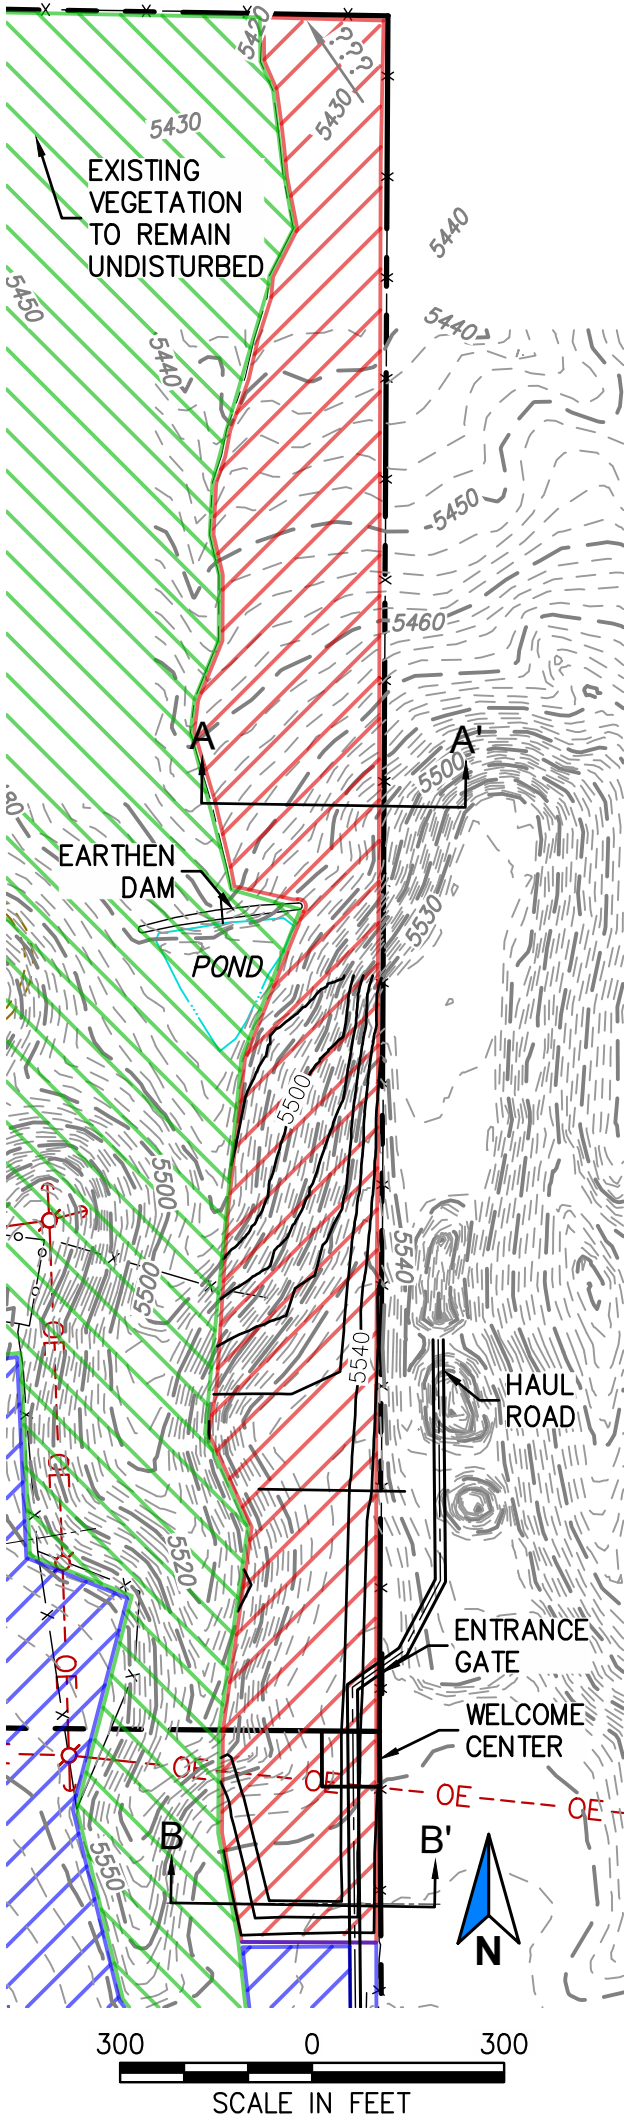

- NON-MINED AREA
- PHASE 1
- PHASE 2
- PHASE 3

- 8455 FINISHED GRADE 10' CONTOURS MAJOR
- PROPERTY LINE
- X X EXISTING FENCE
- OE OE EXISTING OVERHEAD UTILITY LINE
- EXISTING IRRIGATION
- EXISTING DIRT ROAD
- HAUL ROAD

REVISIONS			
REV	DATE	DESCRIPTION	BY

BUCKHORN
ENGINEERING

222 South Park Avenue
Montrose, Colorado 81401
970-249-6828

MONTROSE COUNTY
THOMPSON PIT PERMIT
RECLAMATION PLAN MAP
PHASE 1

PROJECT	2021-126-CIV
DATE	06/15/2022
DRAFTER	SJ
CHECKED	DCQ
BUCKHORN ENGINEERING	
SHEET	
C-3	
SHEET 3 OF 5	

