




Current Topography

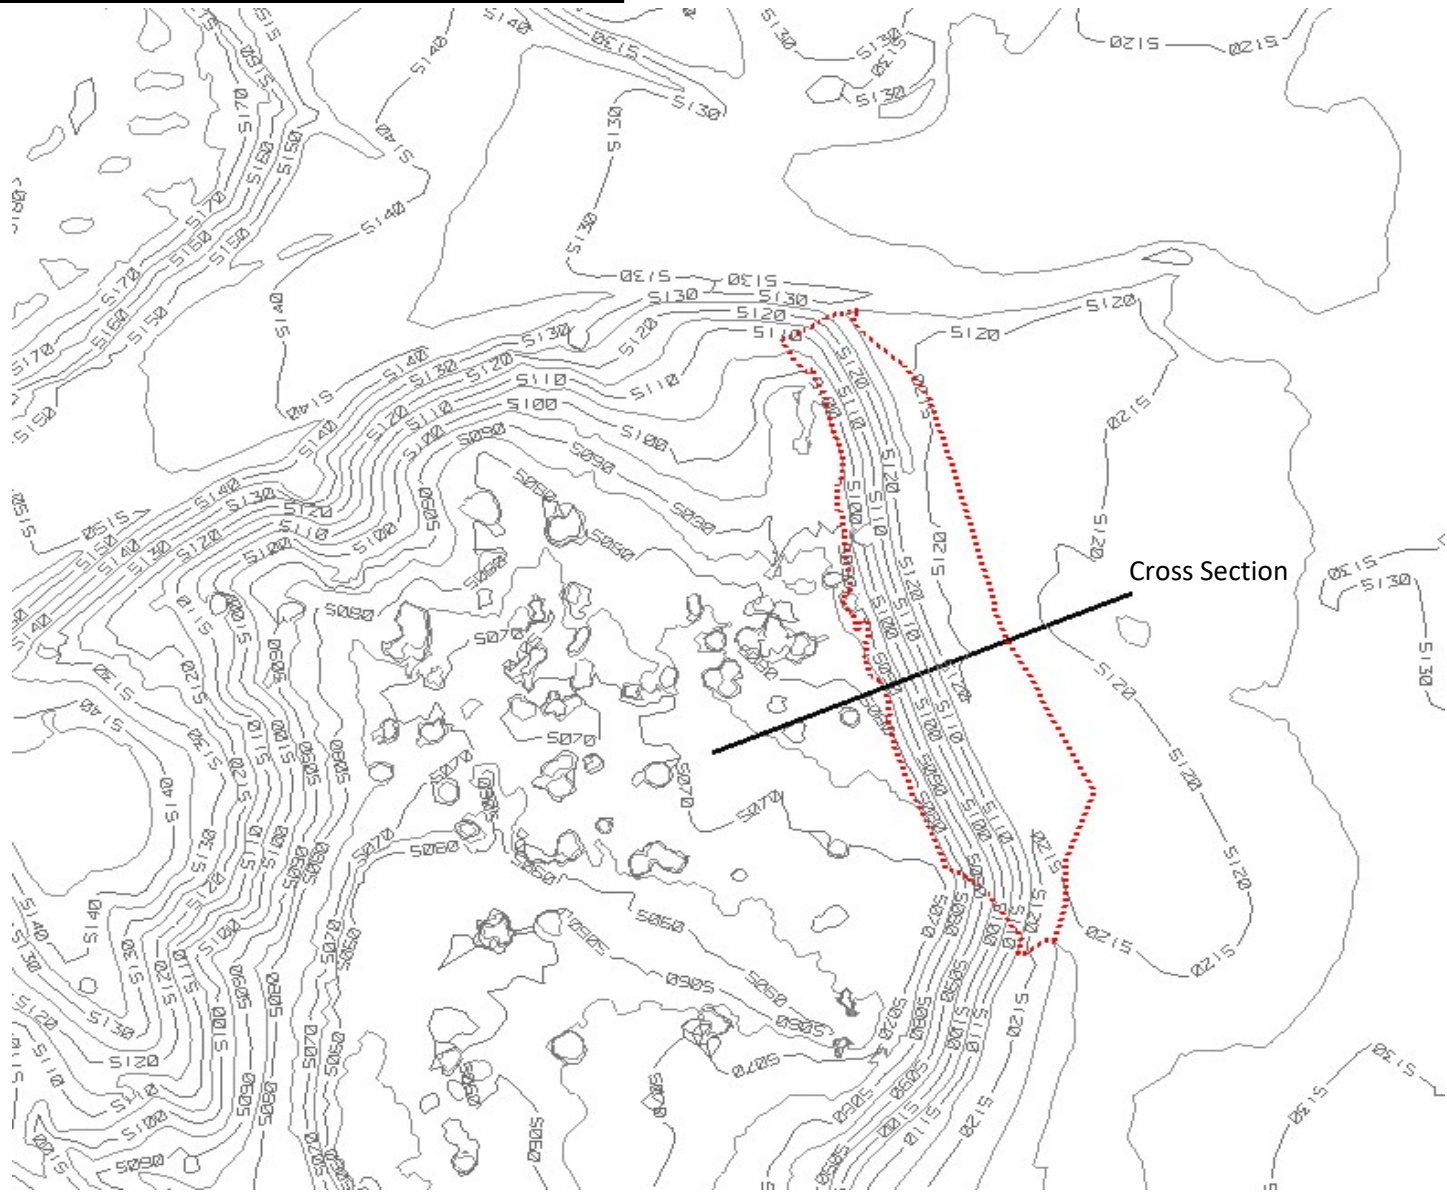

3:1 Topography

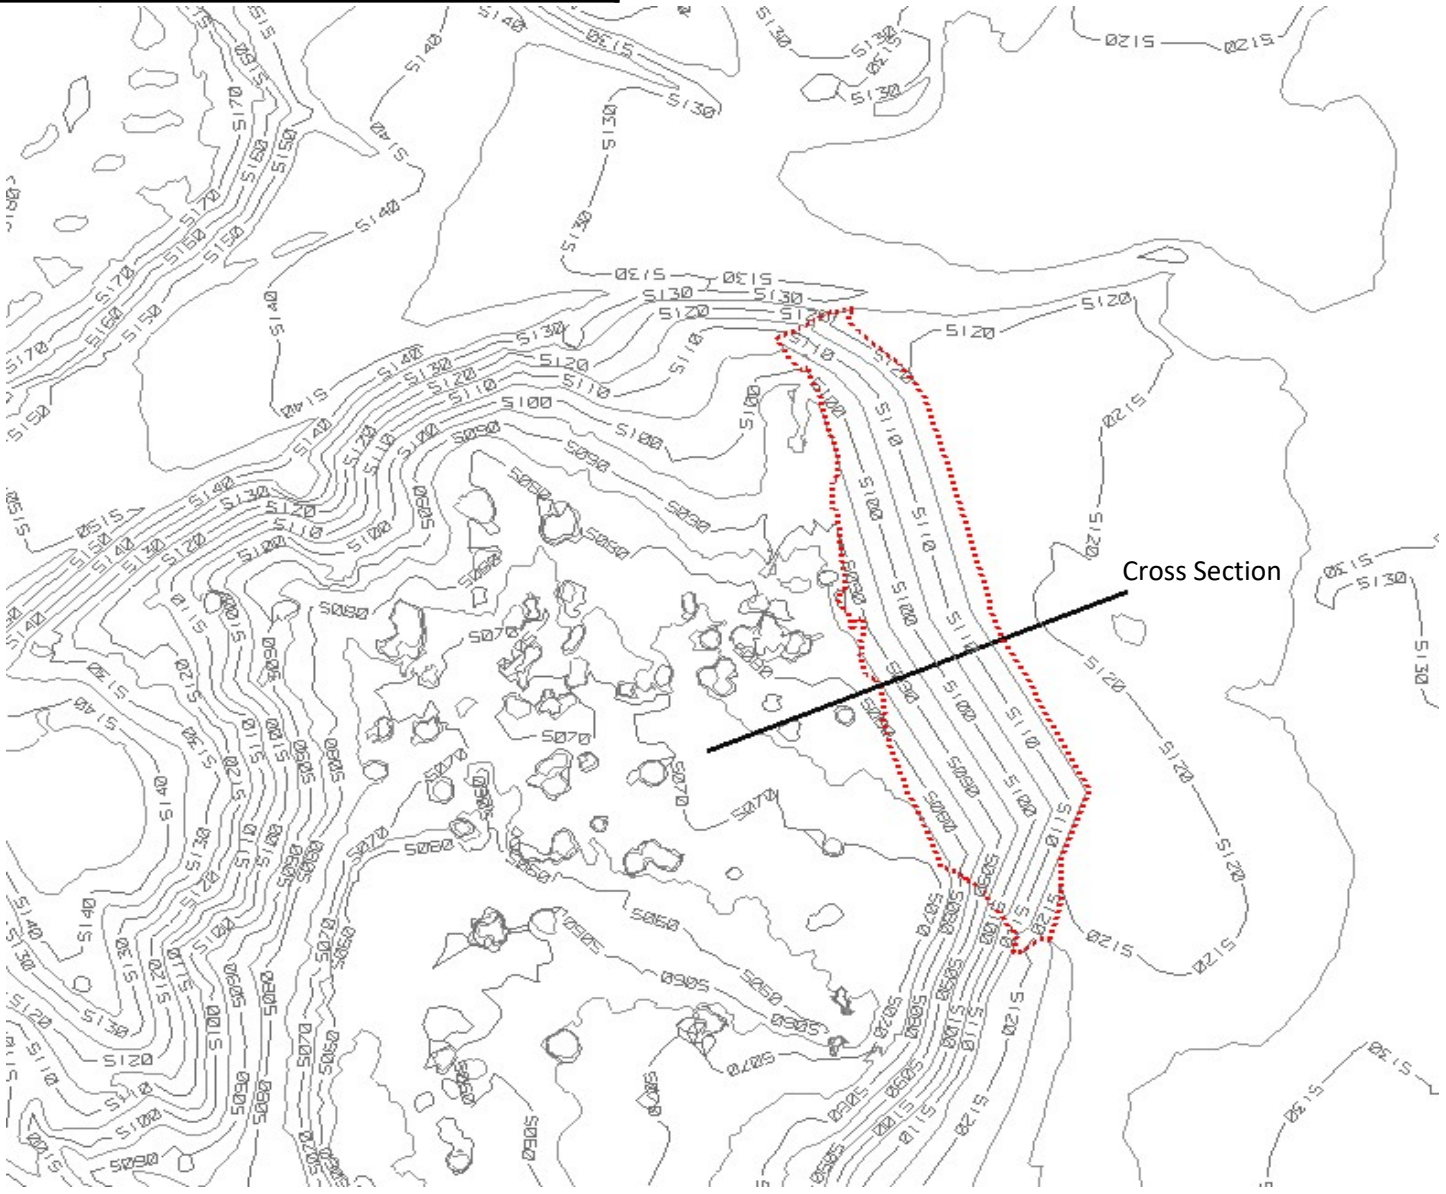

Cross Section

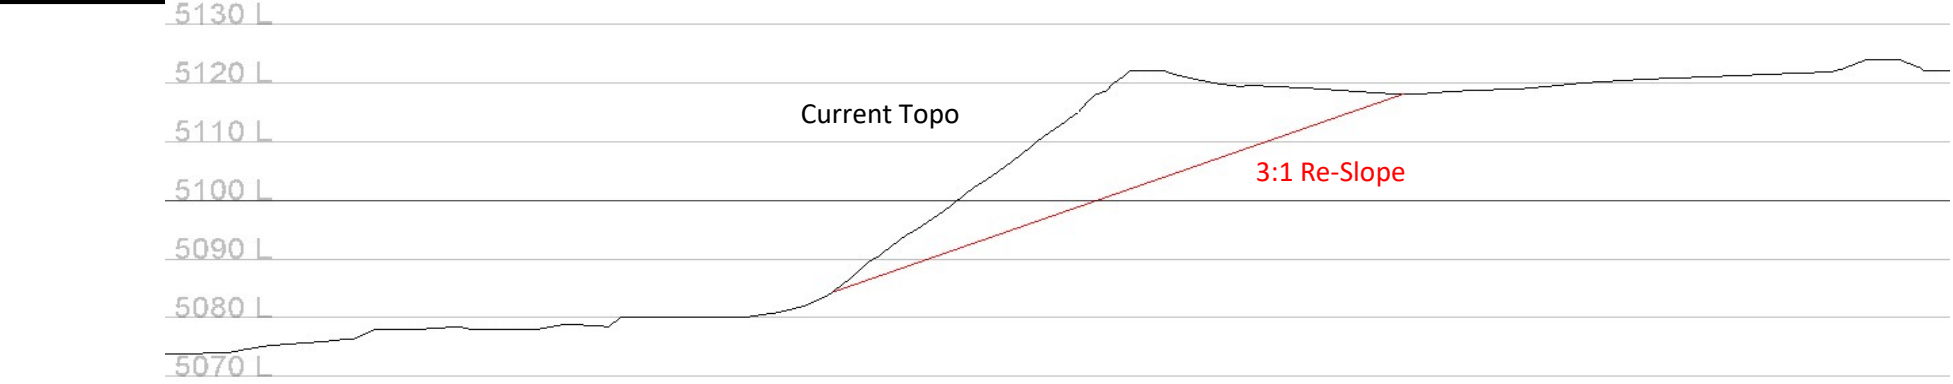

Bear Creek Quarry
Holcim Portland Plant
Bear Creek Drainage Slope

Permit:	M-1977-344
Drawn By:	Timothy Smith
Date:	14-May-24