
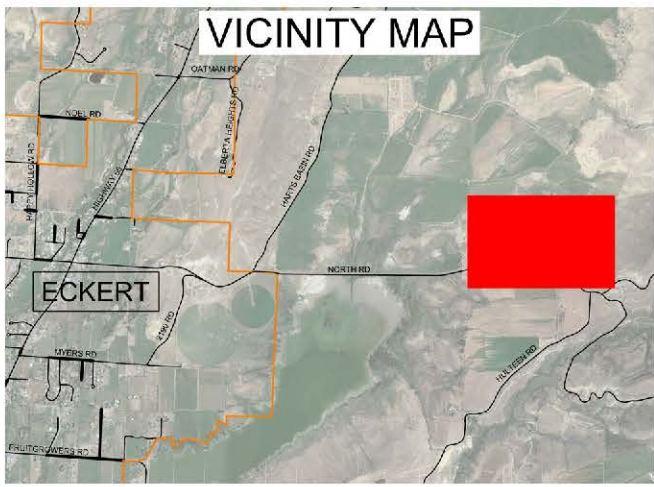
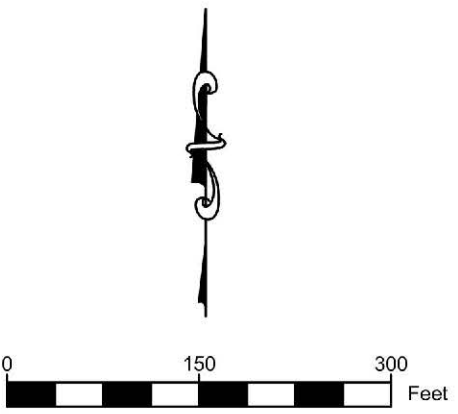


NORTH ROAD PIT
M-2014-009 MINING MAP

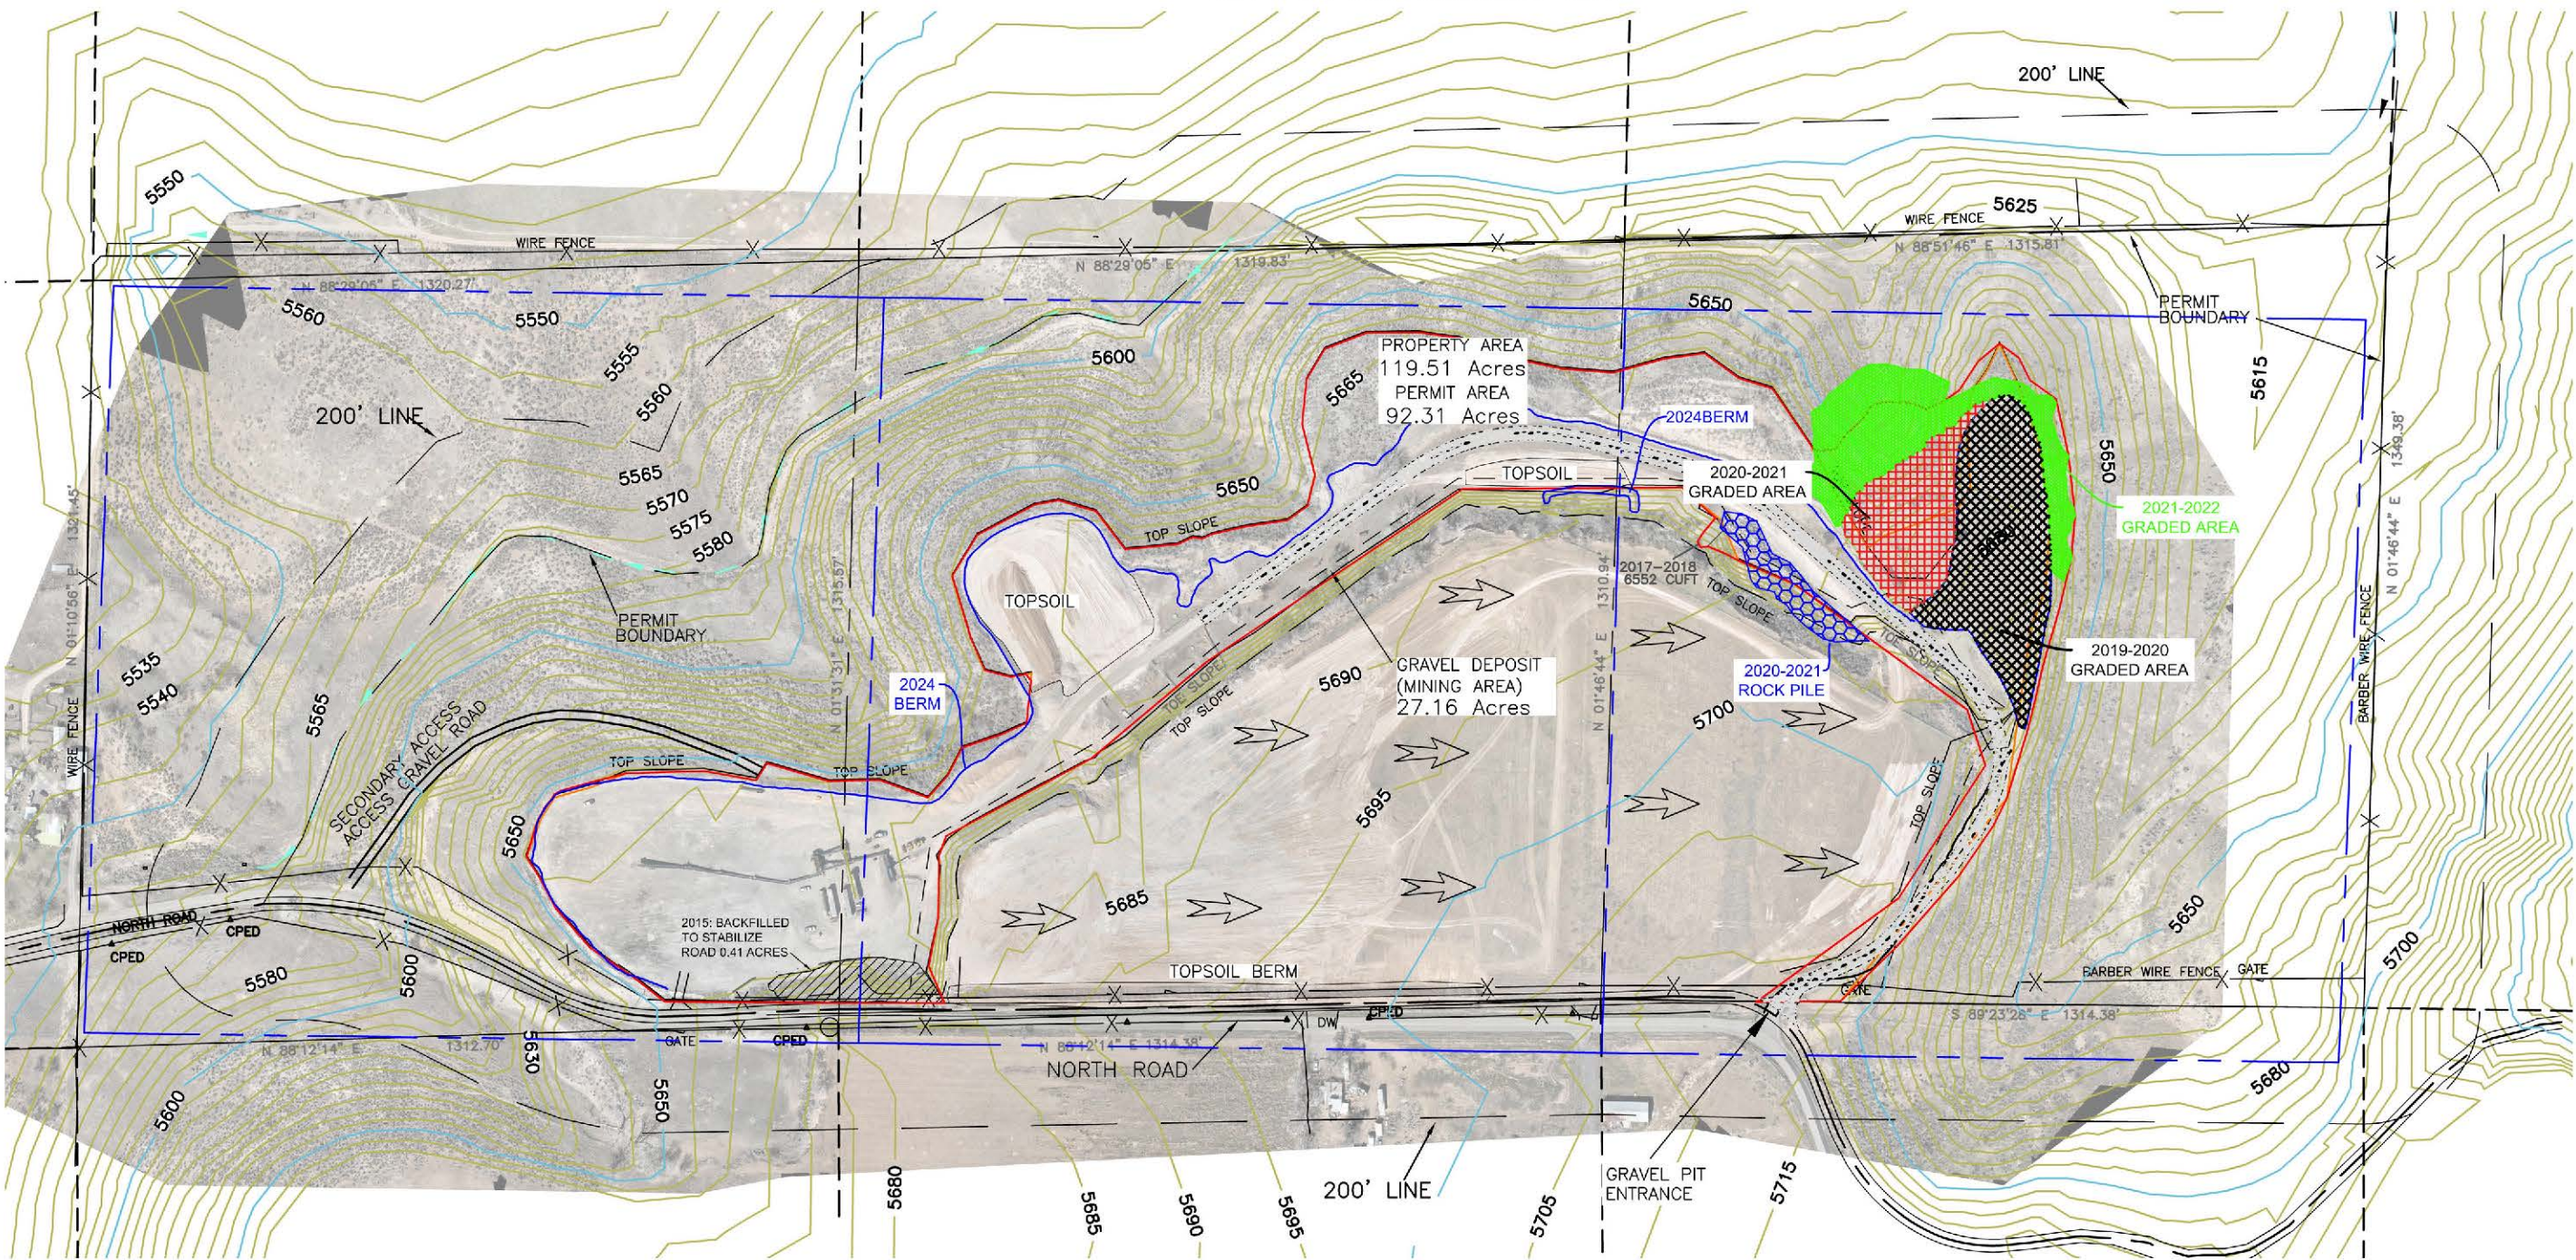

DELTA COUNTY

OFFICE OF THE COUNTY ENGINEER
295 W. 6TH STREET DELTA, CO 81416
970.874.2035 OR 970.874.5914

NORTH ROAD PIT
M-2014-009 MINING MAP
DELTA COUNTY

24029 North Road
Eckert, COLORADO 81418

DESIGNED BY:	TH	DRAWN BY:	TH	CHECKED BY:	TCM	SCALE:	1" = 300'	FILE NAME:	2024 North Road DWG
DRAWN DATE:	5/28/2024	REVISION DATE:		REVISION DESCRIPTION:					