

**STATE OF
COLORADO****Carter - DNR, Jocelyn <jocelyn.carter@state.co.us>**

Portland Limestone Quarries MM-1977-344 Technical Revision Adequacy Review

Michael TOELLE <mike.toelle@holcim.com>

Tue, Jun 4, 2024 at 10:14 AM

To: "Carter - DNR, Jocelyn" <jocelyn.carter@state.co.us>

Cc: "timothy.smith@holcim.com" <timothy.smith@holcim.com>, Amy Eschberger - DNR <amy.eschberger@state.co.us>

Good Morning Jocelyn,

Attached please find the revised Map with the Preparer, signature and verification of being checked. Also on the map is the North Arrow. Please advise if you should anything else or if I need to e-file the map.

Thank You,

Mike

Michael B. Toelle
Manager Raw Materials and Quarries
Holcim US - Manufacturing Support Organization
3500 [US Highway 120](#)
[Florence, CO 81226](#)

mike.toelle@holcim.com


Cell: (719) 429-5566

[Quoted text hidden]


**DRMS_Bear_Creek_Re-Grade V2.0.pdf**

952K


Current Topography

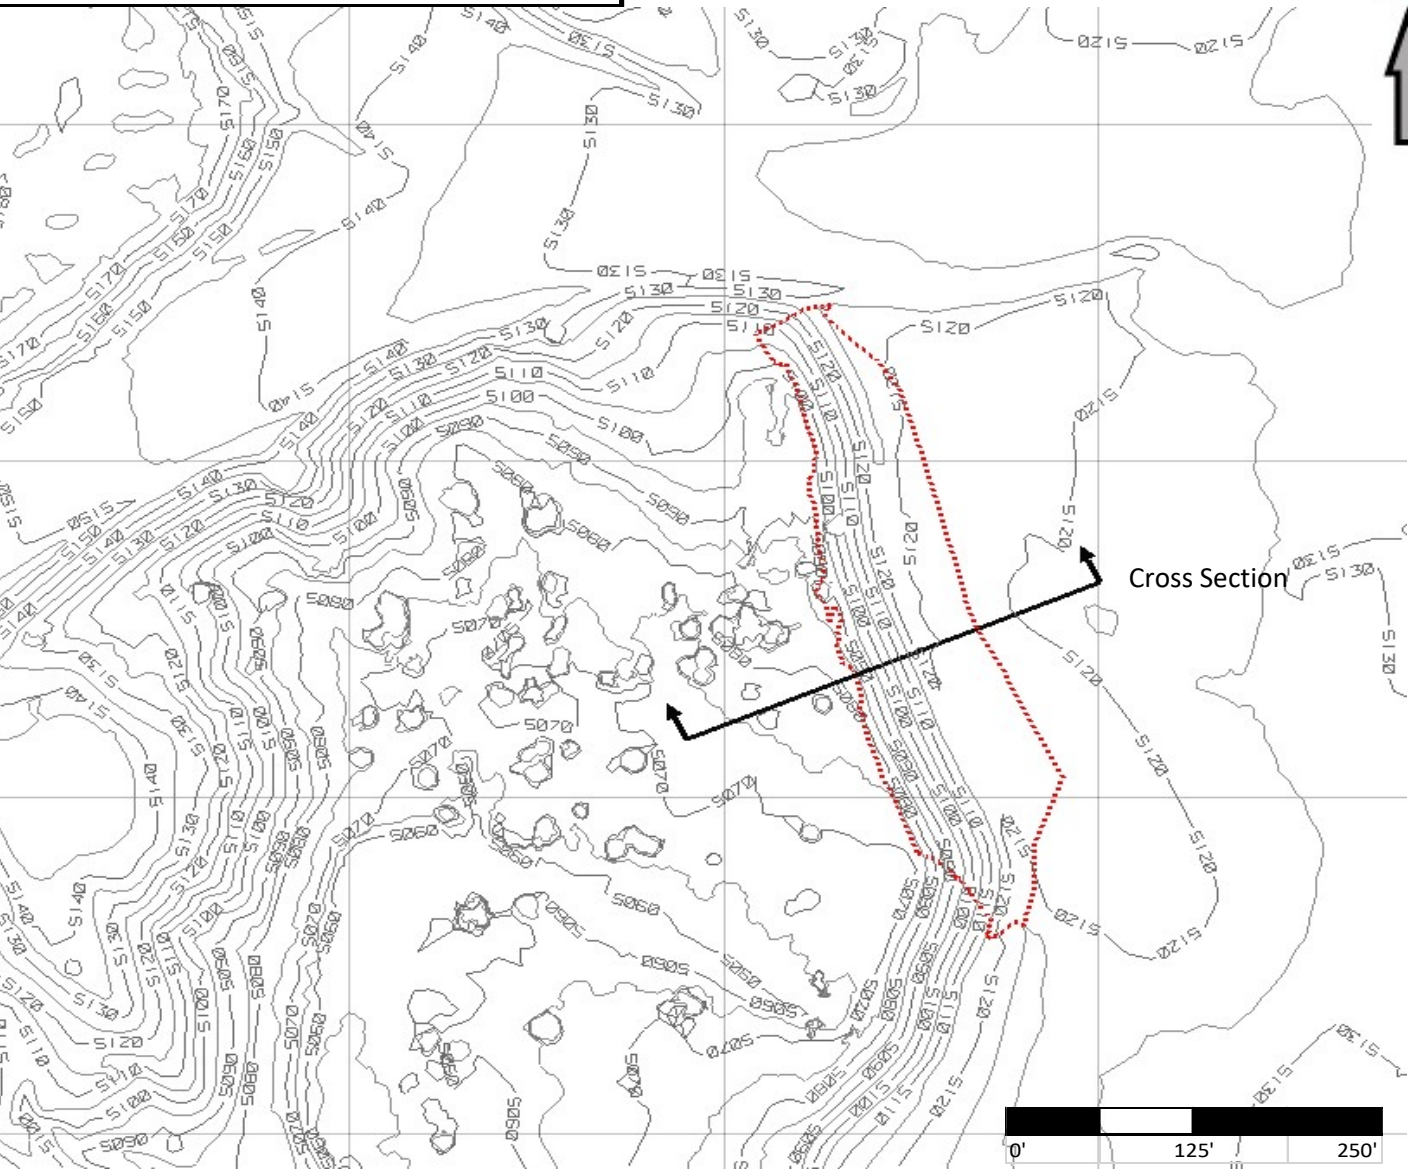

3:1 Topography

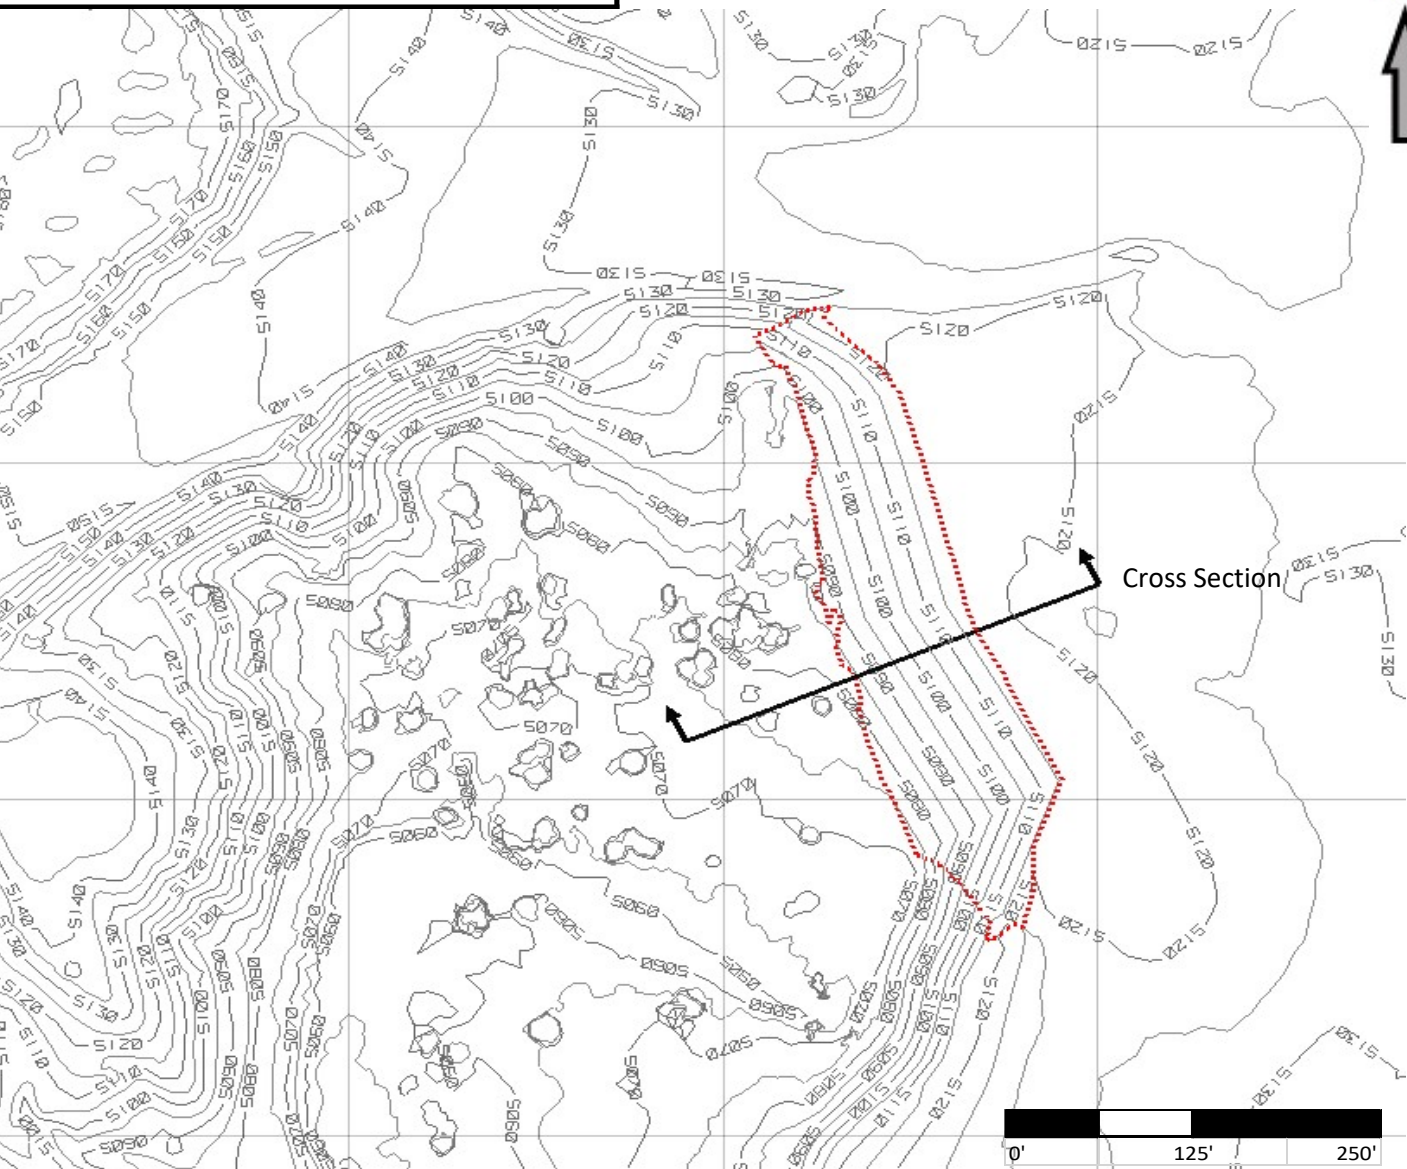

Cross Section

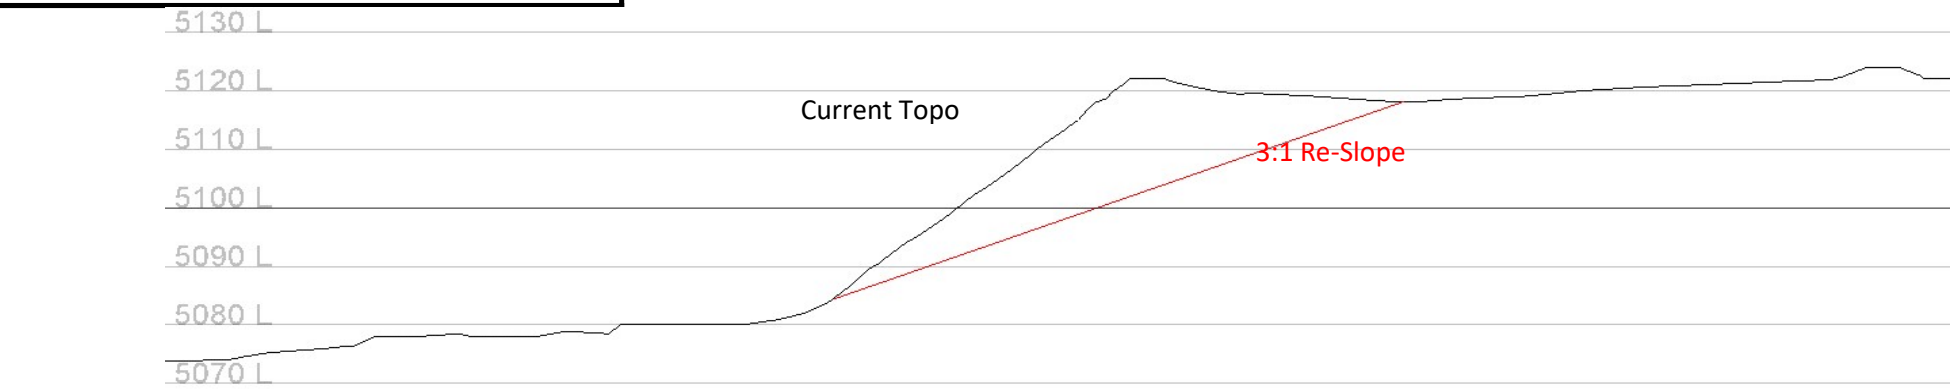

Bear Creek Quarry
Holcim Portland Plant
Bear Creek Drainage Slope

Permit:	M-1977-344
Drawn By:	Timothy Smith
Approved By:	M.T.
Date:	4-Jun-24