



WHITING GRAVEL PIT M-2007-025

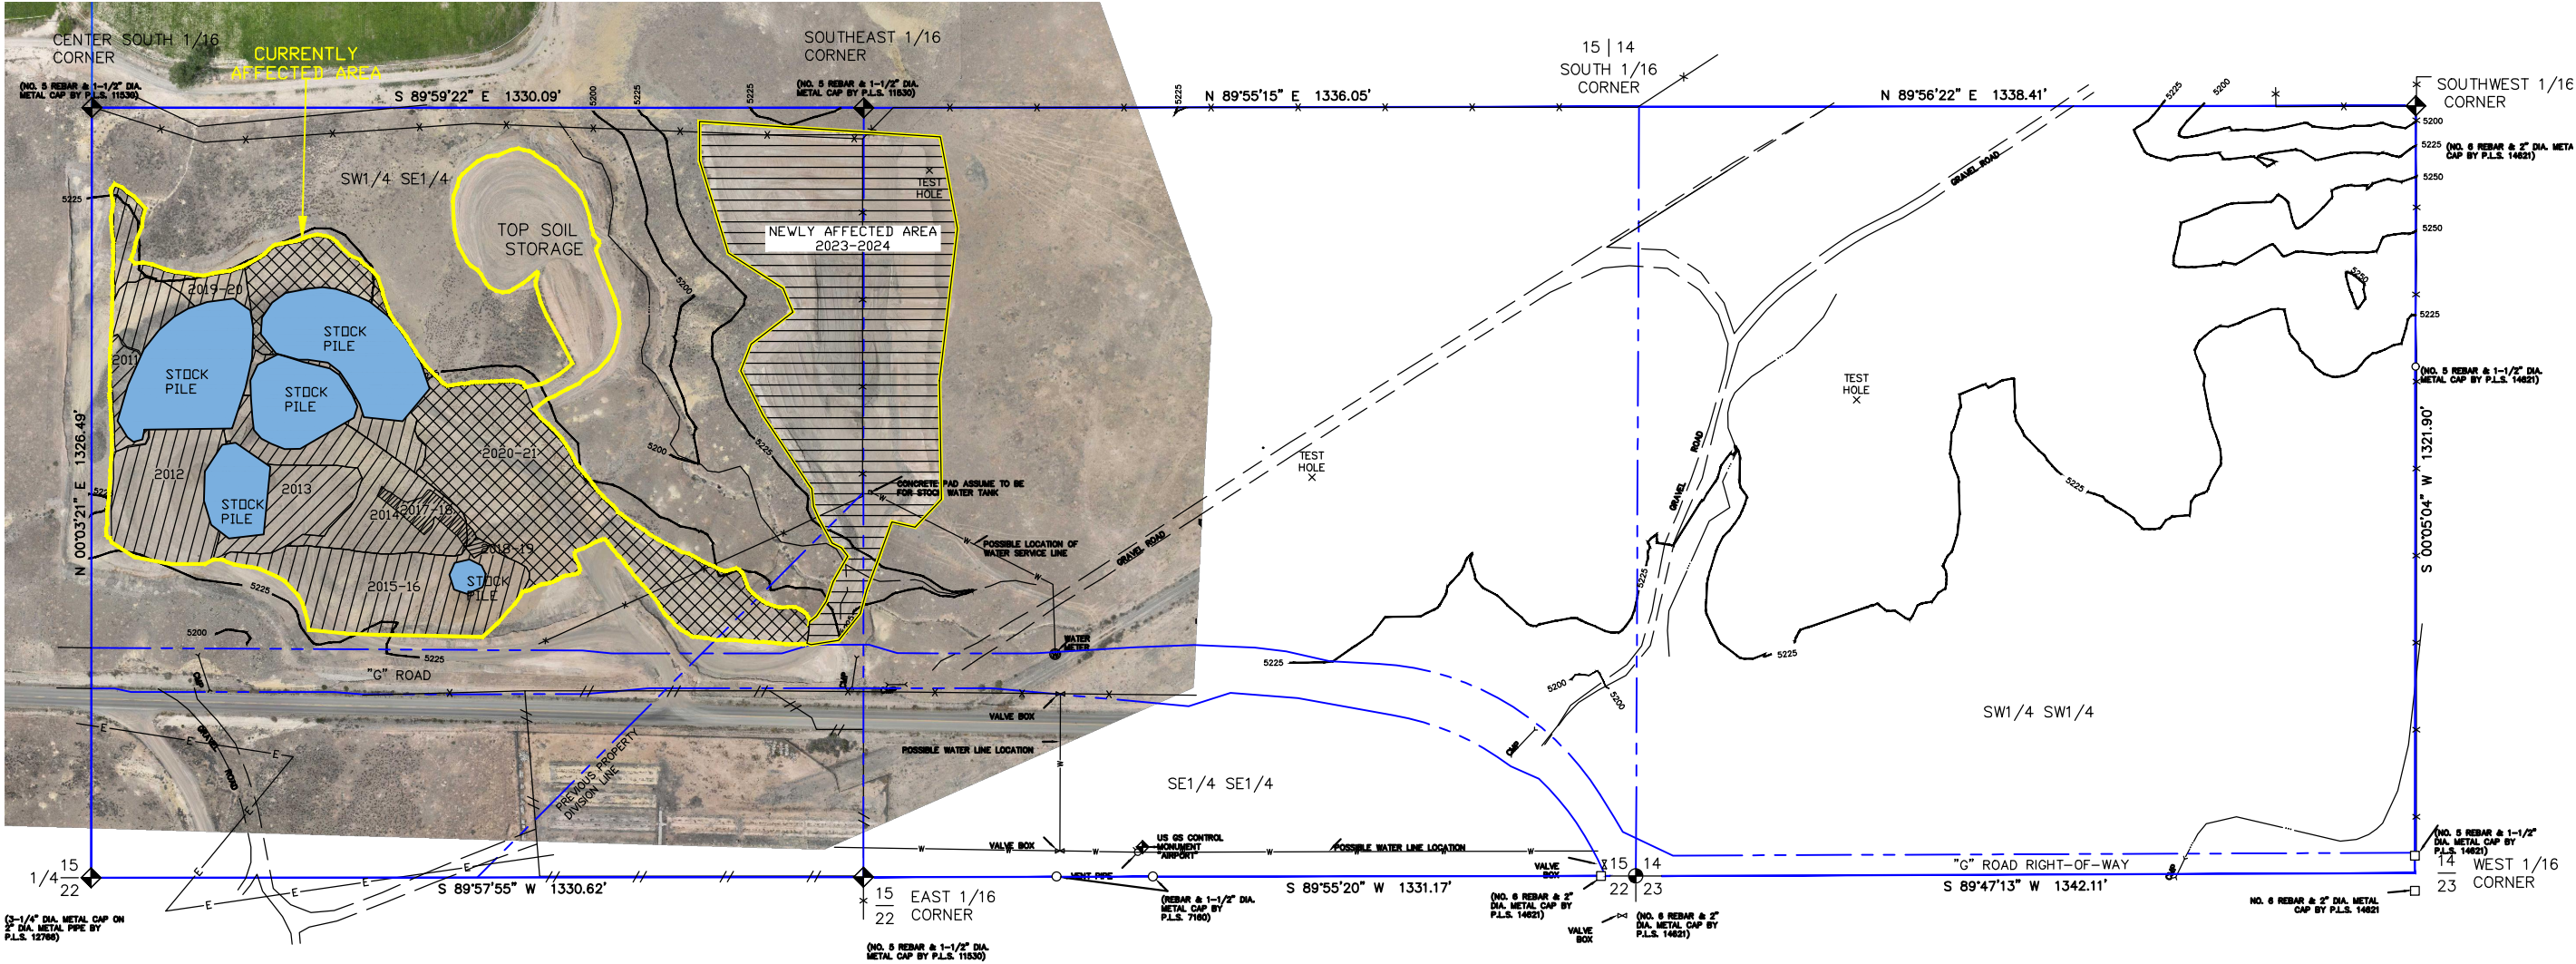

VICINITY MAP

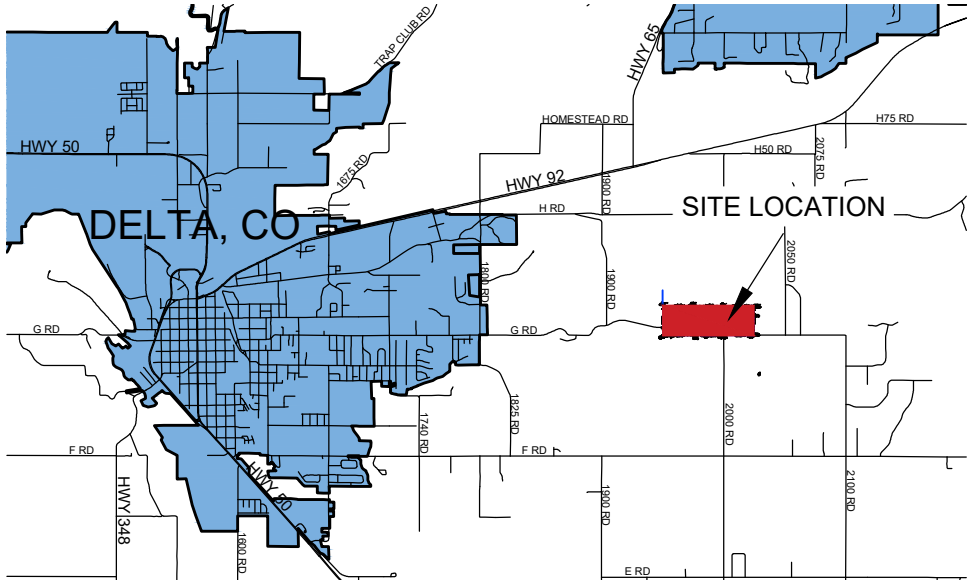

DELTA COUNTY
OFFICE OF THE COUNTY ENGINEER
295 W. 6TH STREET DELTA, CO 81416
970.874.2035 OR 970.874.5914

WHITING GRAVEL PIT
M-2007-025
19665 G ROAD
DELTA, COLORADO 81416

DESIGNED BY:	DRAWN BY:	CHECKED BY:	FILE NAME:
TH	TH	TCM	Whiting2024 Location Map.DWG
DATE:	REVISION DATE:	REVISION DESCRIPTION:	
07/08/2024			1 of 1