


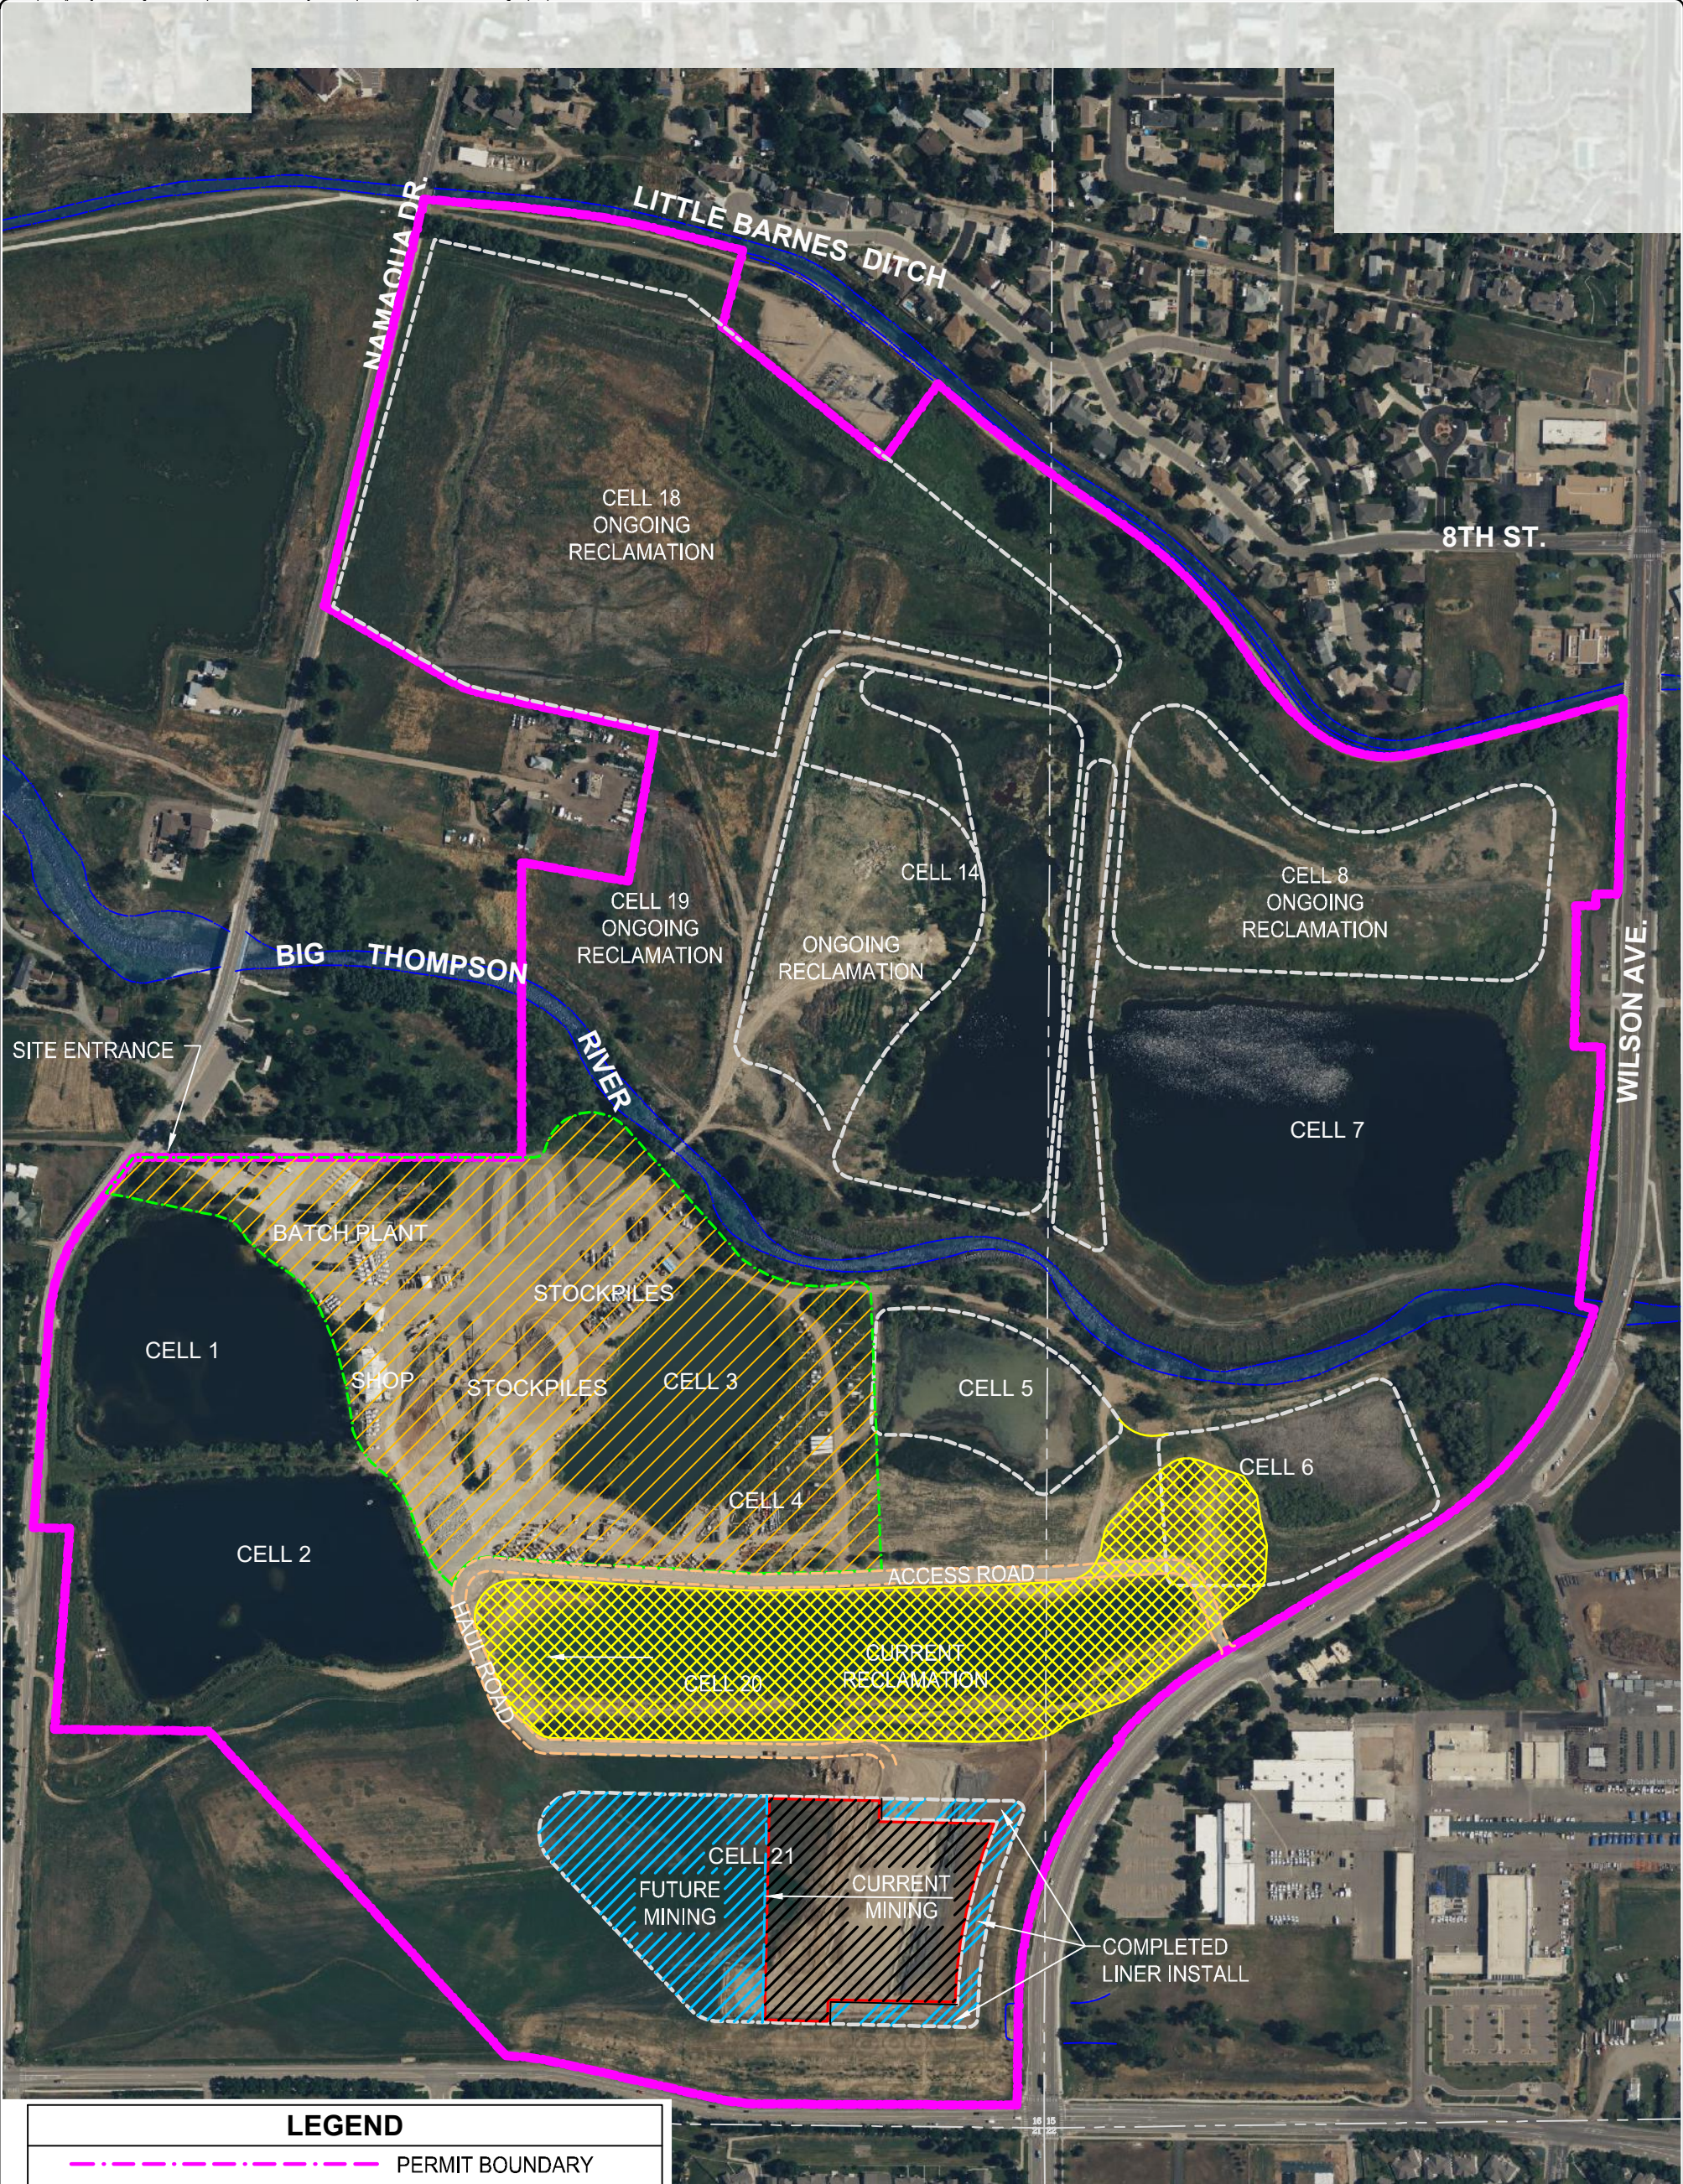

LEGEND

- PERMIT BOUNDARY
- DITCH / RIVER
- ACCESS / HAUL ROAD
- OPEN PIT
- CURRENT MINING
- FUTURE MINING
- CURRENT RECLAMATION
- INDUSTRIAL AREA

NOTE:

WEED CONTROL CONSISTS OF MOWING AND SPOT SPRAYING FOR THISTLE, RUSSIAN OLIVE, CHEAT GRASS, AND OTHER NOXIOUS WEEDS THROUGHOUT THE SITE.

GRAPHIC SCALE

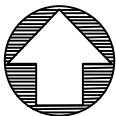
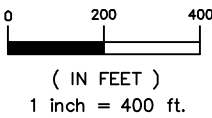


FIGURE		DATE	REVISIONS
DESIGNED BY:	CHECKED BY:		
SF	SF		
DATE:	SCALE:		
8/6/24	1" = 400'		
FILE NAME:	SHEET NO.		
2024ann	1 of 1		



FIGURE 1
LOVELAND READY MIX
LARIMER PITS M-1974-069
ANNUAL REPORT MAP 2024
PREPARED FOR: LOVELAND READY MIX