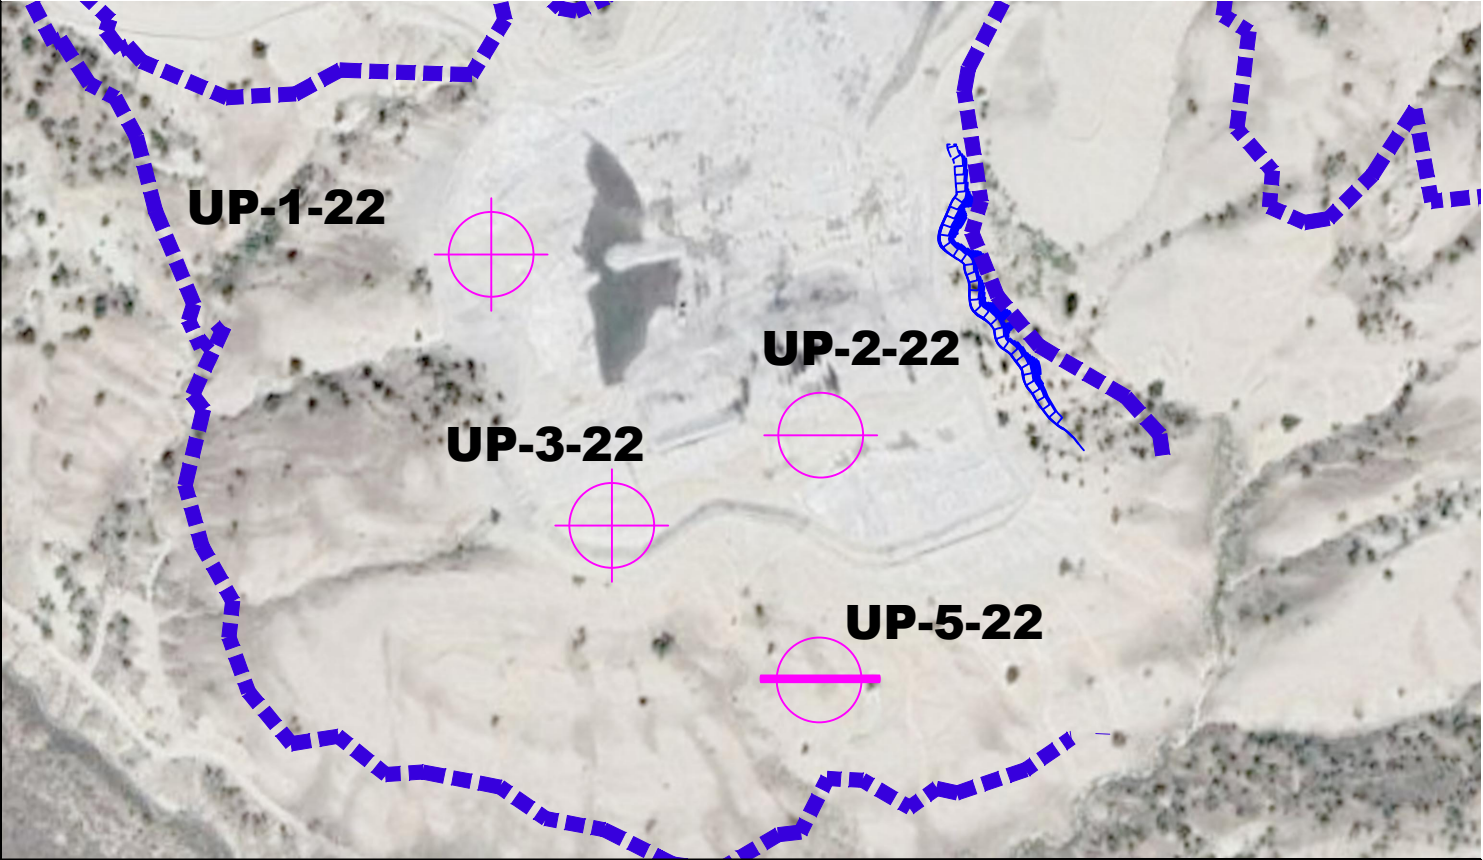
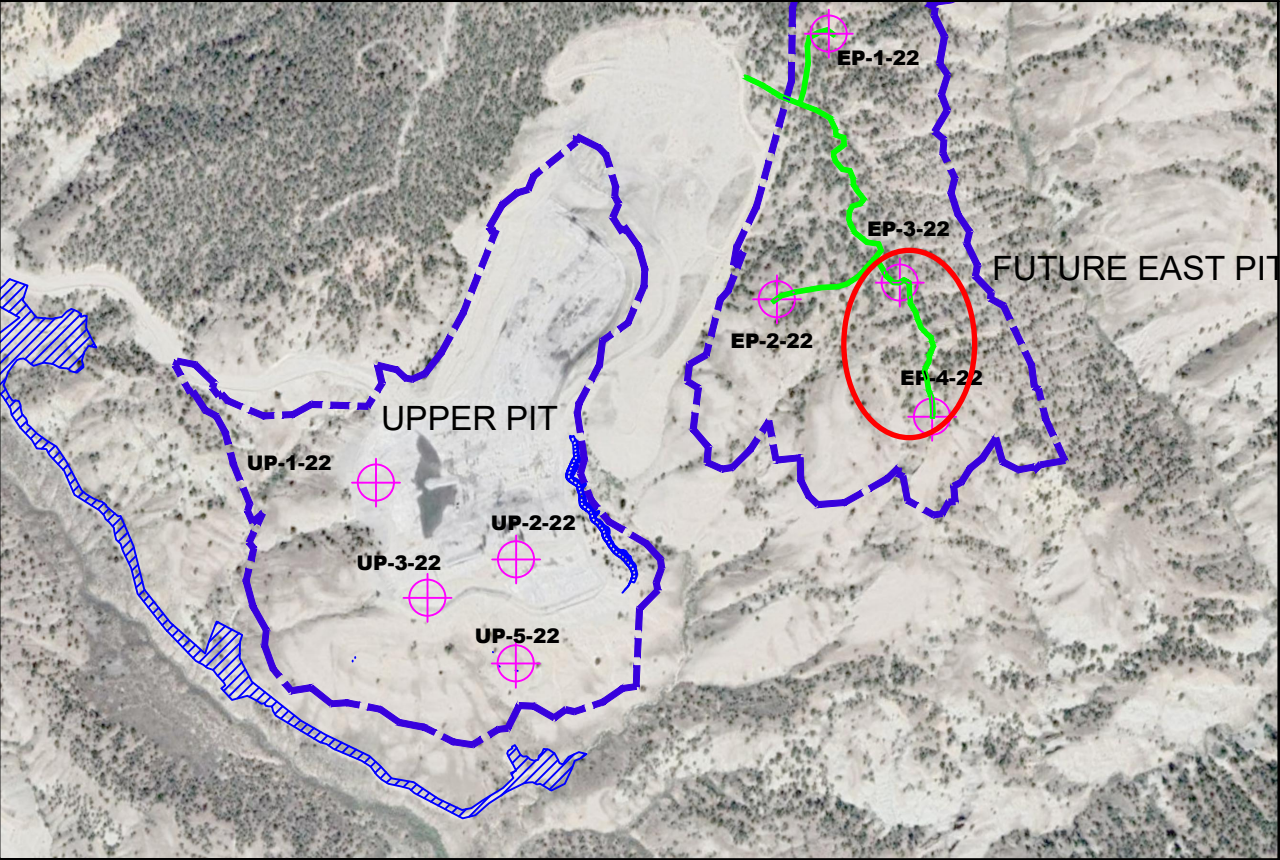


LEGEND

 UPPER PIT DISTURBANCE AREA

 SEDIMENT CONTROL STRUCTURE

 PROPOSED DRILLHOLE LOCATION

 ACCESS ROAD CONTOURS

 PREVIOUS EXPLORATION ROADS

 TOPOGRAPHY CONTOURS

 Reclaimed Area



AMERICAN
GYPSUM

AMERICAN GYPSUM — EAGLE PLANT

2022 Exploration Access and Drill Locations

REV BY:

DATE:

DRAWN BY: Jon Edeen

DATE: 9/12/2024

REV BY:

DATE:

SIZE: 11"x17"

FSCM NO.

DWG NO.

REV: 1

REV BY:

DATE:

NOT TO SCALE

SHEET 2 of 2