


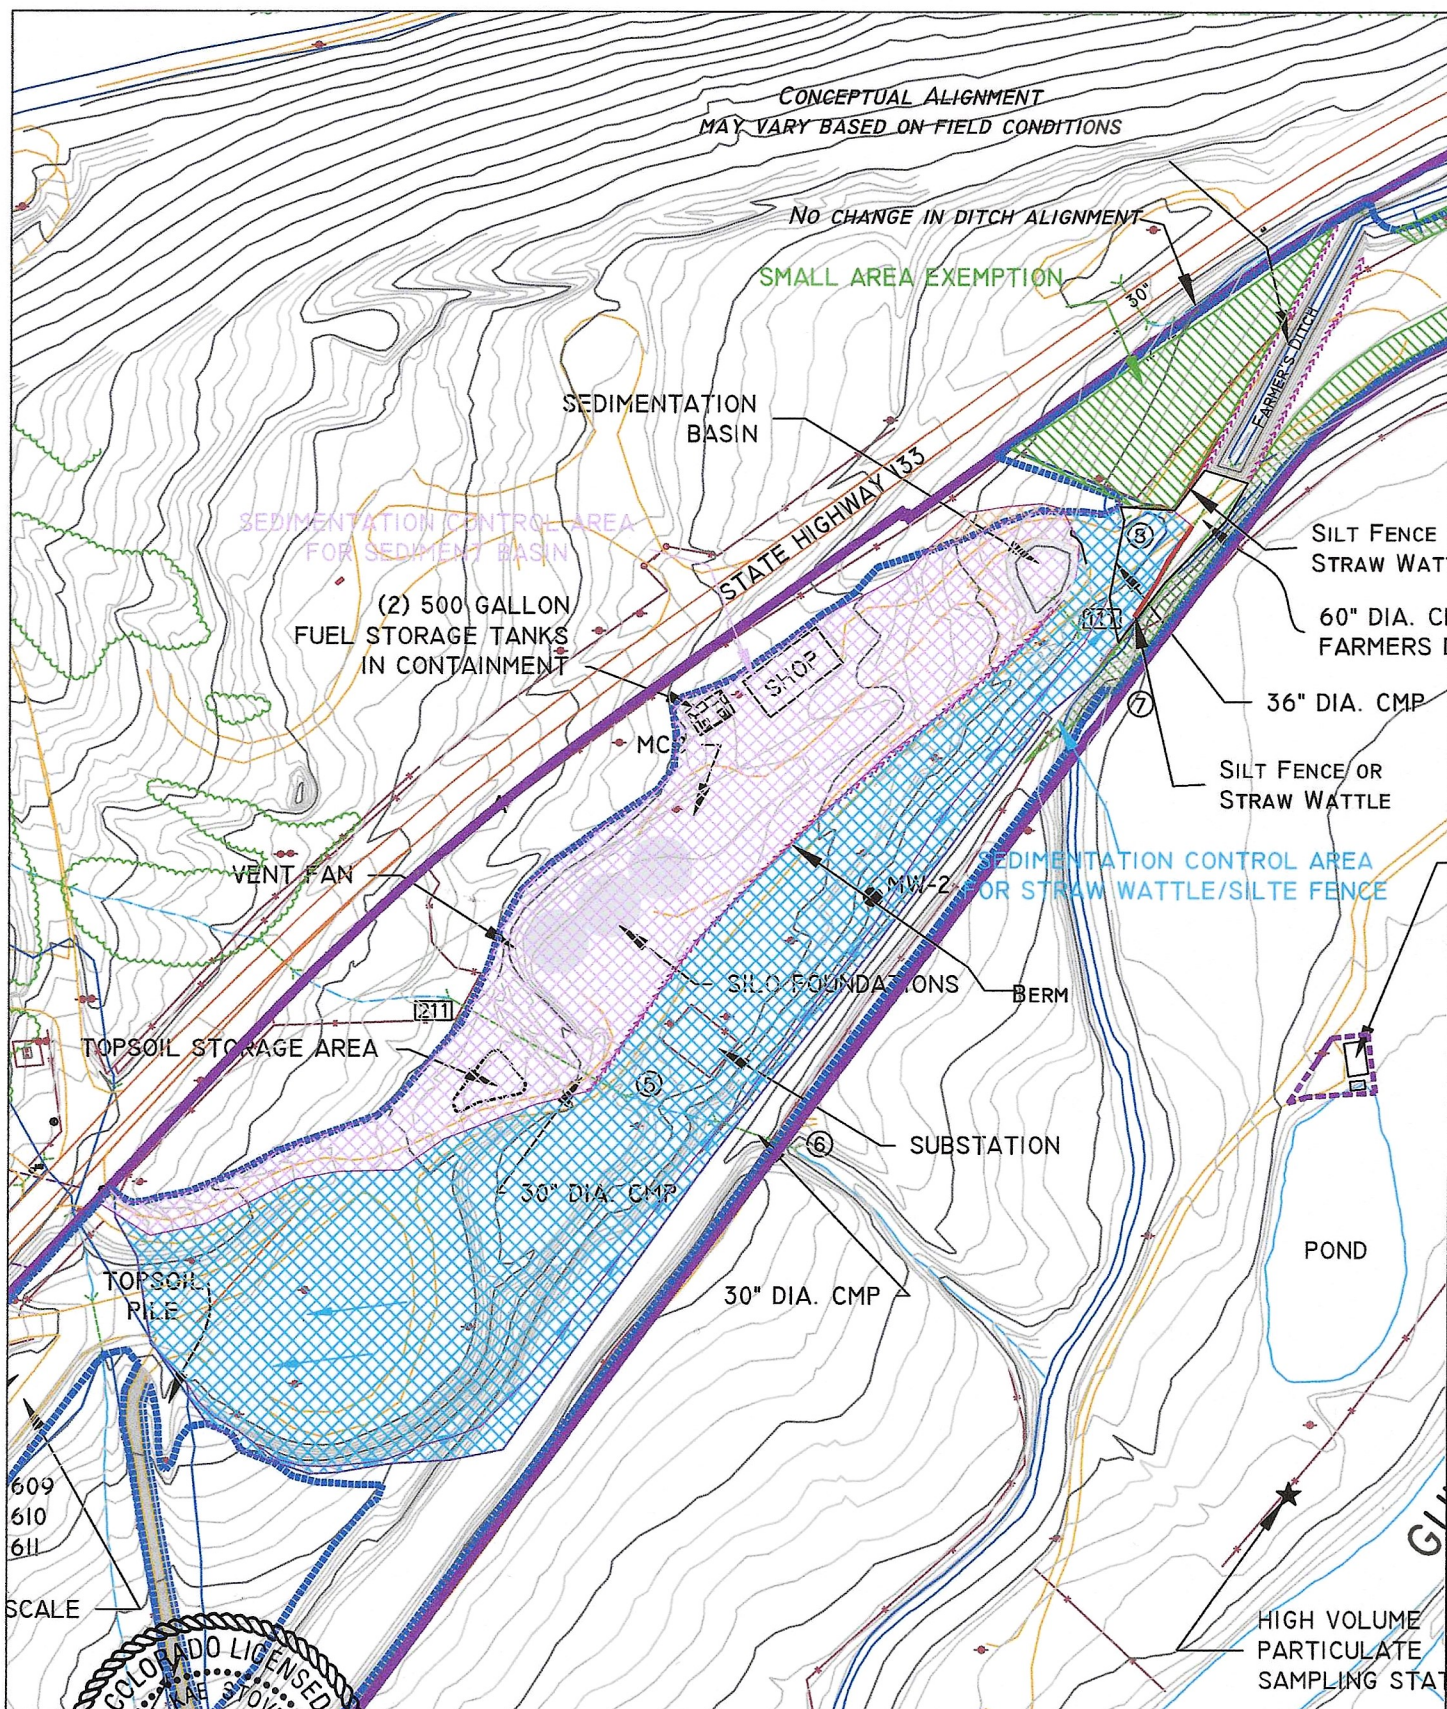

ENGINEER'S CERTIFICATION I hereby certify that this drawing was done by me or under my direct supervision and that all of the information presented on this drawing is true and correct to the best of my knowledge and belief. <i>Tammarin K Stover-Bishop</i> Colorado P.E. 43402 9-25-24	N W E S ONE INCH	PREPARED FOR: BRL BOWIE RESOURCES, LLC BOWIE NO. 1 MINE P.O. BOX 1488 PACINA, COLORADO 81428 PREPARED BY: J.E. STOVER & ASSOCIATES, INC. 202 North 9th Street, Suite 100 PACINA, COLORADO 81428	PROJECT: BOWIE RESOURCES, LLC TITLE: Temporary Sedimentation Control during removal of Farmers Ditch Culvert SCALE: 1" = 200' DRAWN BY: J.E.S. DATE: 9/23/24 MAP-07B
--	--	--	--