

Permit M-1980-244


Cresson Project Amendment 14

Exhibit B

Index and Mine Entrance Maps

TABLE OF CONTENTS

DRAWING B-2: MINE ENTRANCE MAP

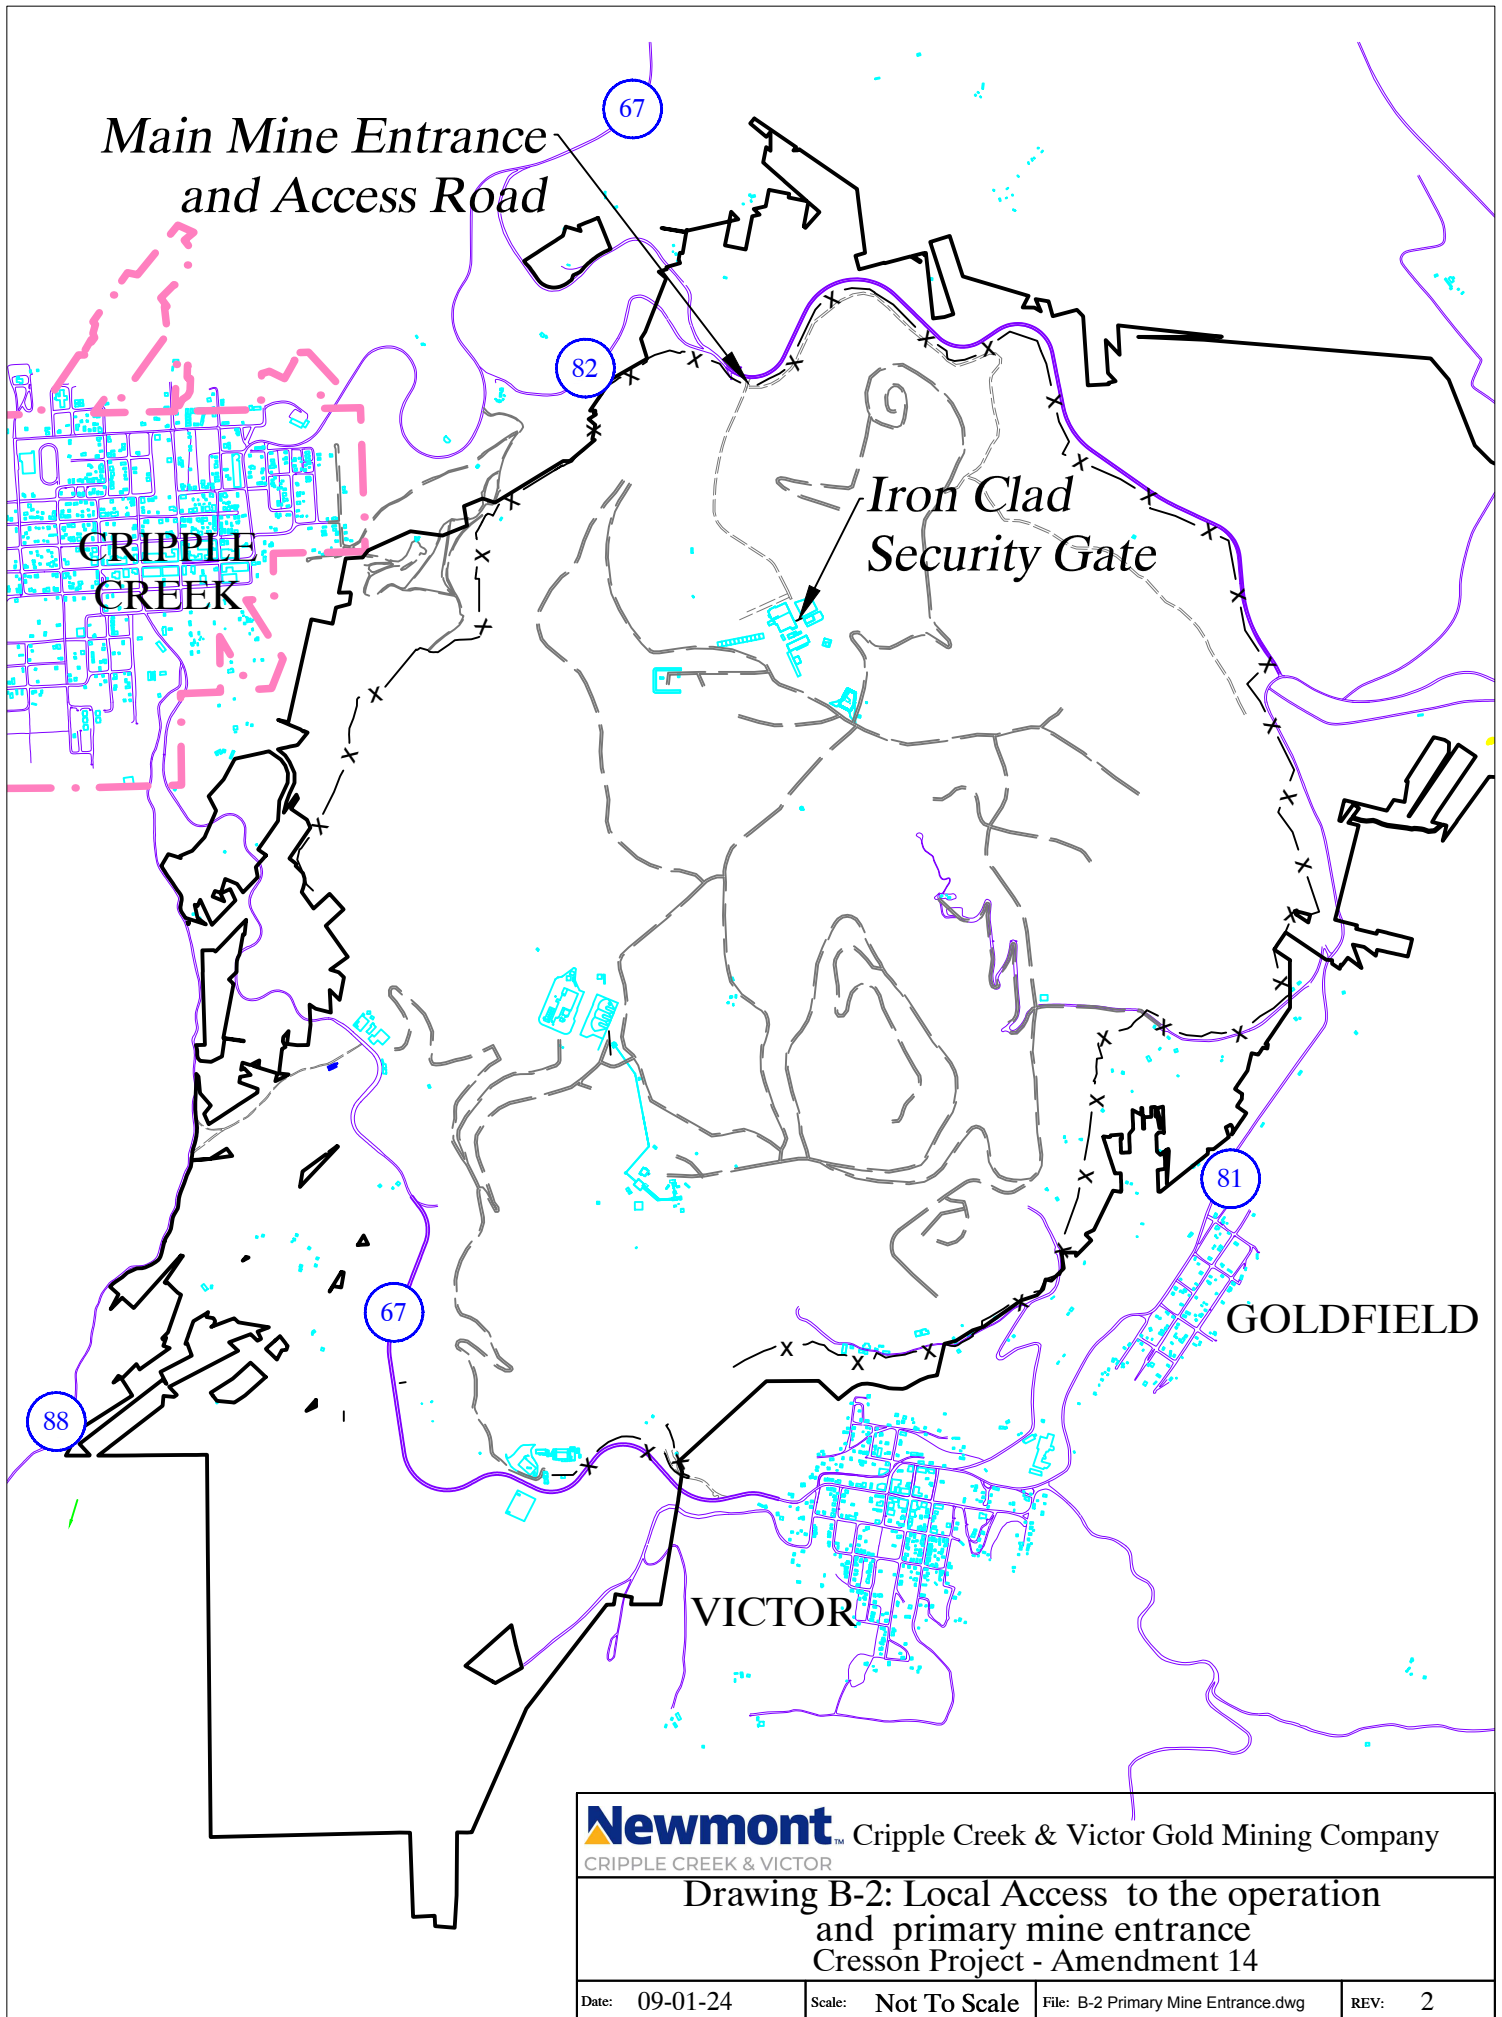

Newmont™ Cripple Creek & Victor Gold Mining Company
CRIPPLE CREEK & VICTOR

Drawing B-2: Local Access to the operation
and primary mine entrance
Cresson Project - Amendment 14

Date: 09-01-24

Scale: Not To Scale

File: B-2 Primary Mine Entrance.dwg

REV: 2