




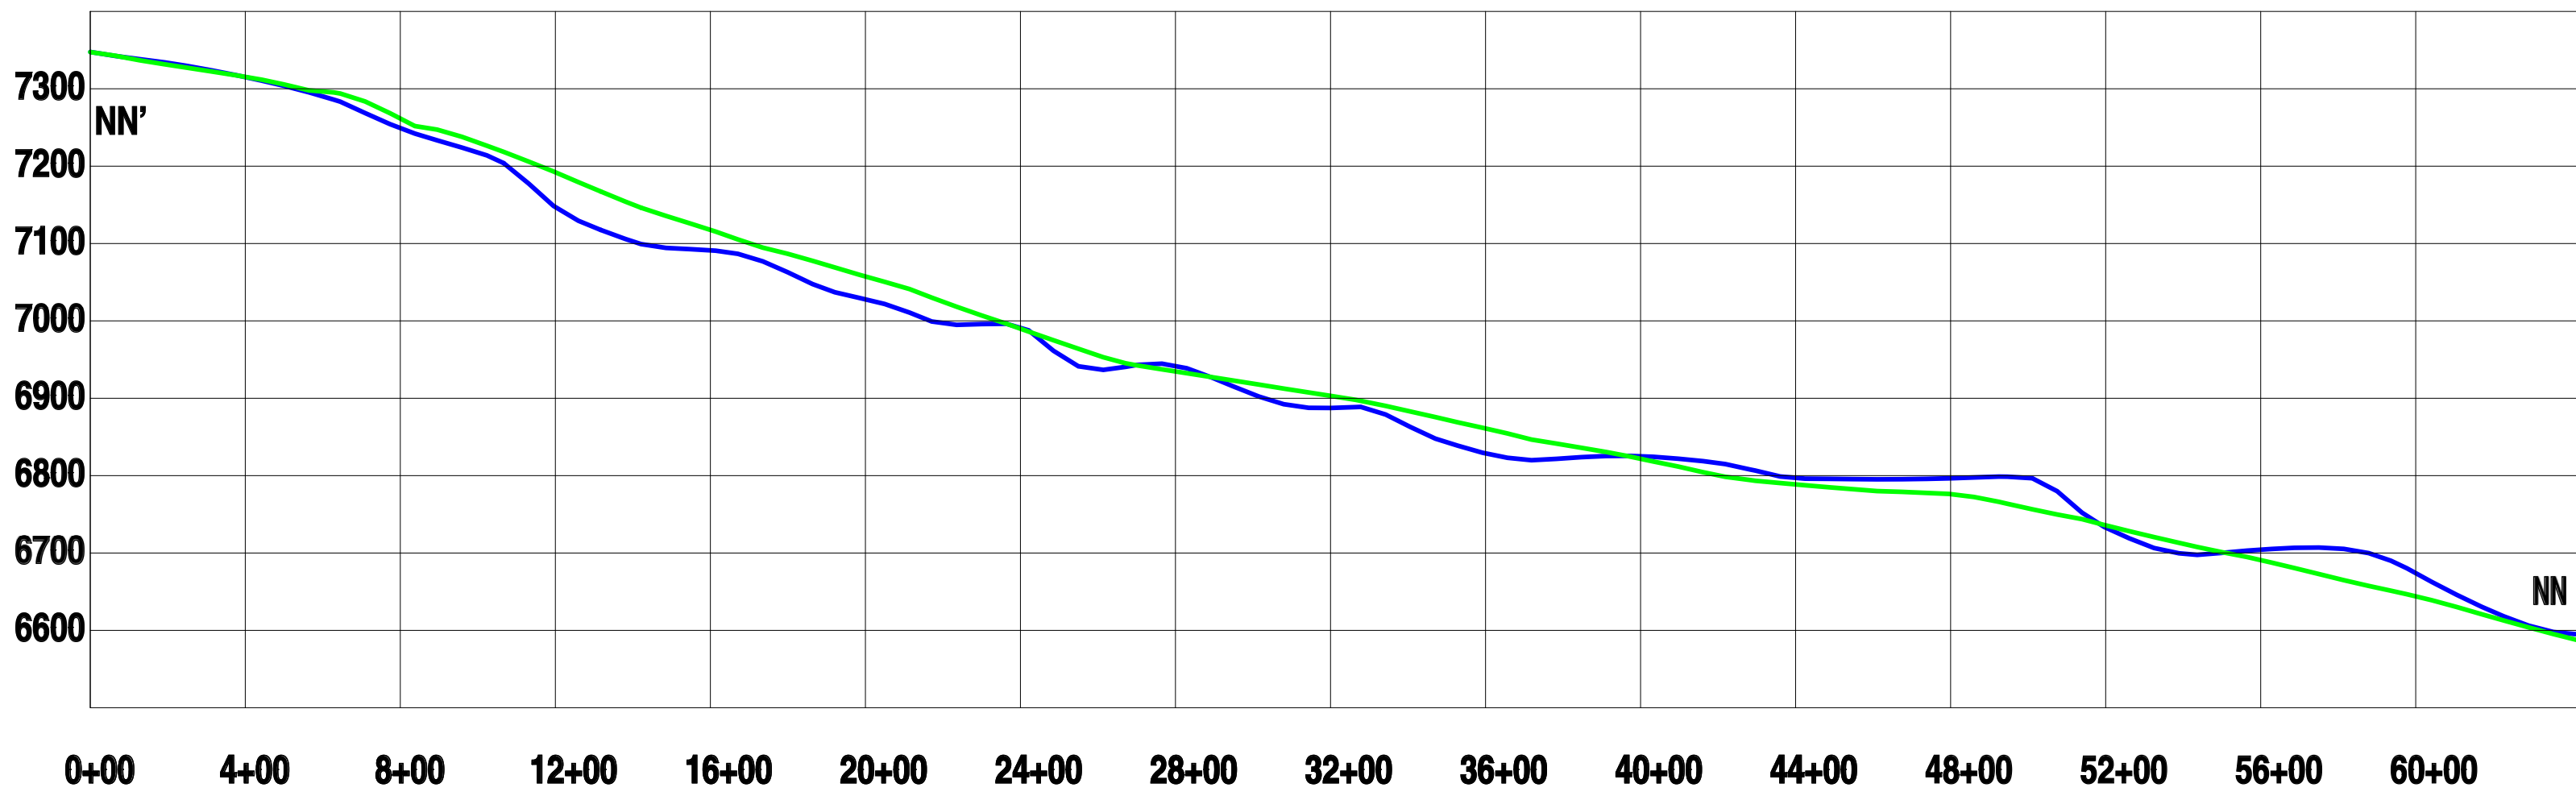


D PIT NO NAME

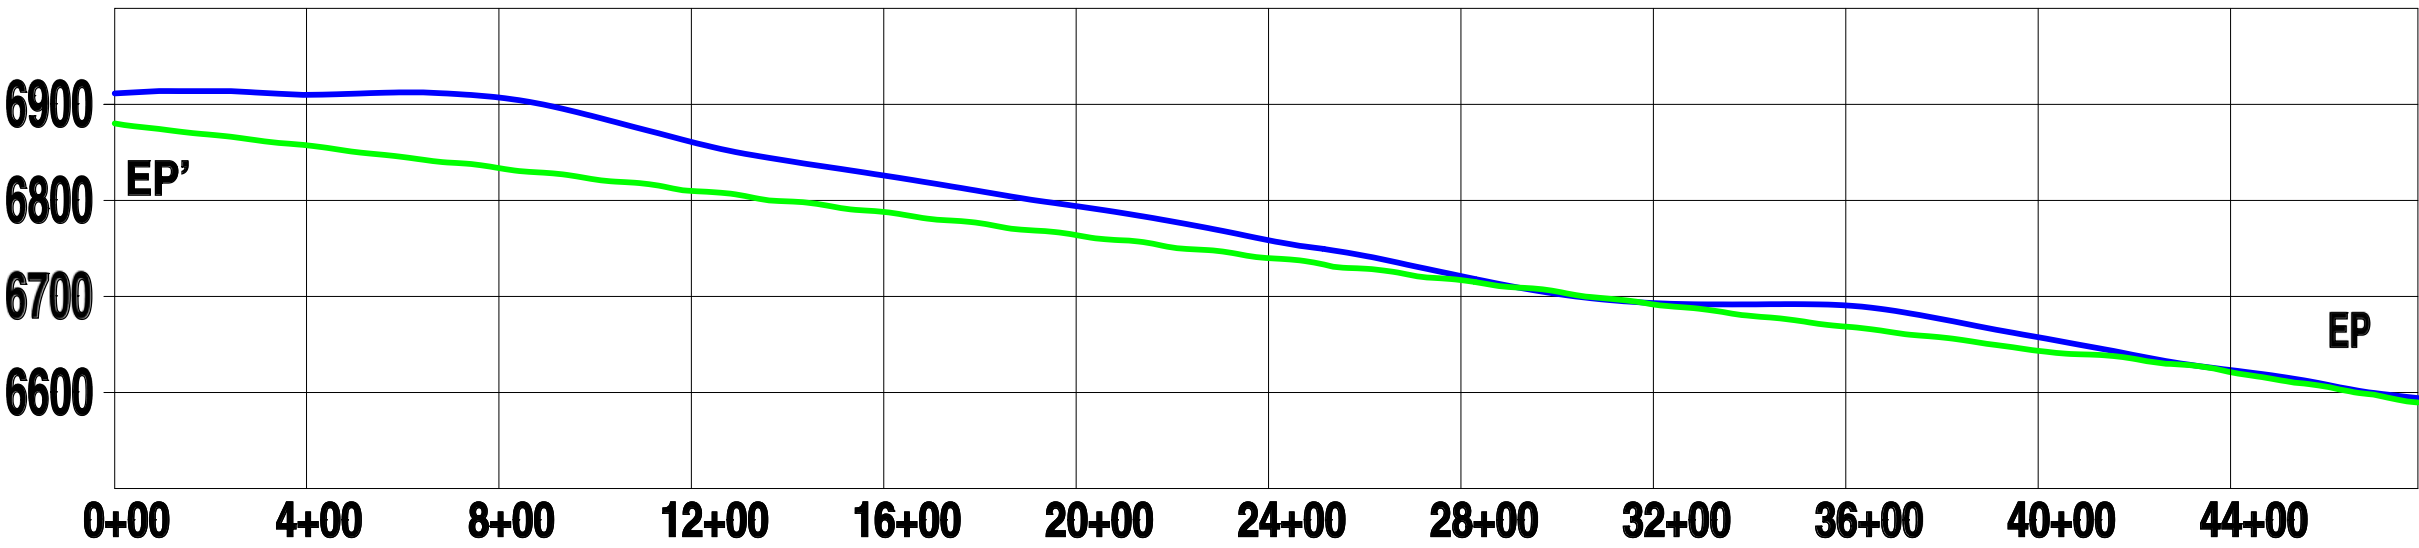

N PIT EAST PYEATT

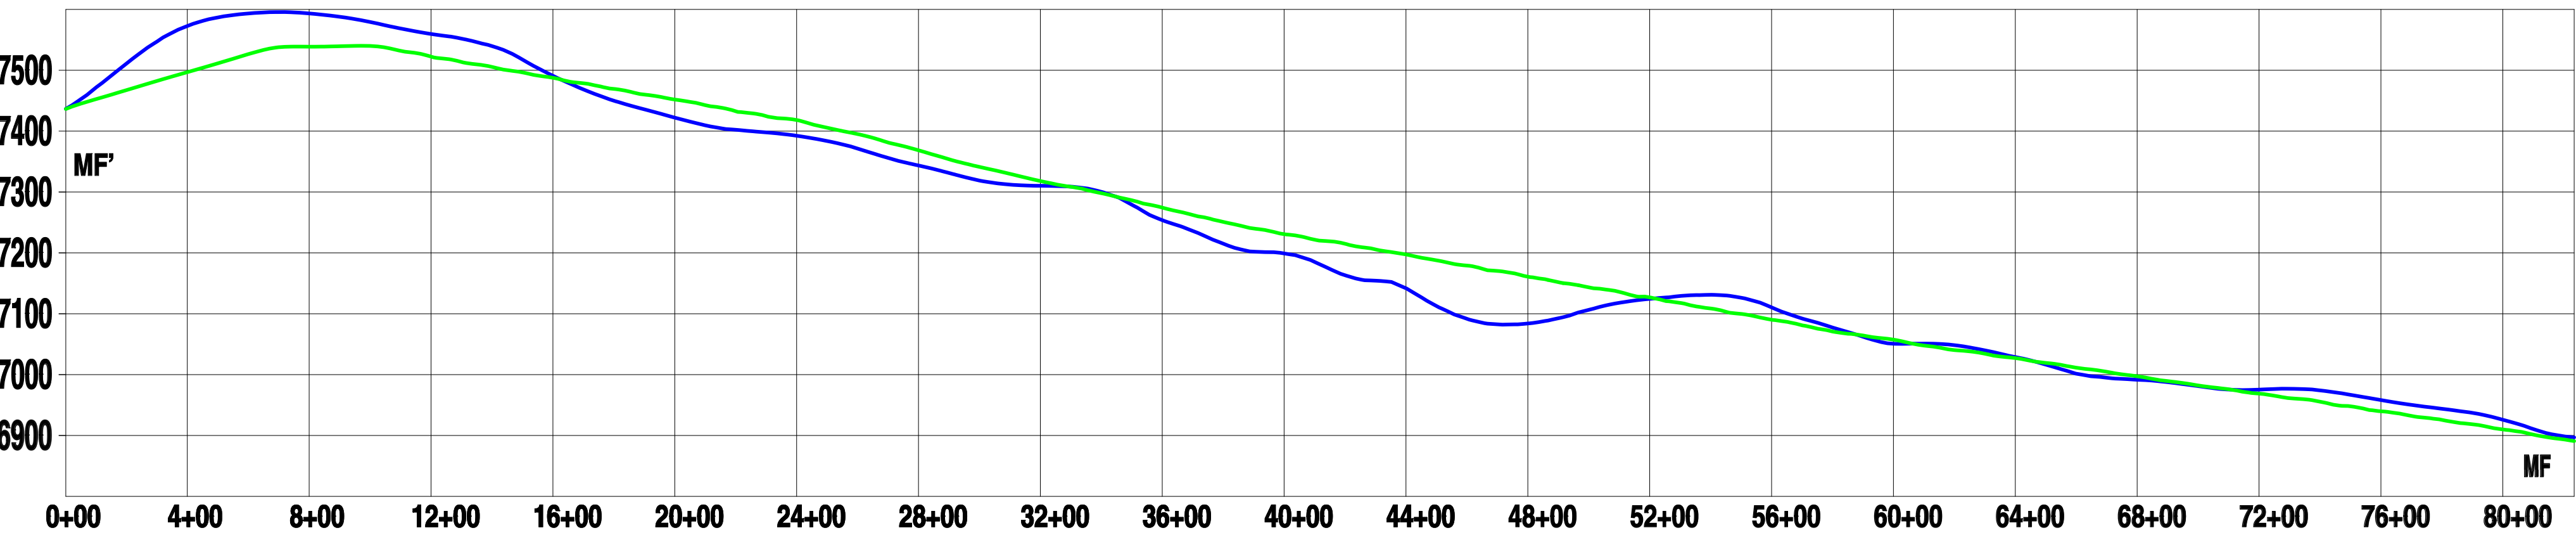


L PIT MIDDLE FLUME

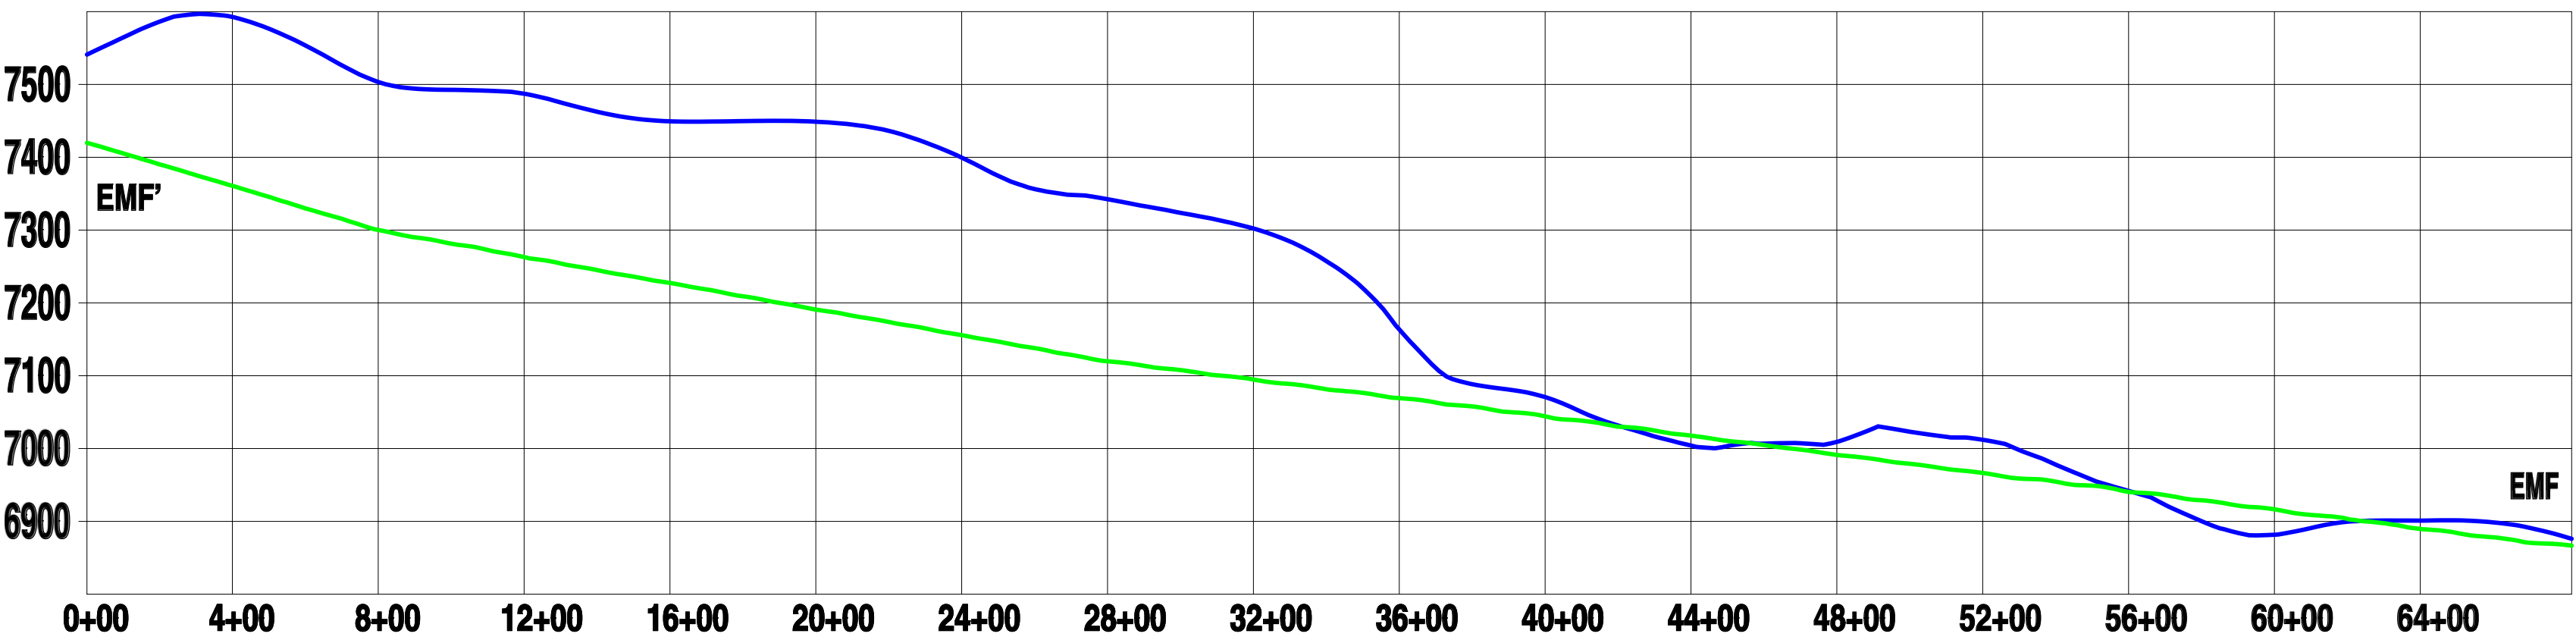

L PIT EAST MIDDLE FLUME

Note: Premining topography and drainage profile locations are shown on Map M3.
Postmining topography and drainage profile locations are shown on Map M12.

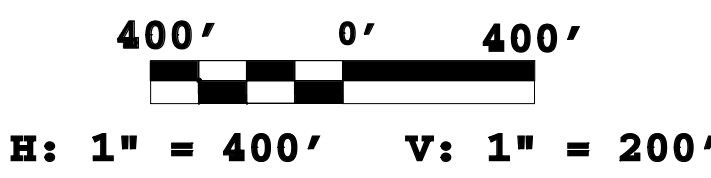

LEGEND
PREMINE SURFACE ———
POSTMINE SURFACE ———

Revision	Date	By	Description
PR-12	8/5/2024	TMP	Permit Revision

TRAPPER MINING INC.	
TRAPPER MINE	CRAIG, CO.
DRAINAGE PROFILES	
SCALE: H:1"=400' V:1"=200' DESIGNED BY: TMP DRAWN BY: TMP DATE: 8/5/2024	Sheet 1 of 2 M 14 SHEET 1