
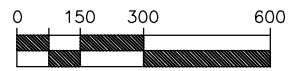


LEGEND

	AFFECTED LANDS/ PERMIT LINE		POST 1981 LAKE AREA - 12.68 AC.±
	DHE		TREES & BRUSH
	CHAINLINK FENCE		PRE 1973 CONCRETE WASHOUT AREA - 0.37 ac.±
	WIRE FENCE		PLANT SITE - 13.9 AC.±
	GRAVEL ROAD		FUTURE MINING AREA - 0.95 AC.±
	LAKE EDGE		INDUSTRIAL AREA - 17.36 AC.±
	BUILDINGS		DISTURBED PRE 1973 - 10.93 ac.±
	WATER WELL		

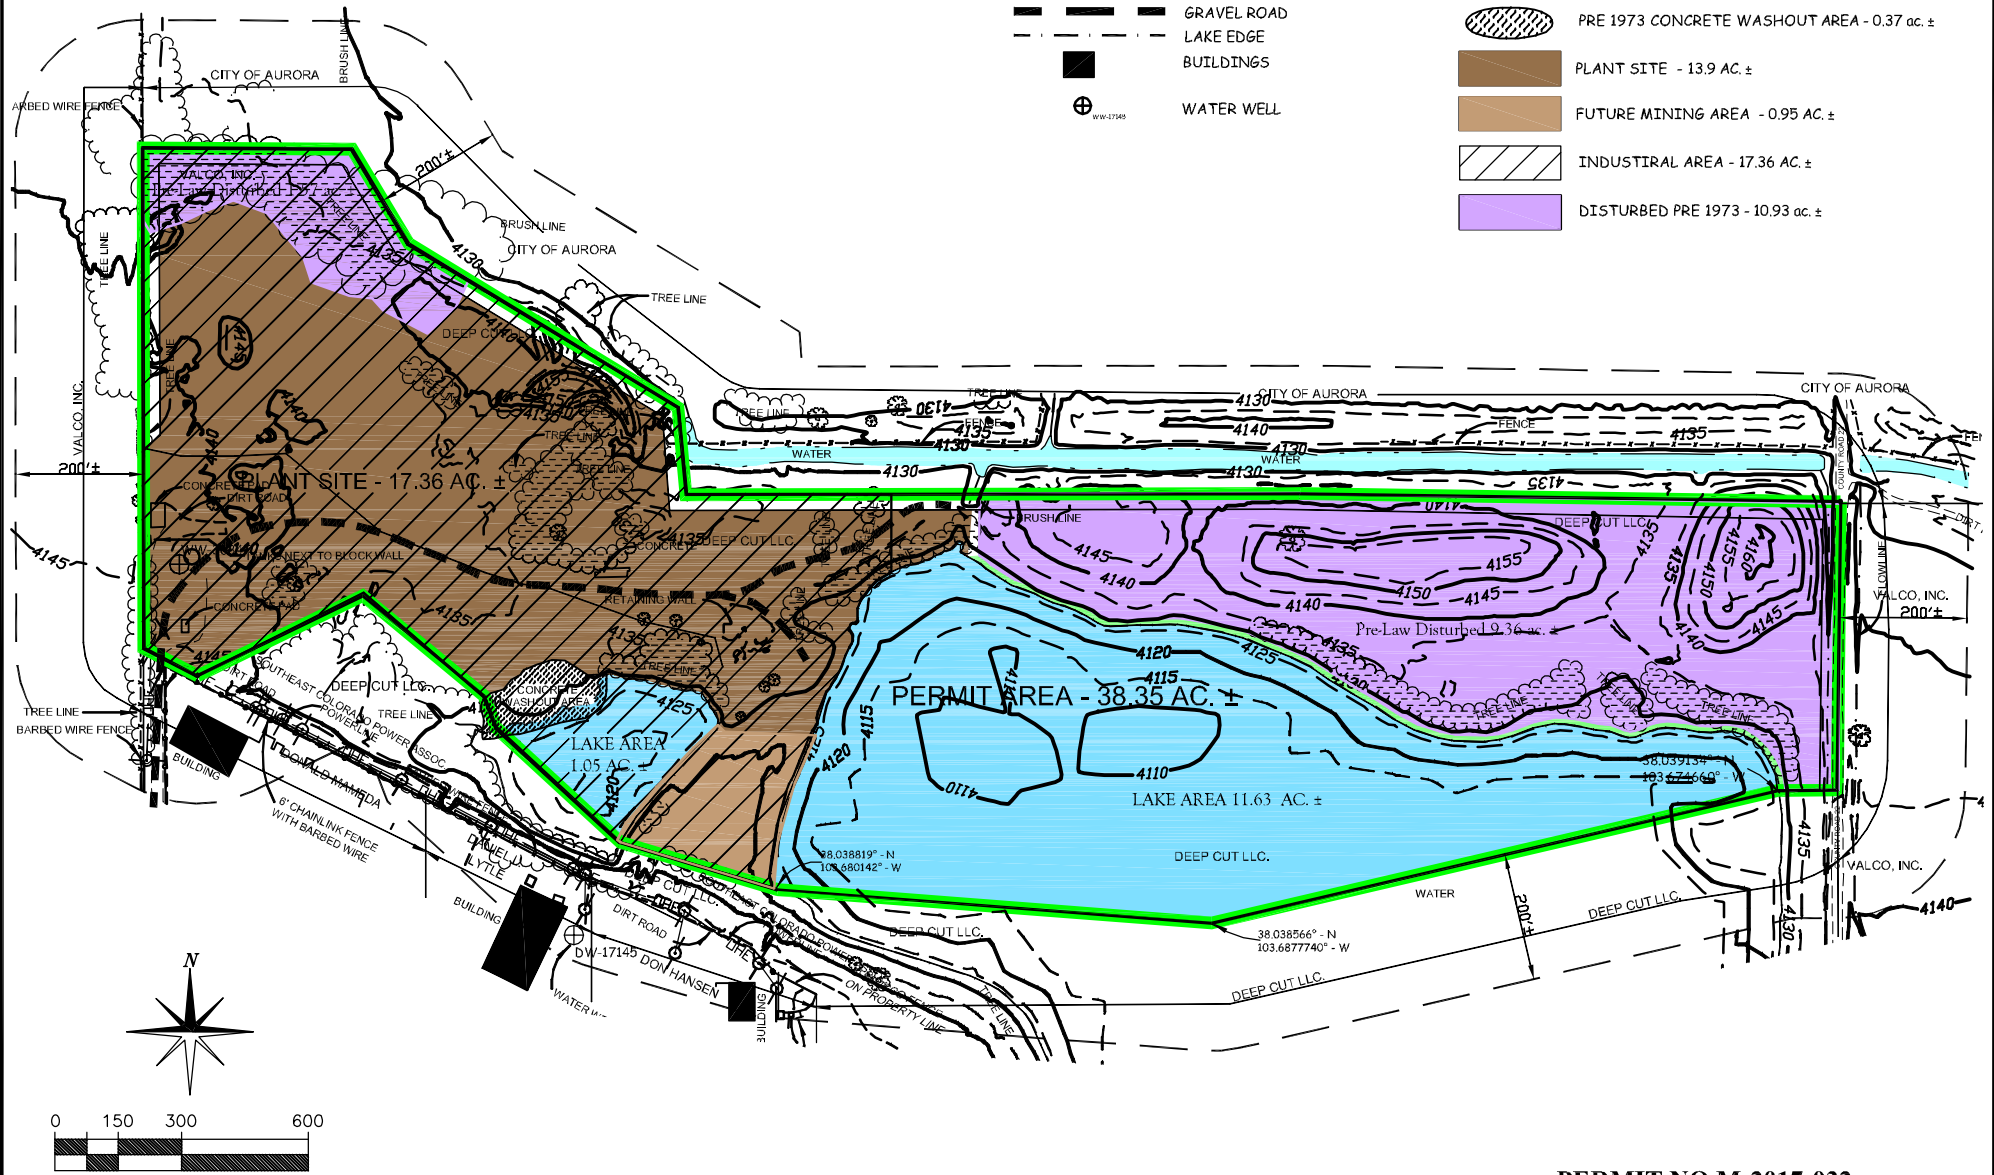

SCALE 1"=300'
OCT 17, 2024 - 09:40:13

PREPARED BY **ENVIRONMENT, INC.**
7900 VAUGHN RD., SUITE 200
ARVADA, CO 80002
303.469.1997
Environment-Inc@outlook.net

Part of the SW $\frac{1}{4}$ SE $\frac{1}{4}$ of Section 16 and Parts of the NE $\frac{1}{4}$
NE $\frac{1}{4}$ & NW $\frac{1}{4}$ NE $\frac{1}{4}$ of Section 21, T-23-S, R-56-W, of the
6th P.M., County of Otero, State of Colorado

22 WEST PIT
A 112 PERMIT

PERMIT NO M-2017-032
2024 - ANNUAL REPORT MAP

DEEP CUT LLC.
20486 County Road CC | Rocky Ford, Colorado 81067
Phone: (719) 469-5455