
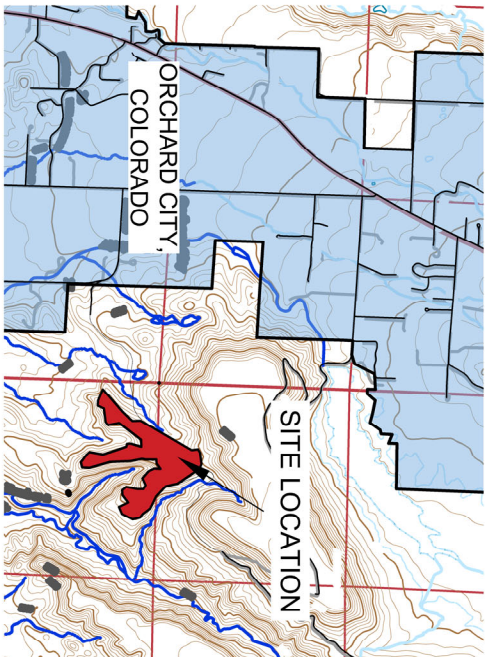


ANTELOPE GRAVEL PIT M-1978-170

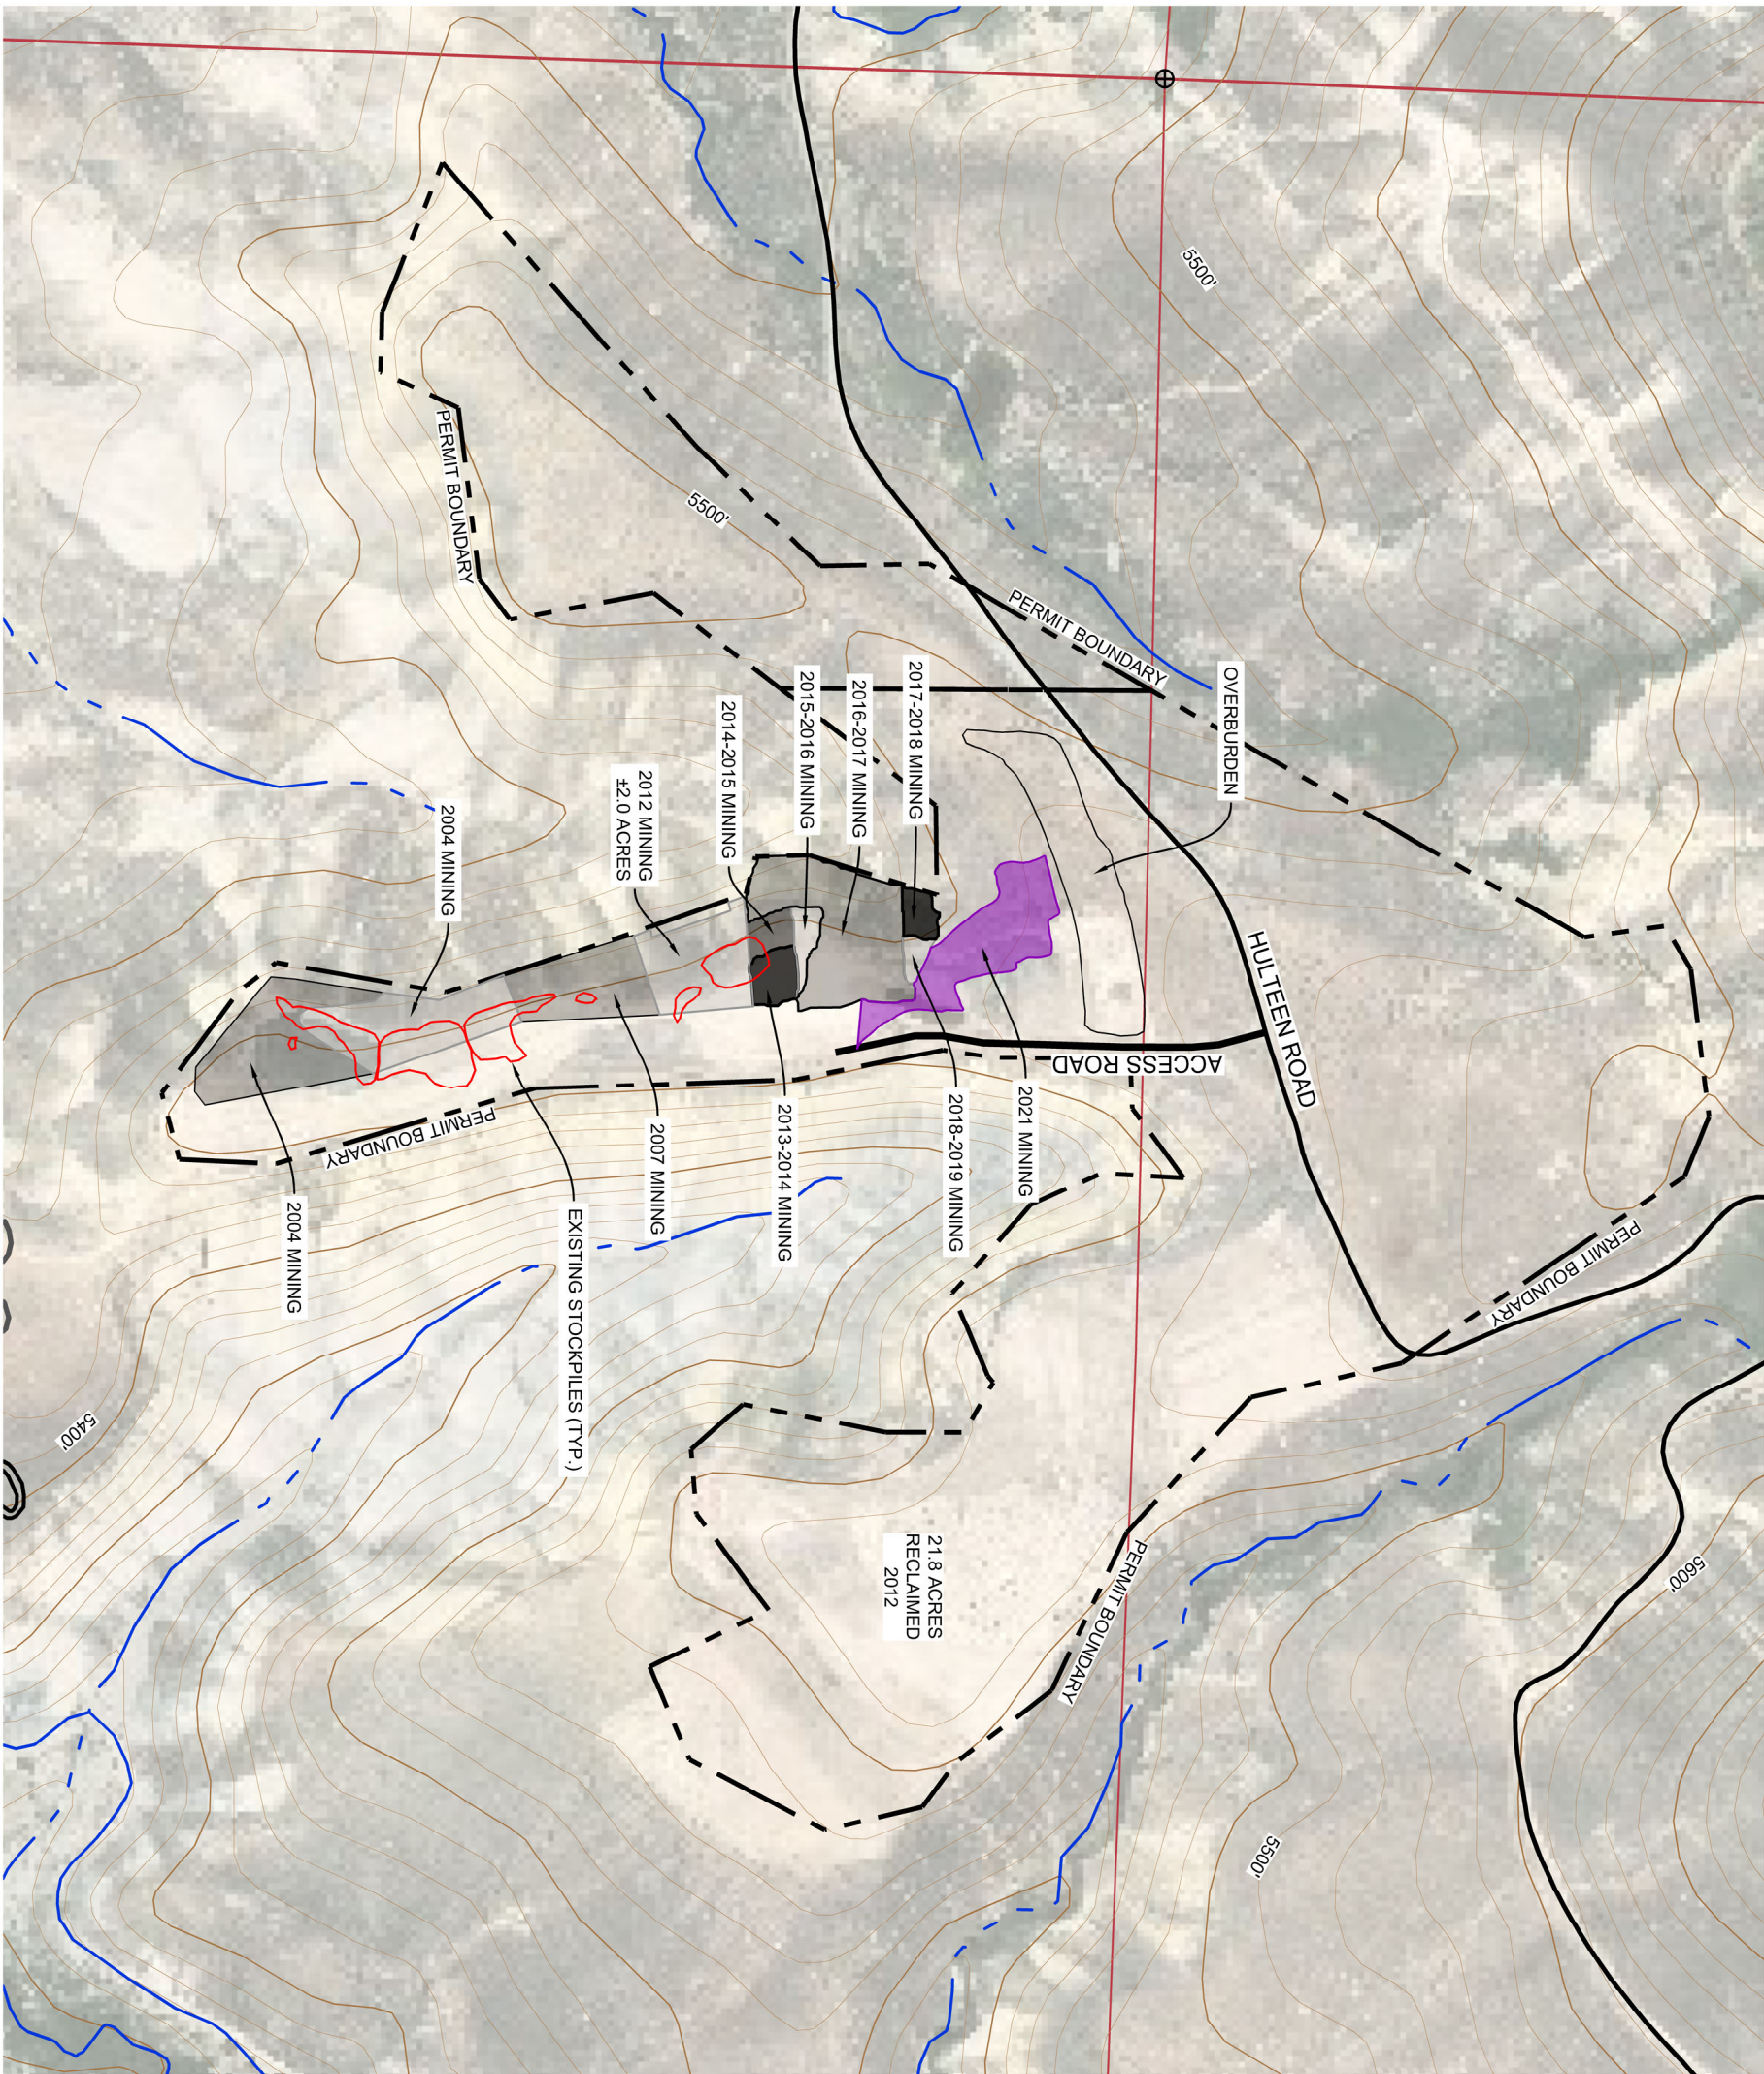

VICINITY MAP

**ANTELOPE GRAVEL PIT
M-1978-170
DELTA COUNTY
22444 HULTEEN ROAD
AUSTIN, COLORADO 81410**

DELTA COUNTY
OFFICE OF THE COUNTY ENGINEER
295 W. 6TH STREET DELTA, CO 81416
970.874.2035 OR 970.874.5914



DESIGNED BY: TCM	DRAWN BY: TCM	CHECKED BY: TCM	SCALE: 1" = 400'	FILE NAME: Antelope DRMS Map 2024.DWG
DRAWN DATE: 10/09/2024	REVISED DATE:	REVISION DESCRIPTION:		