


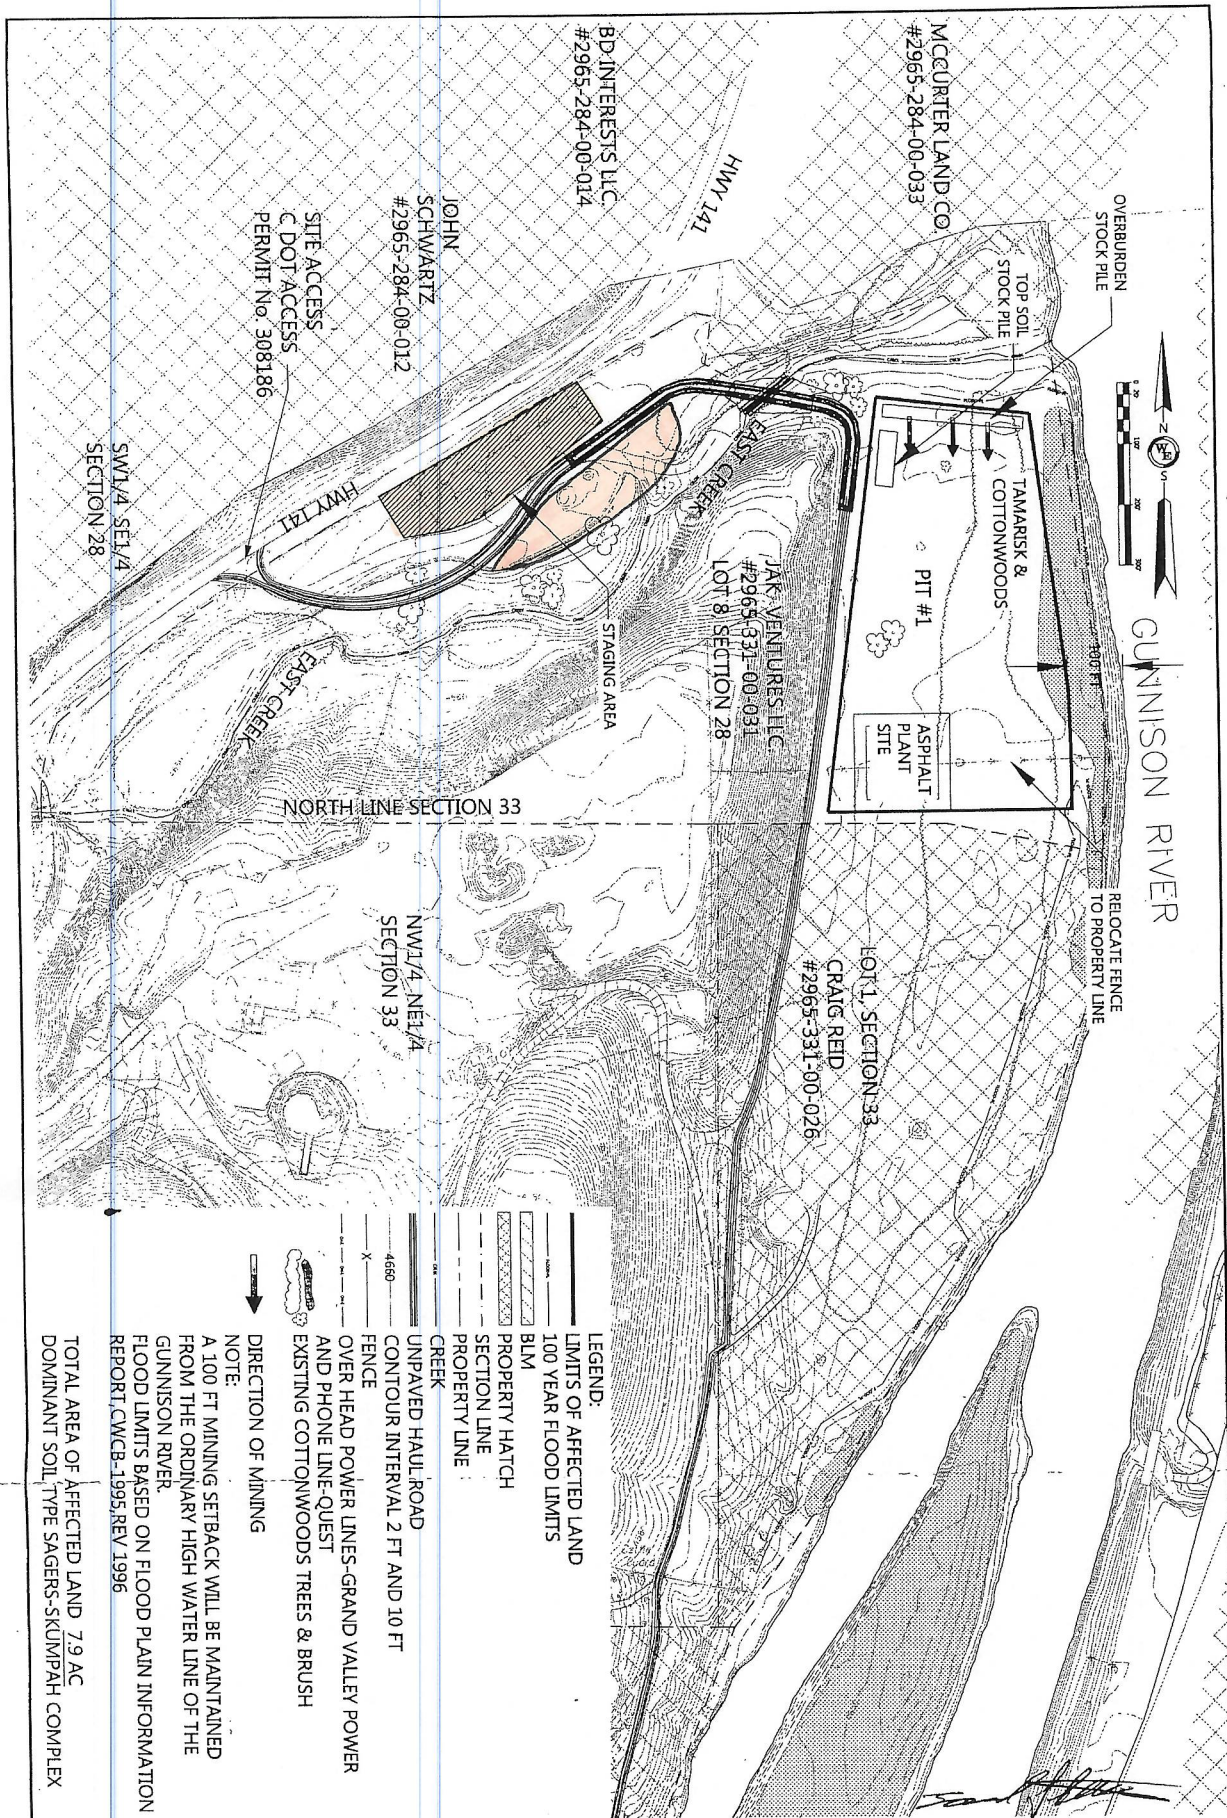

LEGEND:

- LIMITS OF AFFECTED LAND
- 100 YEAR FLOOD LIMITS
- BLM
- PROPERTY HATCH
- SECTION LINE
- PROPERTY LINE
- CREEK
- UNPAVED HAUL ROAD
- CONTOUR INTERVAL 2 FT AND 10 FT
- FENCE
- OVER HEAD POWER LINES-GRAND VALLEY POWER AND PHONE LINE-QUEST
- EXISTING COTTONWOODS TREES & BRUSH
- DIRECTION OF MINING
- NOTE: A 100 FT MINING SETBACK WILL BE MAINTAINED FROM THE ORDINARY HIGH WATER LINE OF THE GUNNISON RIVER. FLOOD LIMITS BASED ON FLOOD PLAIN INFORMATION REPORT/CWCB-1995, REV 1996
- TOTAL AREA OF AFFECTED LAND 7.9 AC
- DOMINANT SOIL TYPE SAGERS-SKUMPAH COMPLEX

Water Engineering
 A Division Of Grand Junction Pipe & Supply Co.
 2584 Patterson Road Ste. C
 Grand Junction, CO 81505
 (970) 243-4133 Fax
 (970) 243-4703 Fax
 www.waterengr.com
 Mailing Address:
 P.O. Box 1849
 Grand Junction, CO 81502
 www.waterengr.com

Rev	Date	Description	By	Drawn by
1	3-10-09	Preliminary Layout	MAV	MAV
2	3-20-09	SUBMITTAL	MAV	MAV
3	6-02-09	STATE MINING SUBMITTAL	MAV	MAV
4	8-28-09	STATE MINING SUBMITTAL	MAV	MAV

Designed By: RLA
 Reviewed By: EJS
 Scale: 1"=100'-0"
 1"=2000'-0"

GRAND JUNCTION CONCRETE PIPE CO.
GUNNISON RIVER GRAVEL PITTS
EXHIBIT C PRE-MINING AND
MINING PLAN PIT #1
WHITEWATER, COLORADO