



EXHIBIT F-1

SECTION A-A

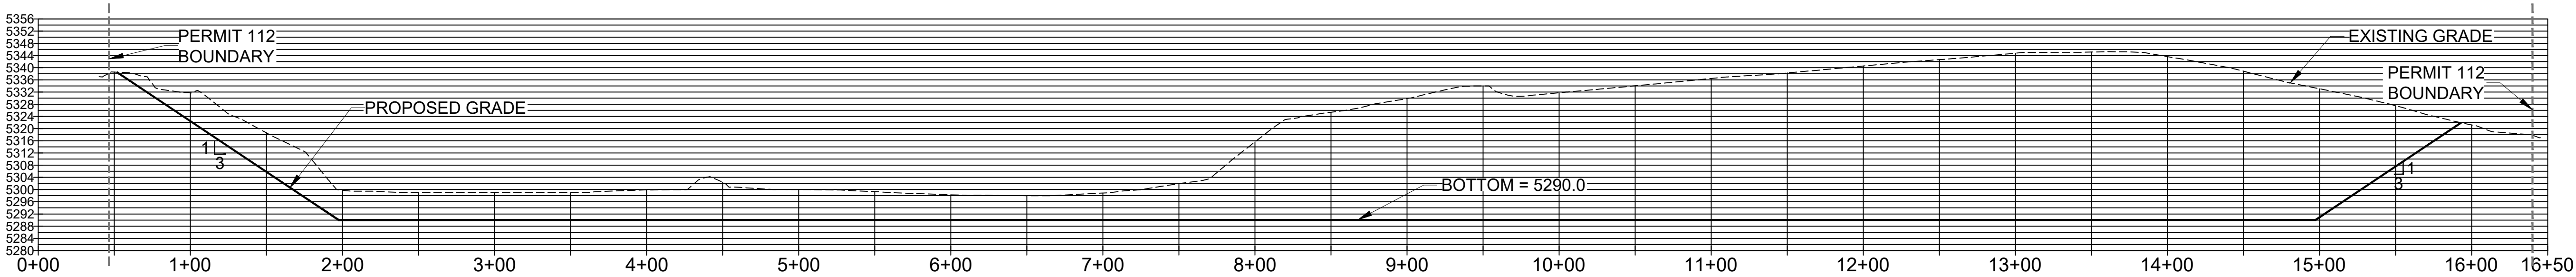

SECTION B-B

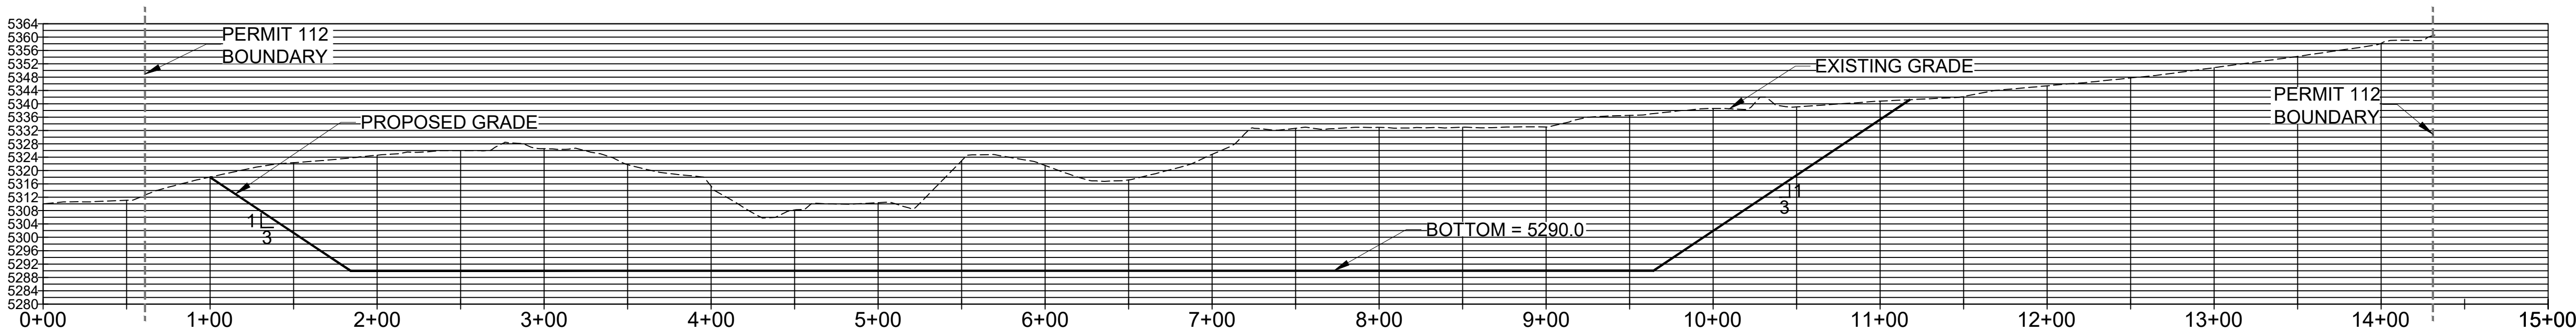

CROSS SECTIONS
SCALE
H: 1" = 60' V: 1" = 30'

DATE	REVISION	BY

DEER TRAIL GRAVEL PIT
6606 S COUNTY ROAD 213
DEER TRAIL, COLORADO
ARAPAHOE COUNTY



PURRINGTON

CIVIL

ENGINEERING YOUR VISION
1299 WASHINGTON AVENUE, SUITE 280
GOLDEN, CO 80401

EXHIBIT F
CROSS SECTIONS
SCALE: AS NOTED