



Exhibit A.1. Legal Description



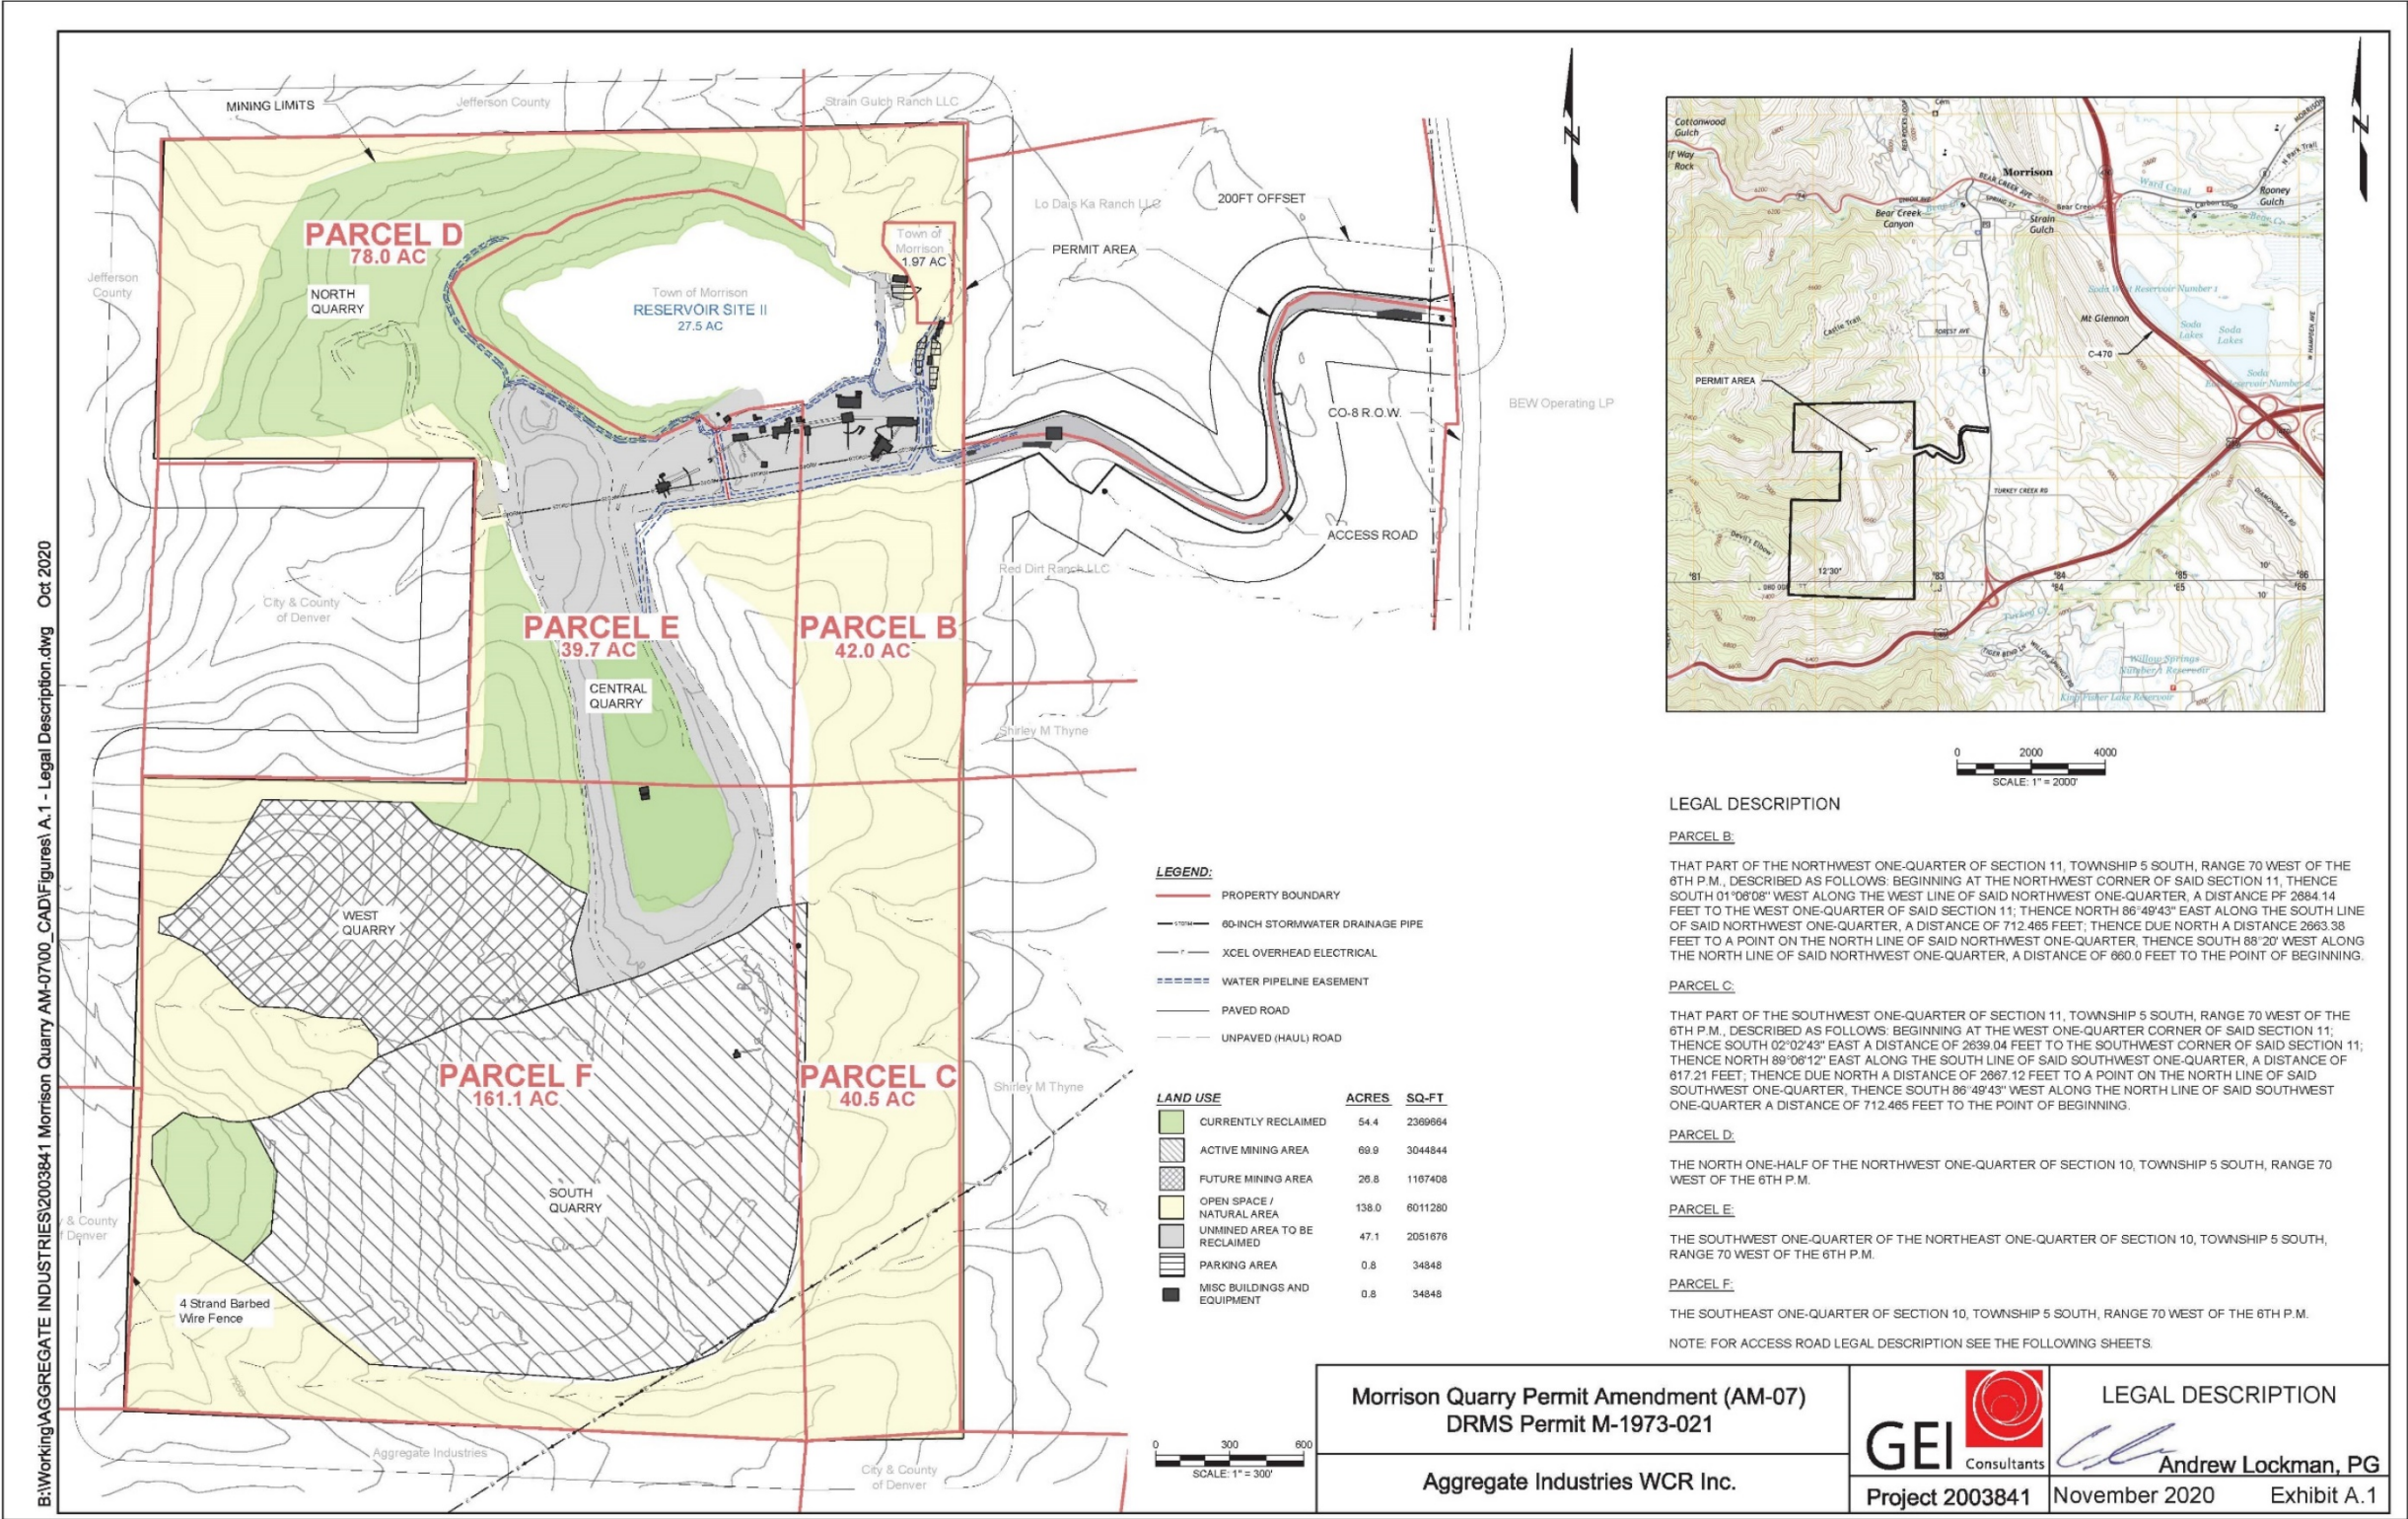

### Exhibit F.1. Reclamation Map: North Quarry and Main Haul Road

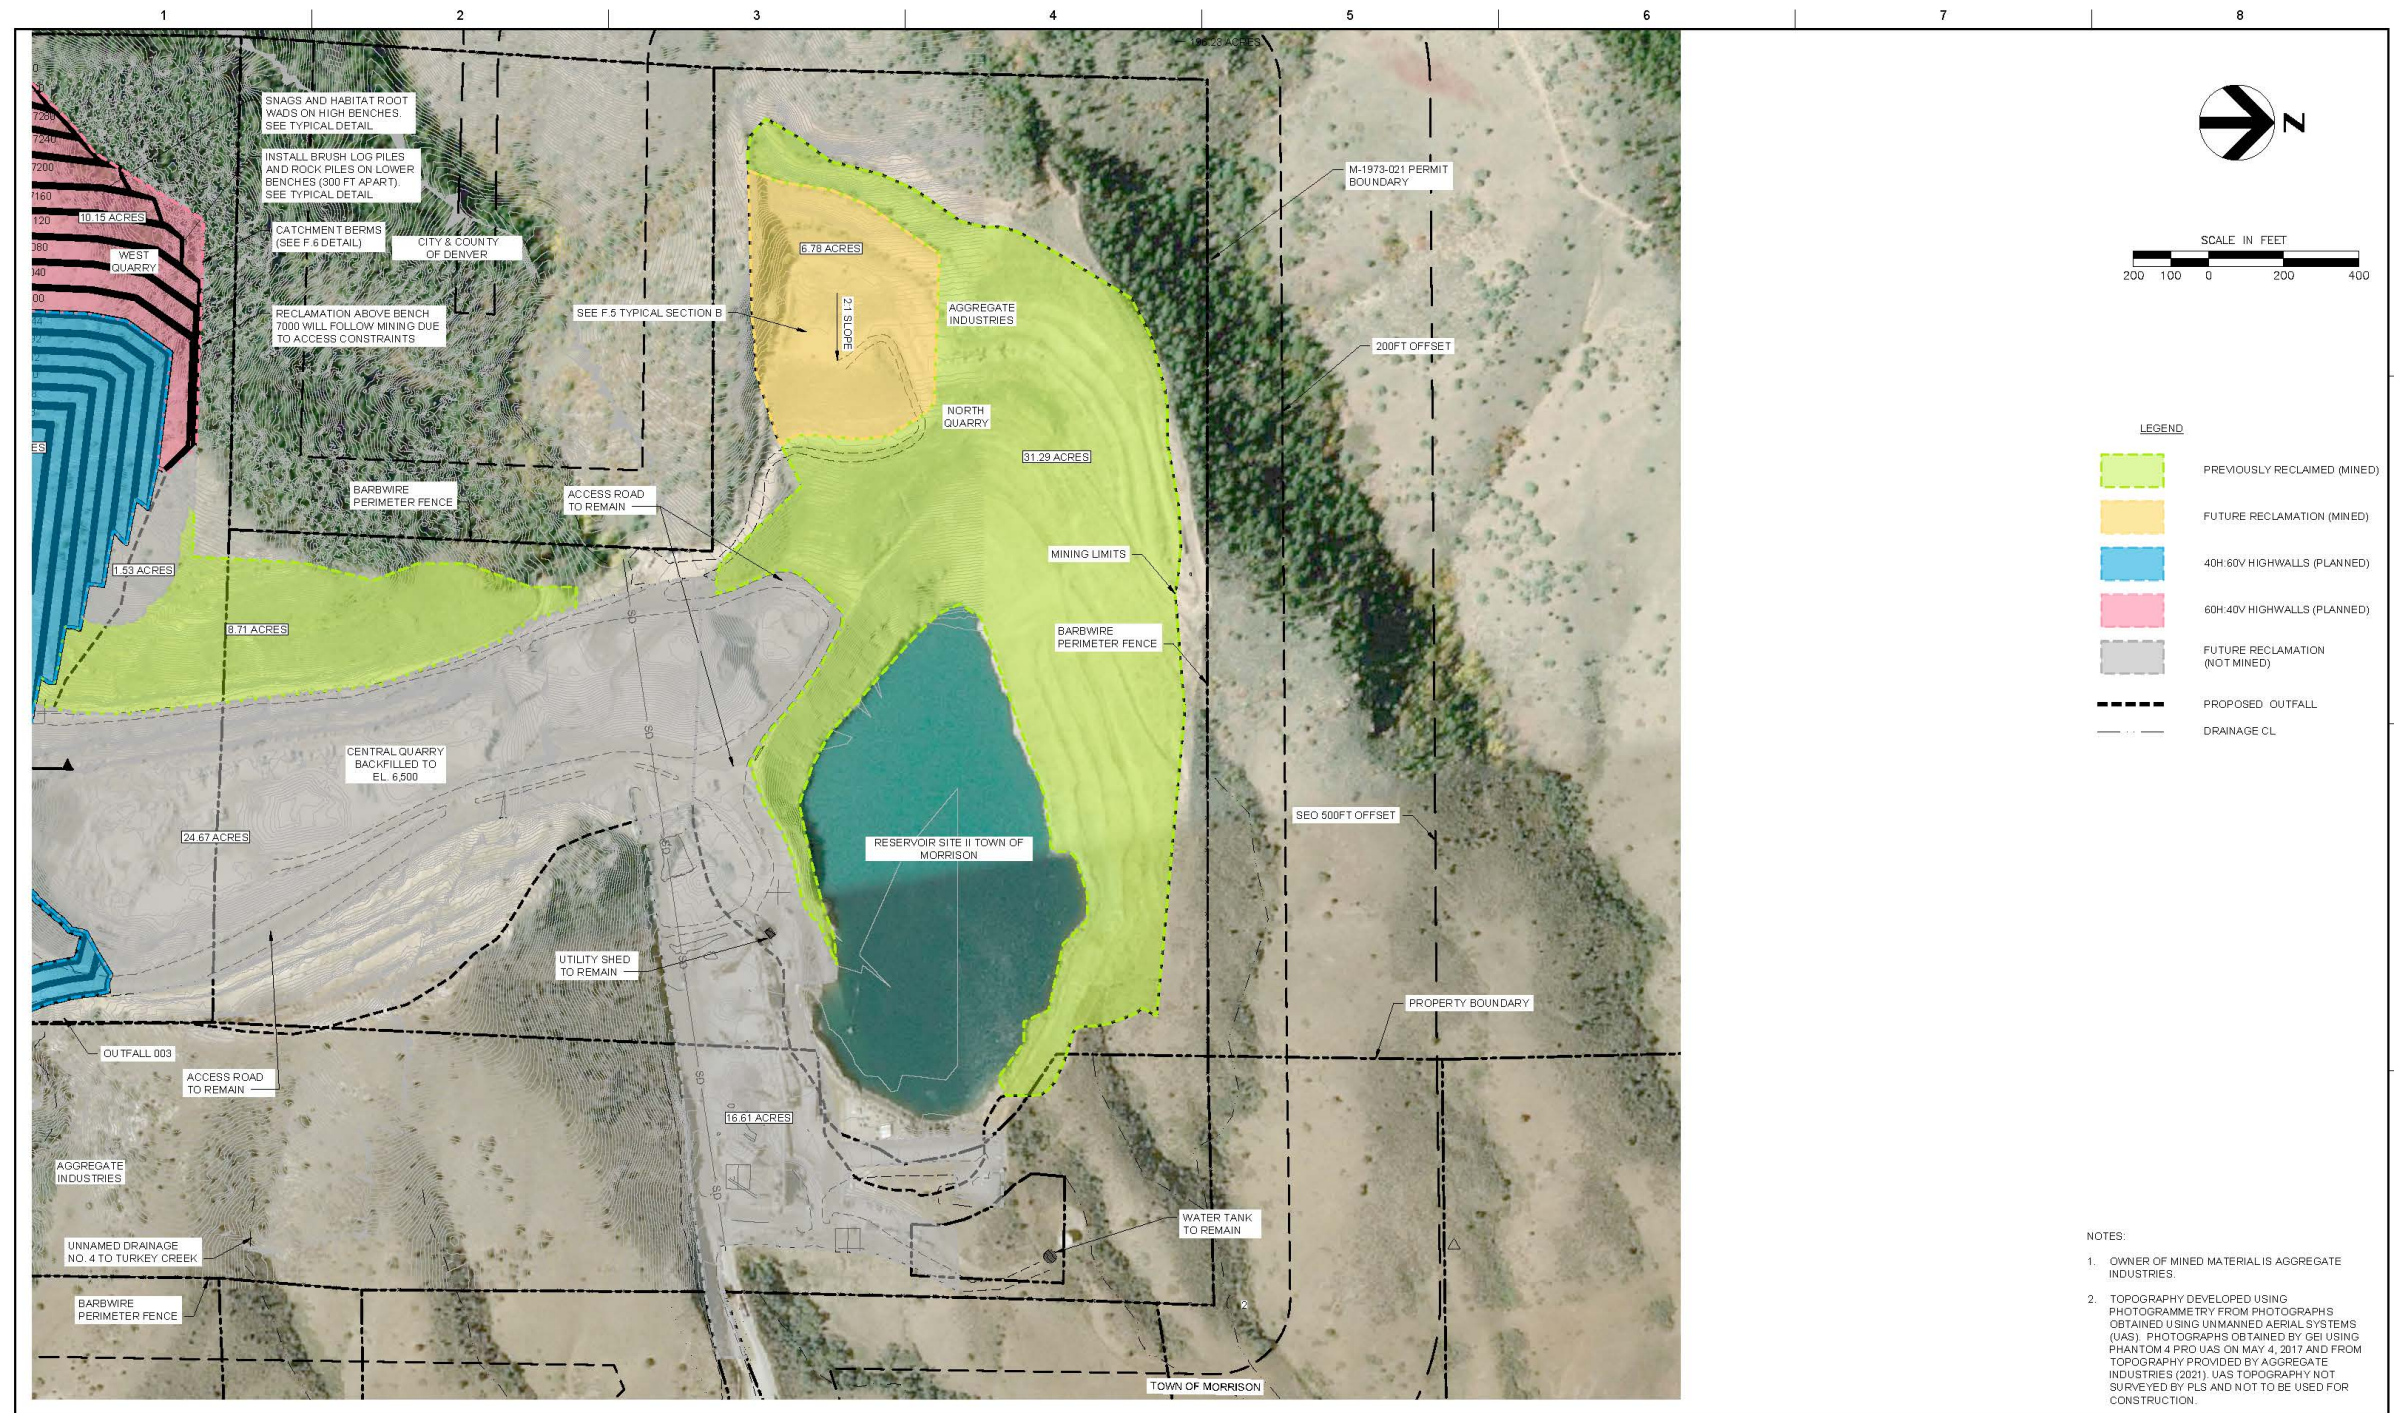

A	09/17/21	PERMIT AMMENMENT AM-07
<b>ISSUE</b>	<b>DATE</b>	<b>DESCRIPTION</b>

<b>PROJECT MANAGER</b>	K. GARUFI
<b>DESIGN</b>	T. SNYDER
<b>DRAWN BY</b>	M. AUSTIN
<b>PROJECT NUMBER</b>	10318297



**AGGREGATE INDUSTRIES  
MORRISON QUARRY  
PERMIT AMMENDMENT (AM-07)  
DRMS PERMIT M-1973-021**

RECLAMATION PLAN  
NORTH QUARRY


<b>FILENAME</b>	EXHIBIT F.1-3.dwg
<b>SCALE</b>	AS SHOWN

**SHEET**

**F.1**



Exhibit F.2. Reclamation Map: Central Quarry

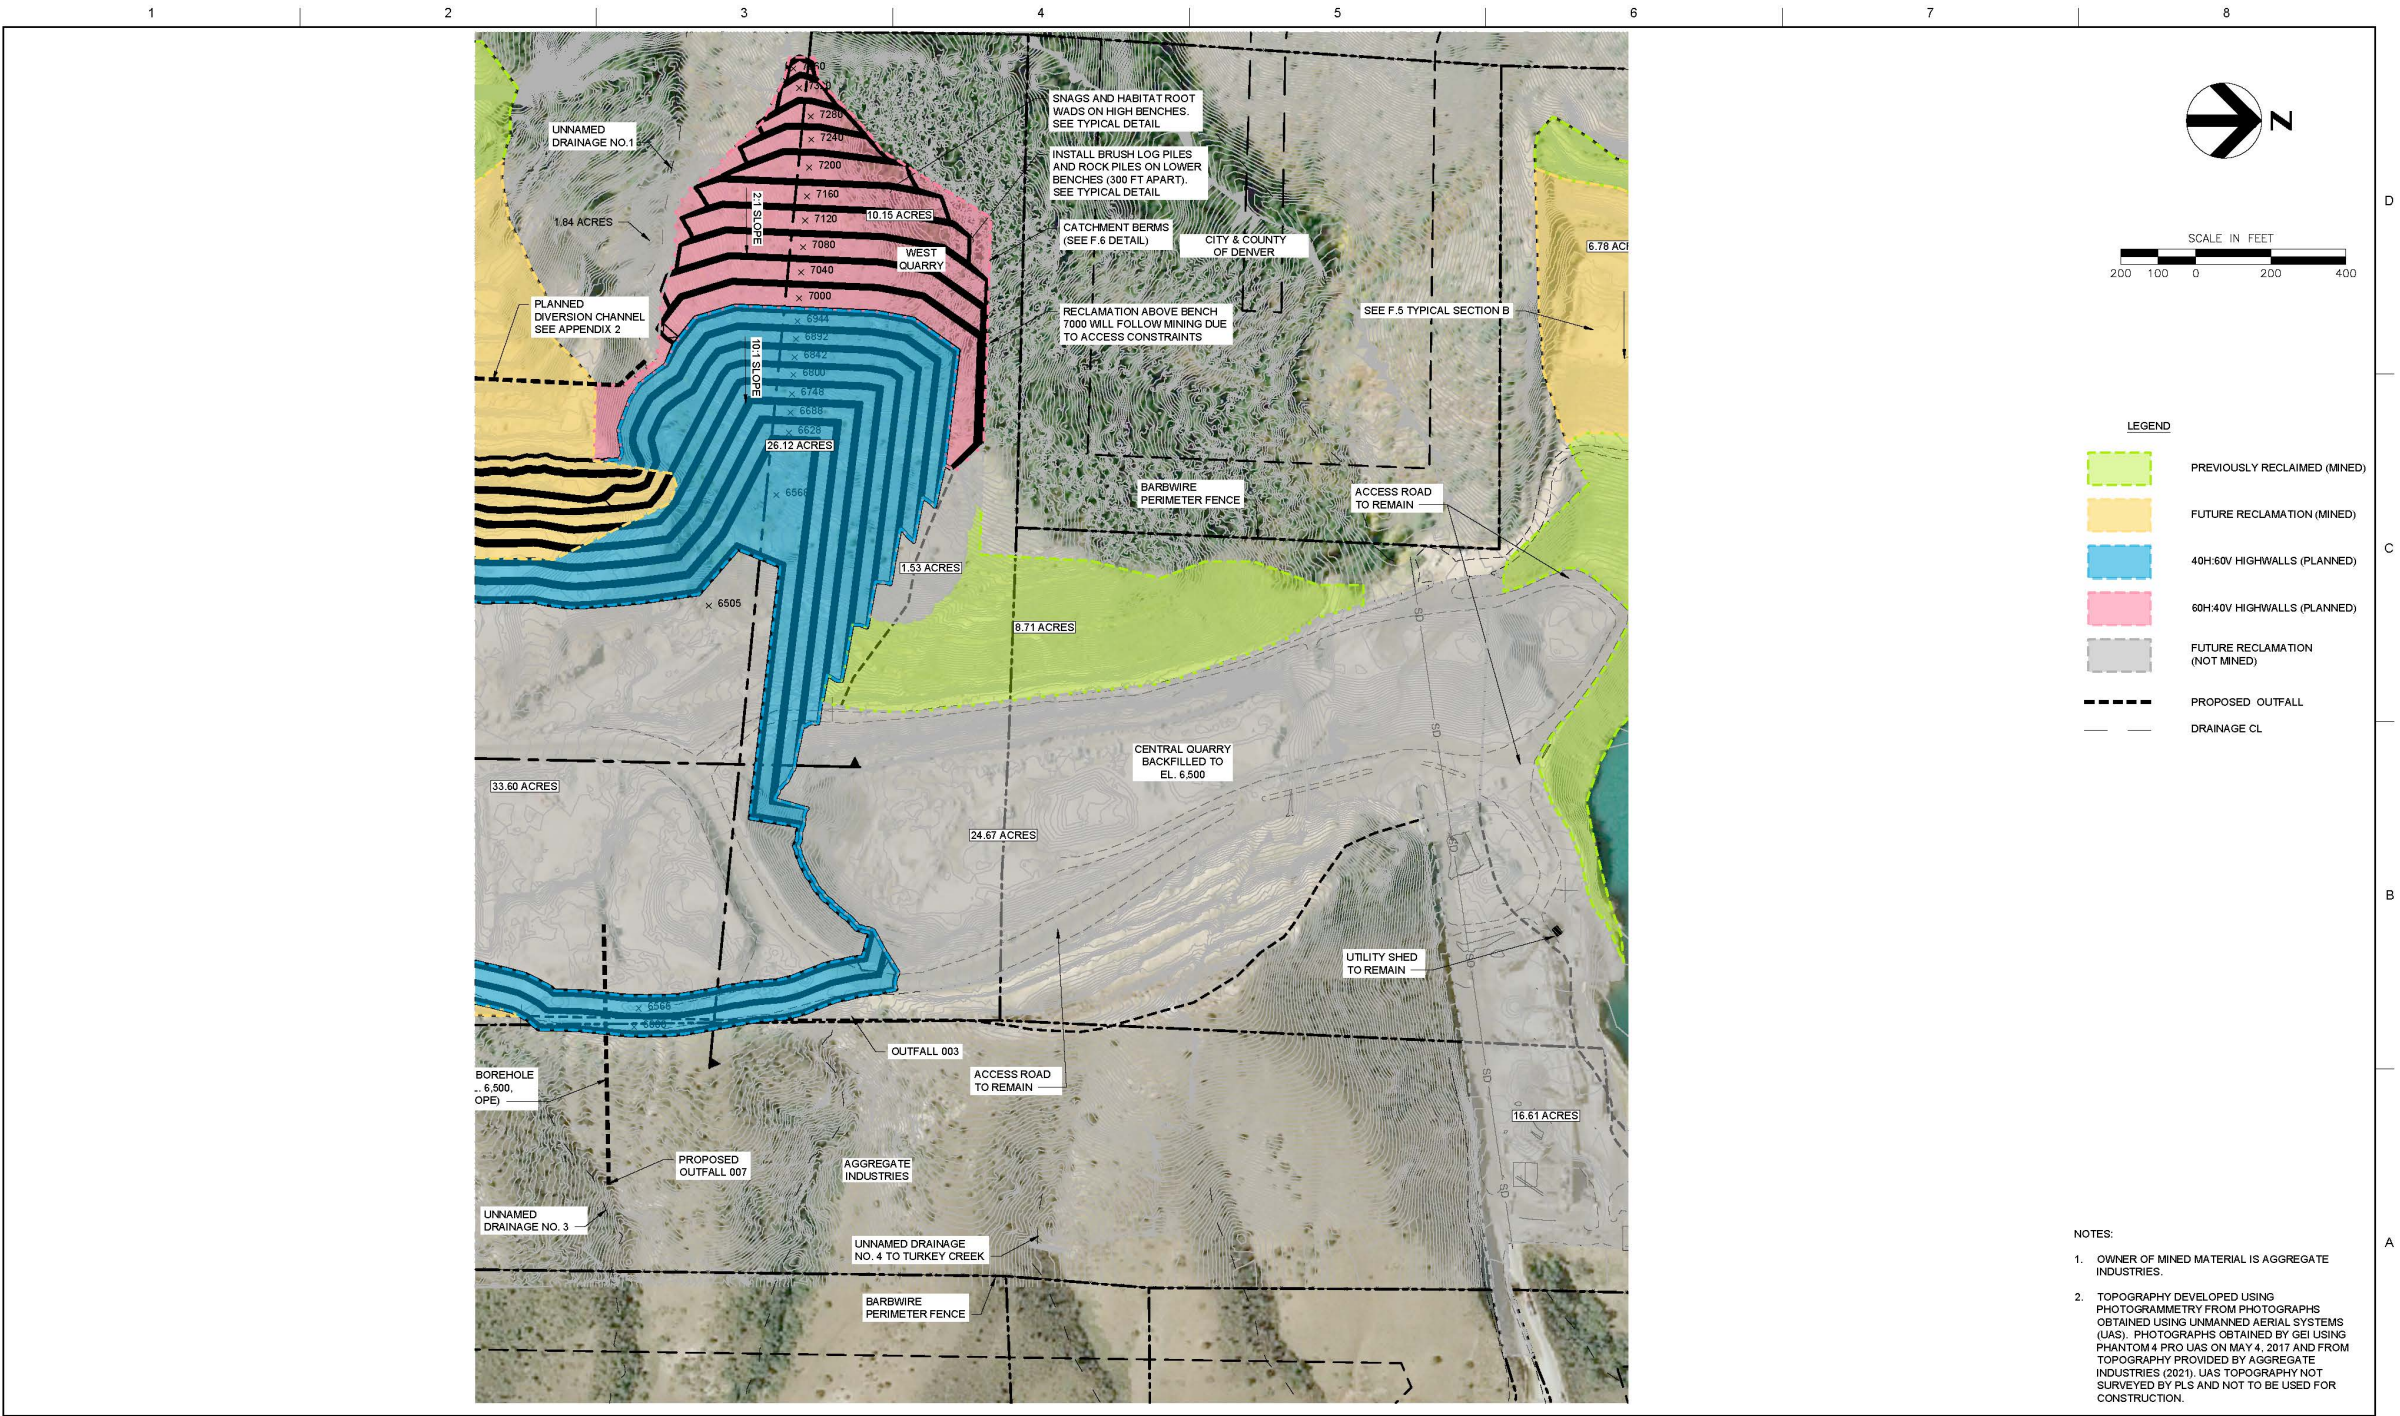

ISSUE	DATE	DESCRIPTION
A	09/17/21	PERMIT AMMENMENT AM-07

PROJECT MANAGER	K. GARUFI
DESIGN	T. SNYDER
DRAWN BY	M. AUSTIN
PROJECT NUMBER	10318297



AGGREGATE INDUSTRIES  
MORRISON QUARRY  
PERMIT AMMDMENT (AM-07)  
DRMS PERMIT M-1973-021

RECLAMATION PLAN CENTRAL QUARRY	
FILENAME	EXHIBIT F.1-3.dwg
SCALE	AS SHOWN
SHEET	F.2



Exhibit F.3. Reclamation Map: South and West Quarries




A	09/17/21	PERMIT AMMENDMENT AM-07
ISSUE	DATE	DESCRIPTION

PROJECT MANAGER	K. GARUP
DESIGN	T. SNYDER
DRAWN BY	M. AUSTIN
PROJECT NUMBER	10318297



AGGREGATE INDUSTRIES  
MORRISON QUARRY  
PERMIT AMMENDMENT (AM-07)  
DRMS PERMIT M-1973-021



FILENAME | EXHIBIT F.1-3.dwg  
SCALE | AS SHOWN

RECLAMATION PLAN  
SOUTH AND WEST QUARRIES

SHEET  
**F.3**