


Mined 2024
 Planned mining 2025
 Subsoiled
 Topsoiled

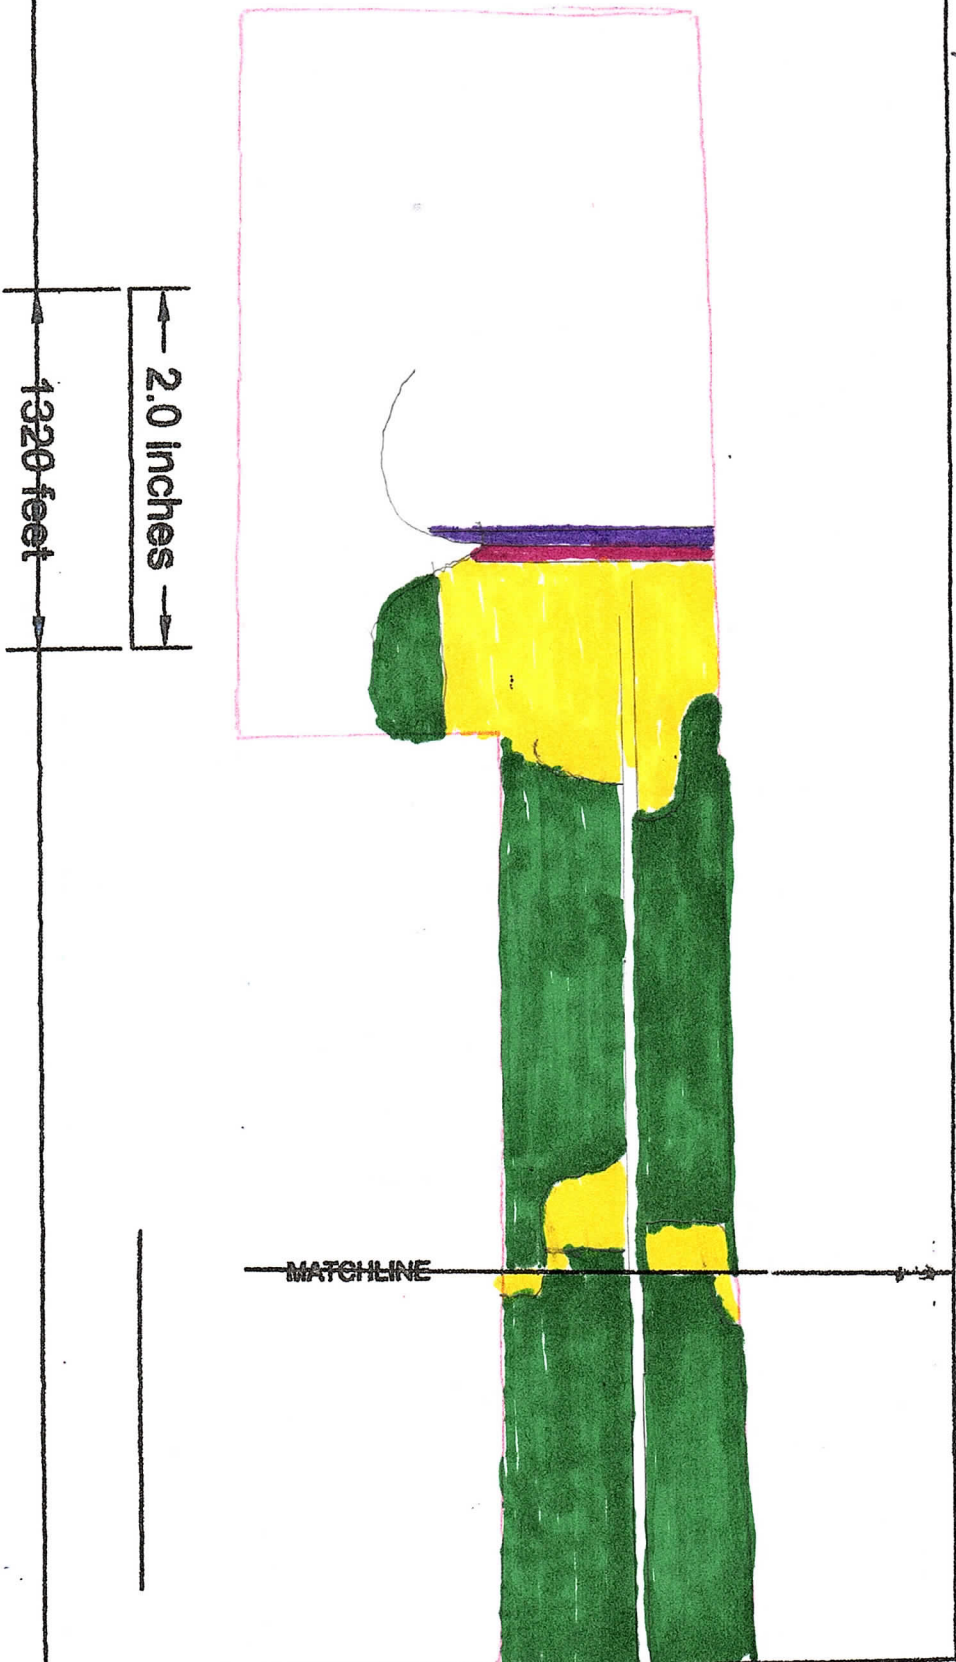

Scale: 1"=500' on 8.5x11 paper
 Drawn by: NAB Checked by: KJS

Nathan A. Berman, CE, PE, DEC. DATE: 15 AUG 2013

Stone Sand & Gravel
 Wallace Pit M1983-028
 Annual Report Map
 West Portion