


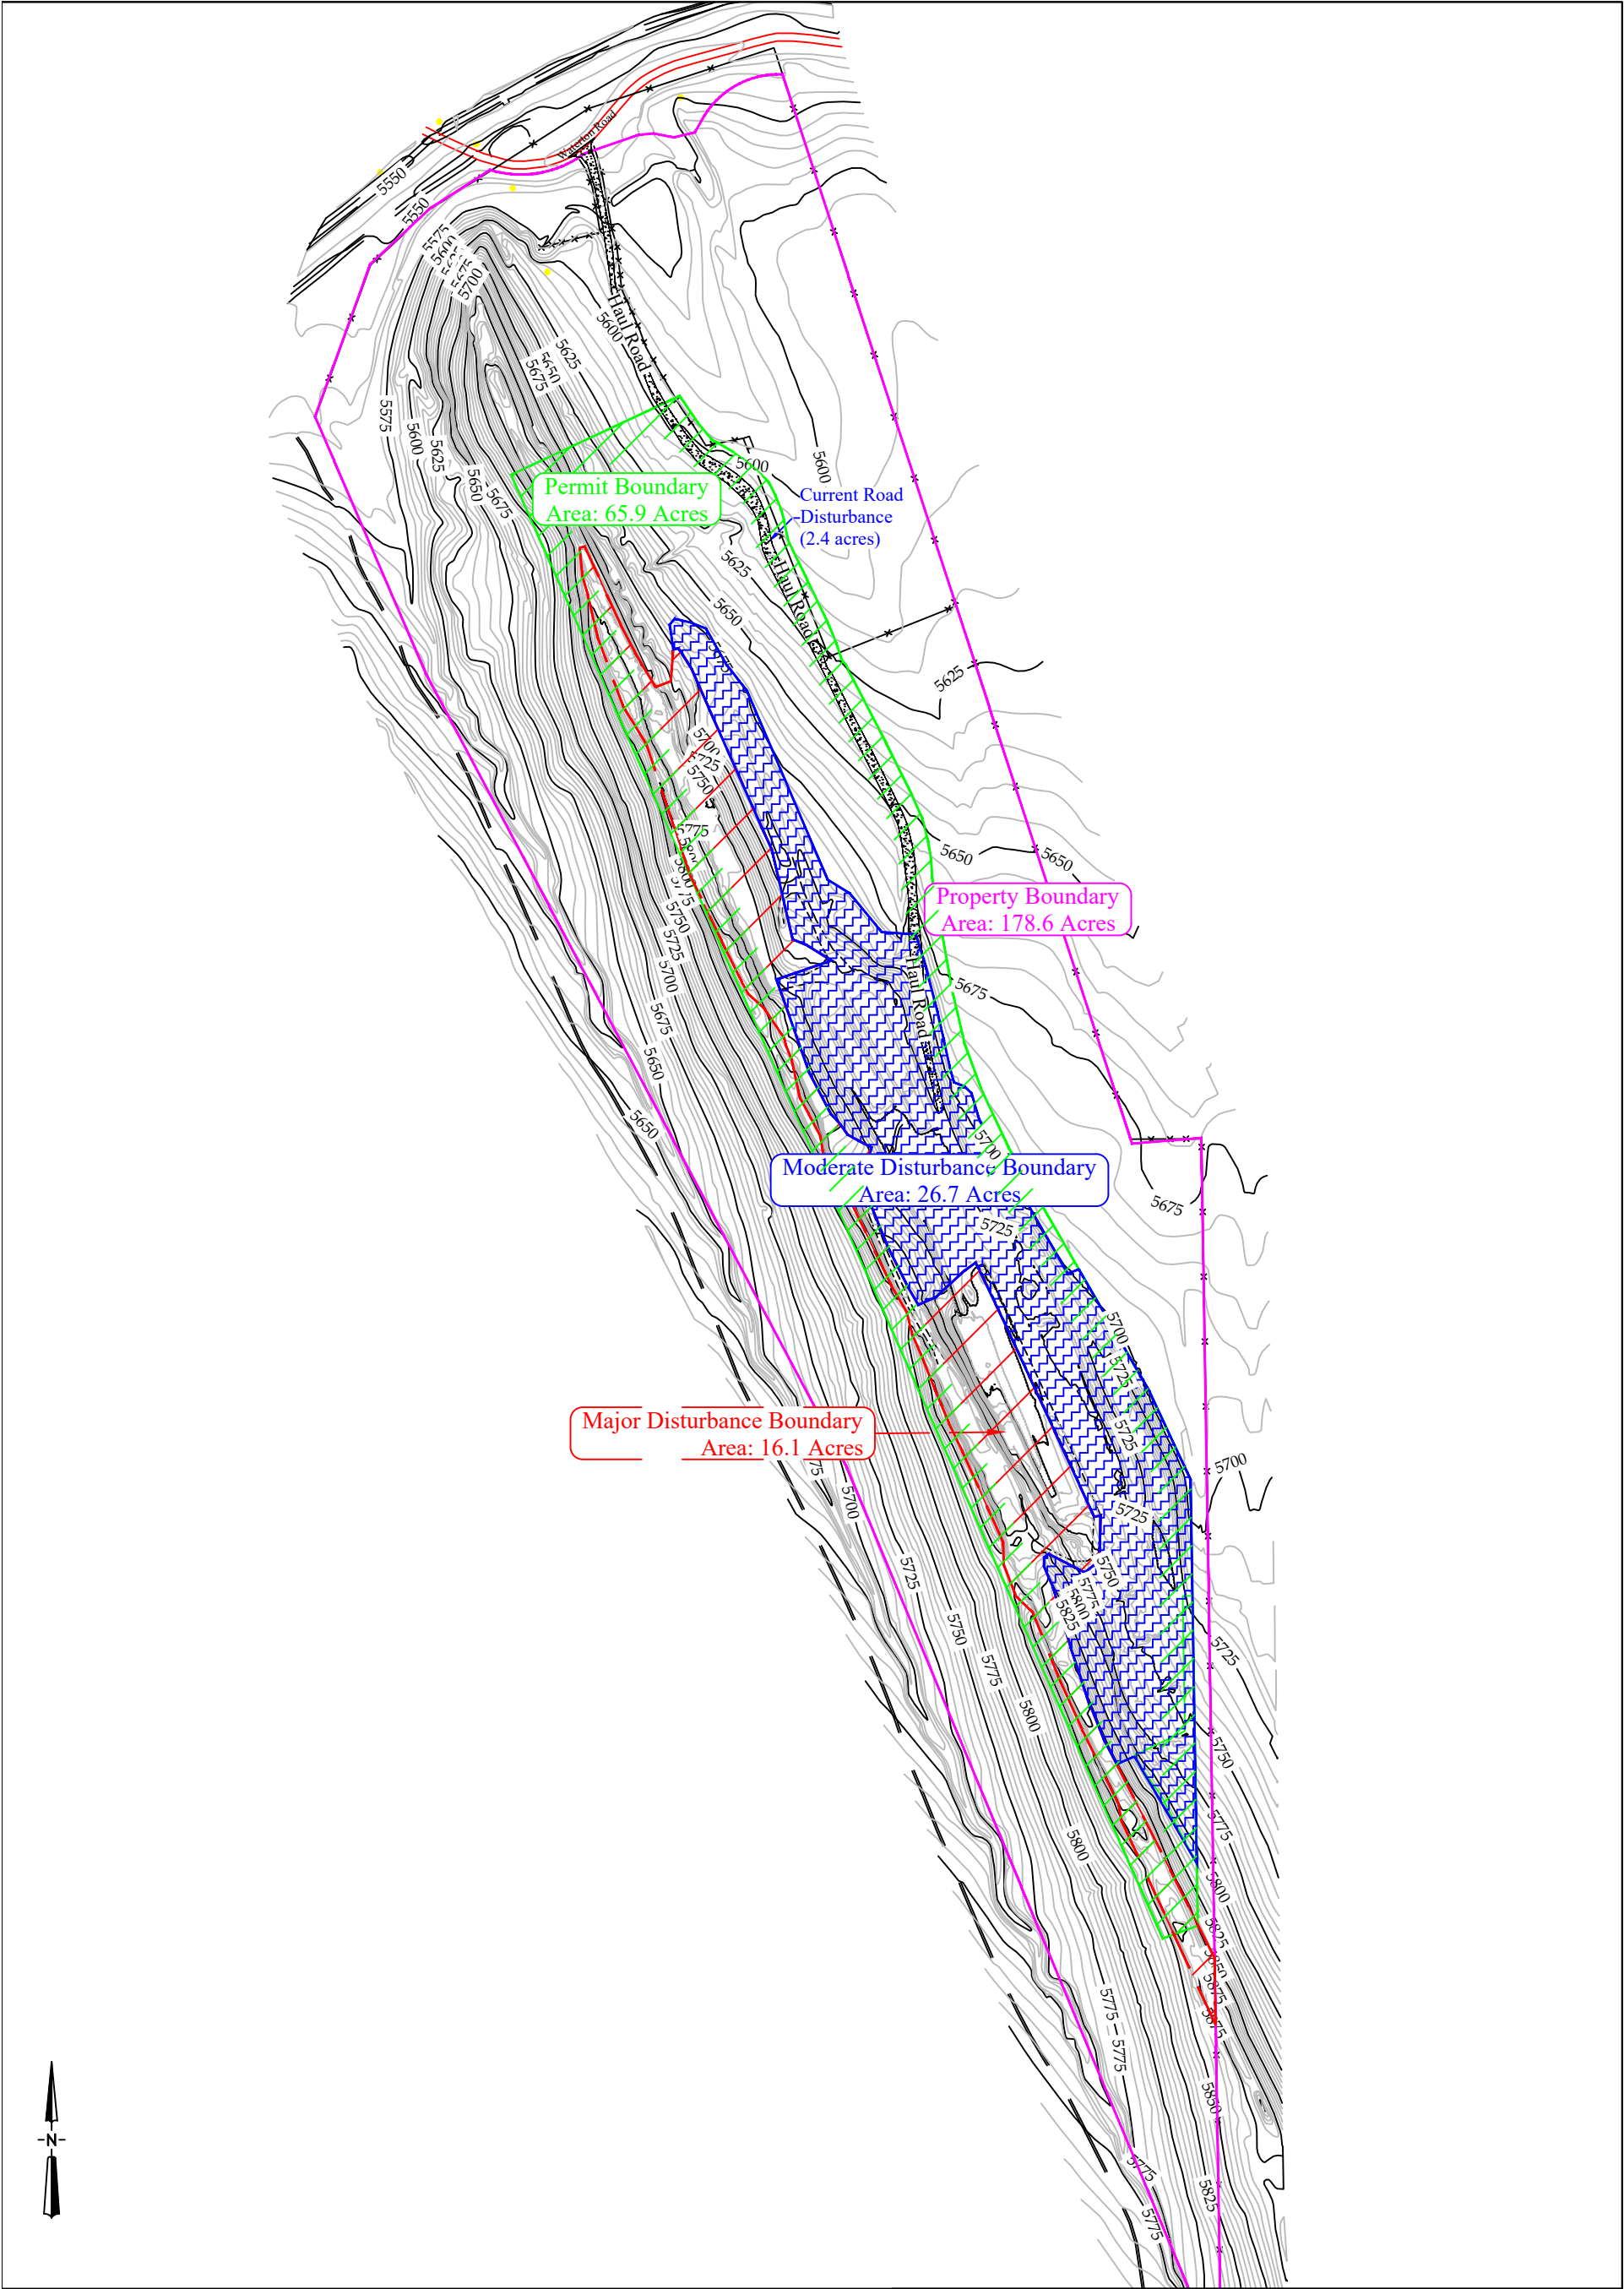

DRMS Permit Boundary

Mine Road

Major Disturbance Boundary

Moderate Disturbance Boundary

CONFIDENTIAL

THIS DRAWING IS THE PROPERTY OF GENERAL SHALE BRICK, INC. AND SHALL NOT BE COPIED OR REPRODUCED IN WHOLE OR IN PART OR DISCLOSED TO ANY THIRD PARTY OR USED IN ANY WAY WITHOUT THE WRITTEN CONSENT OF GENERAL SHALE BRICK INC.

DRAWING FILE NAME
Hogback_2025A.dwg

General Shale Brick, Inc.

1845 W. Dartmouth Ave
Denver, Colorado 80110
Phone (303) 783-3000

DRAWING TITLE

Hogback Mine
2024-2025 DRMS Annual Report Site Map

CONTOUR INTERVAL:	DRAWING NUMBER:	REVISION:	A	SHT. 1 OF 1
5'	DRAWN BY: Jason E. McEraw	DATE:	February 7, 2025	
	APPROVAL BY:	SCALE:	1"=500'	