



T:\111502 Sprague Stone\Exhibit F RectTopography.dwg SAVERD:1/14/25 PRINTED:1/14/25

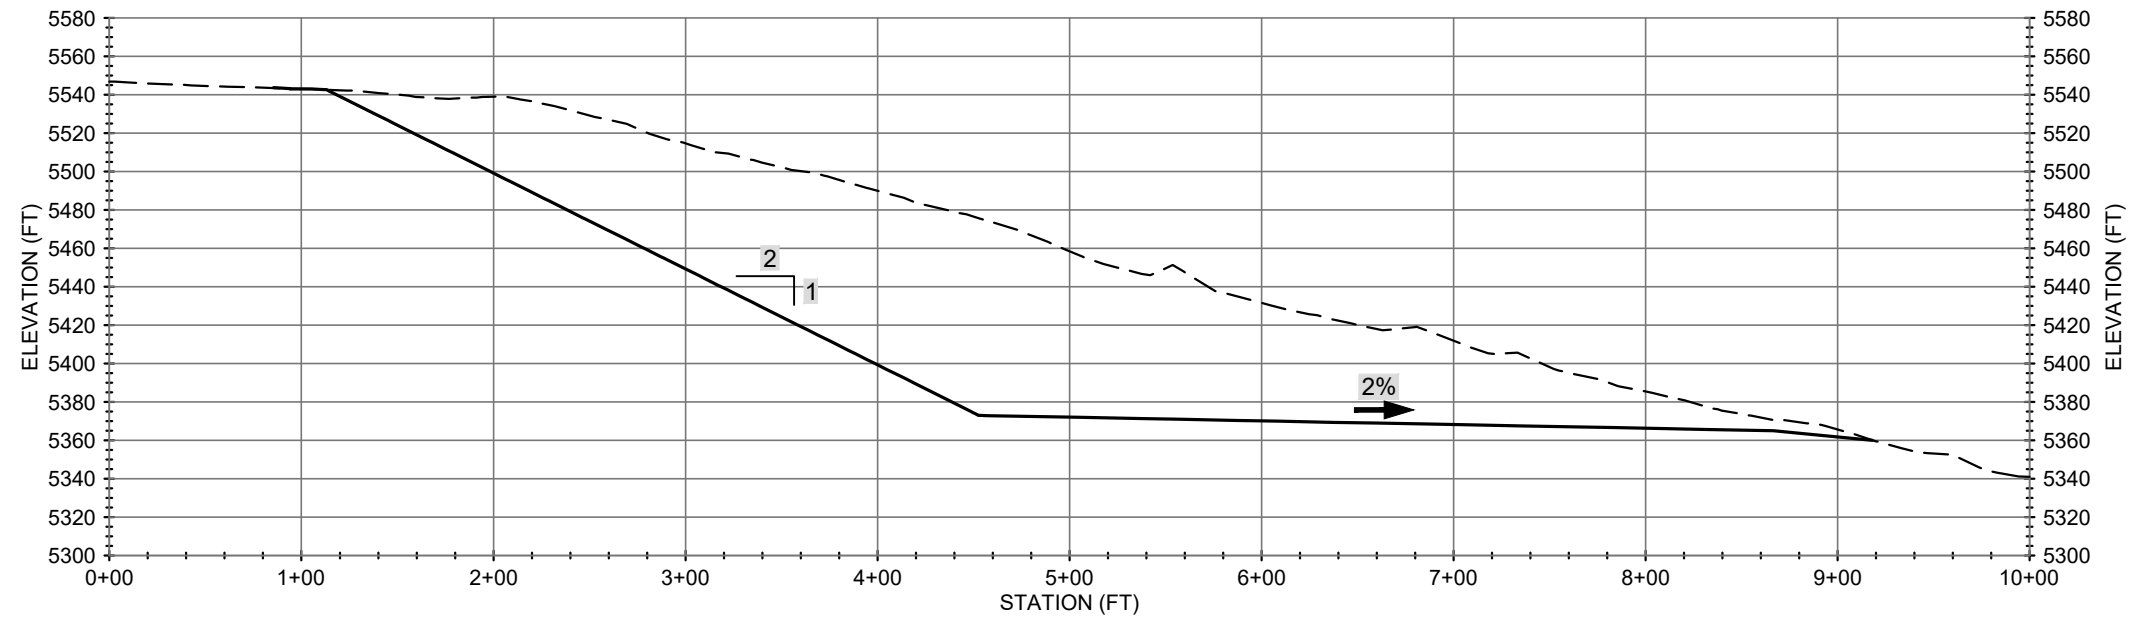

A
F.1 CROSS SECTION A

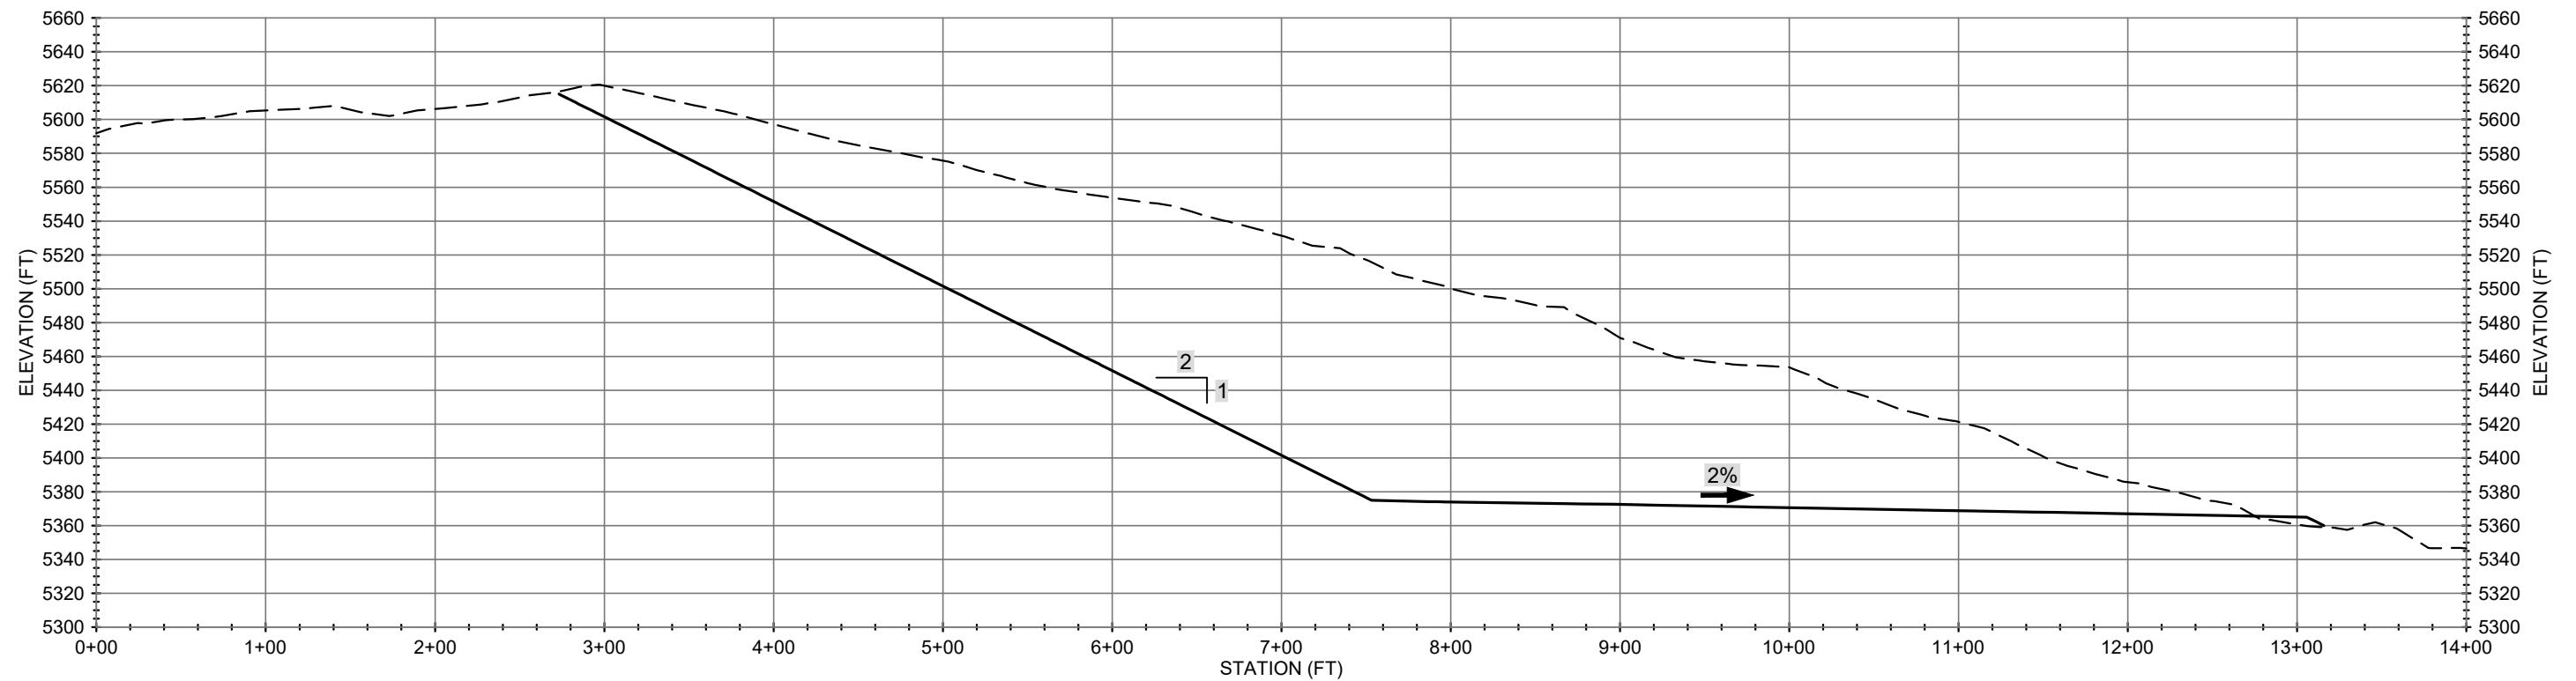

B
F.1 CROSS SECTION B

SCALE IN FEET
0 100'