
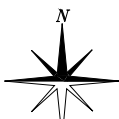


McATEE CONSTRUCTION COMPANY

RIVERSIDE PIT – M1976-056
SITE MAP – EAST AREA
2025 ANNUAL REPORT MAP

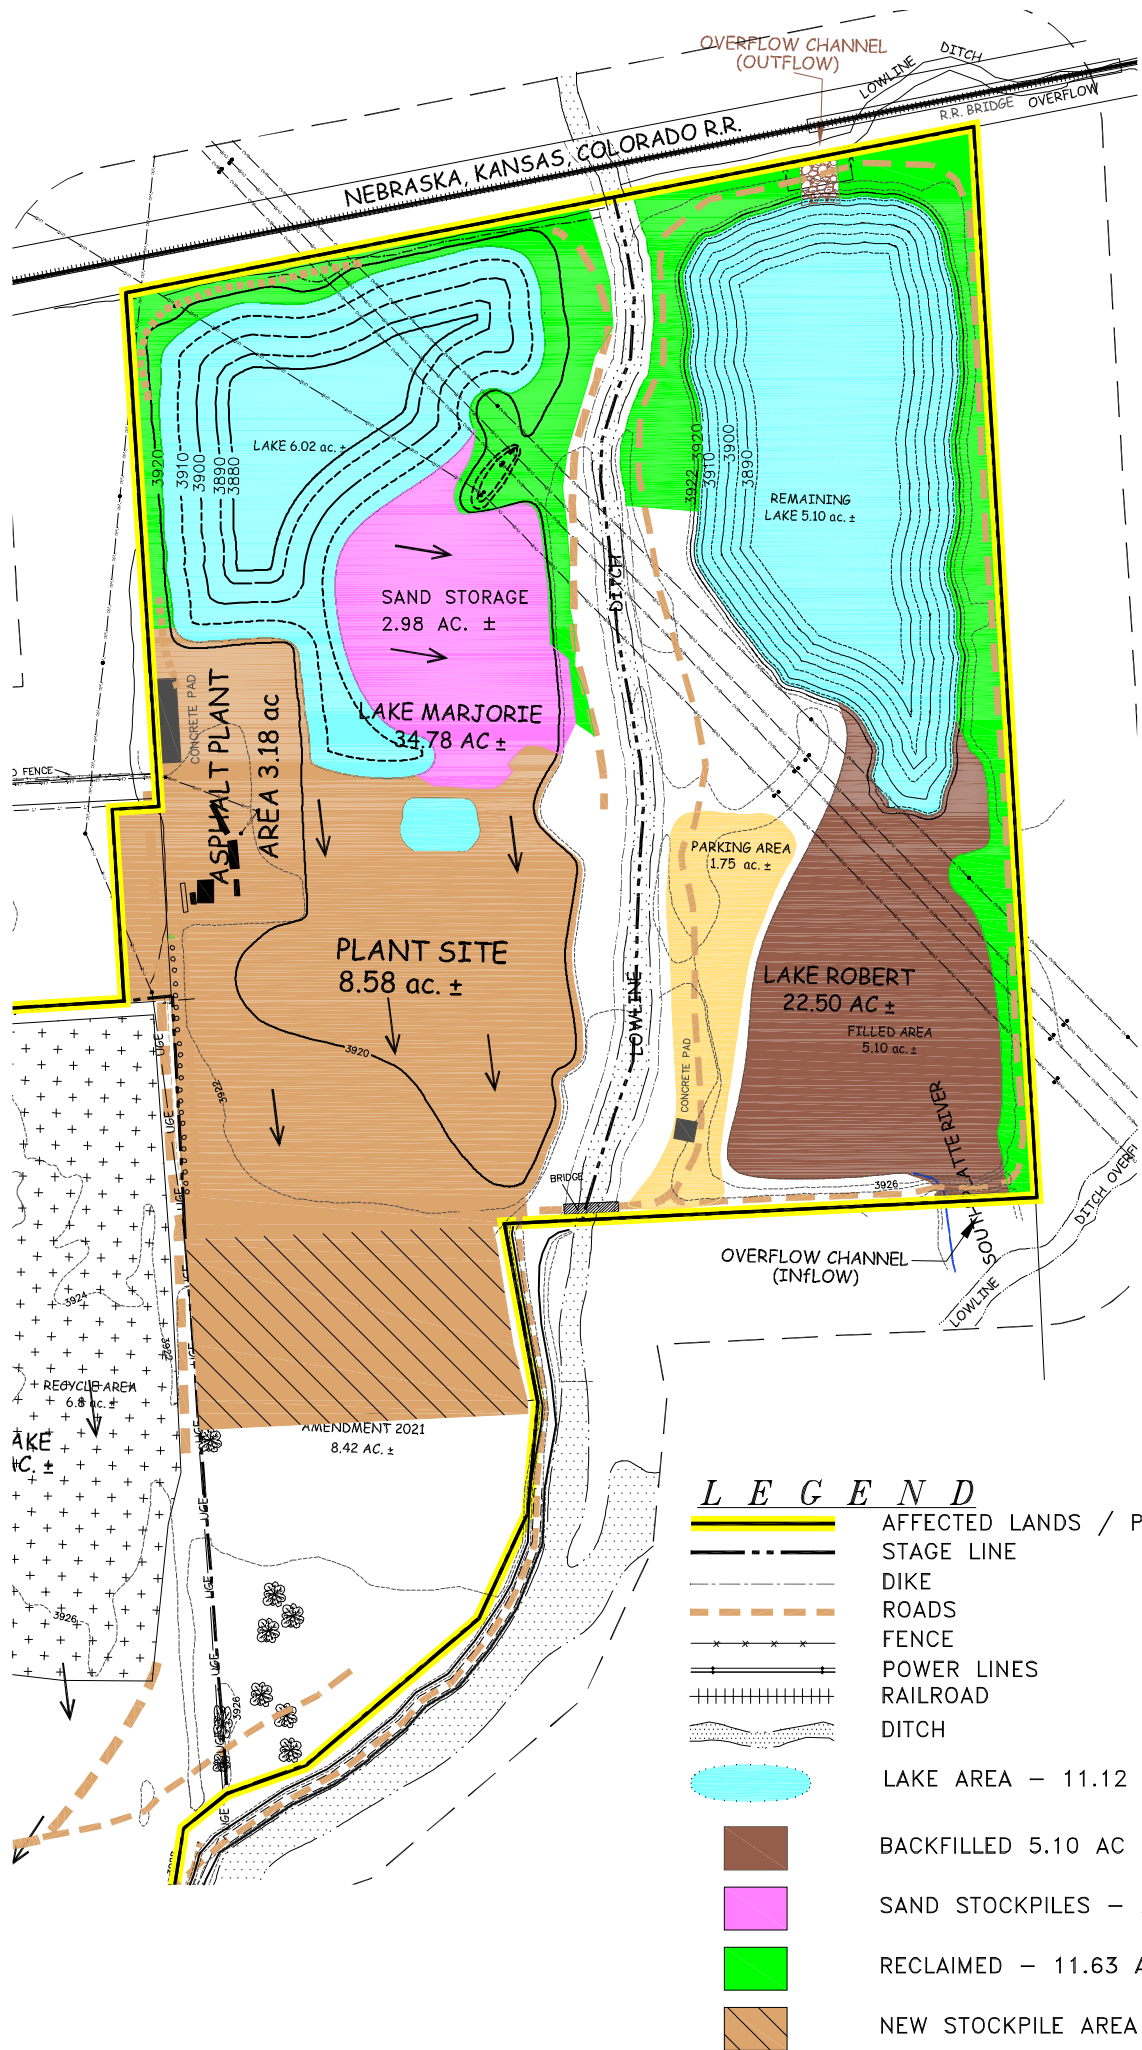


SCALE 1"=300'
FEB 21, 2025 – 09:37:09

McATEE CONSTRUCTION COMPANY

RIVERSIDE PIT – M1976-056

SITE MAP – WEST AREA

2025 ANNUAL REPORT MAP

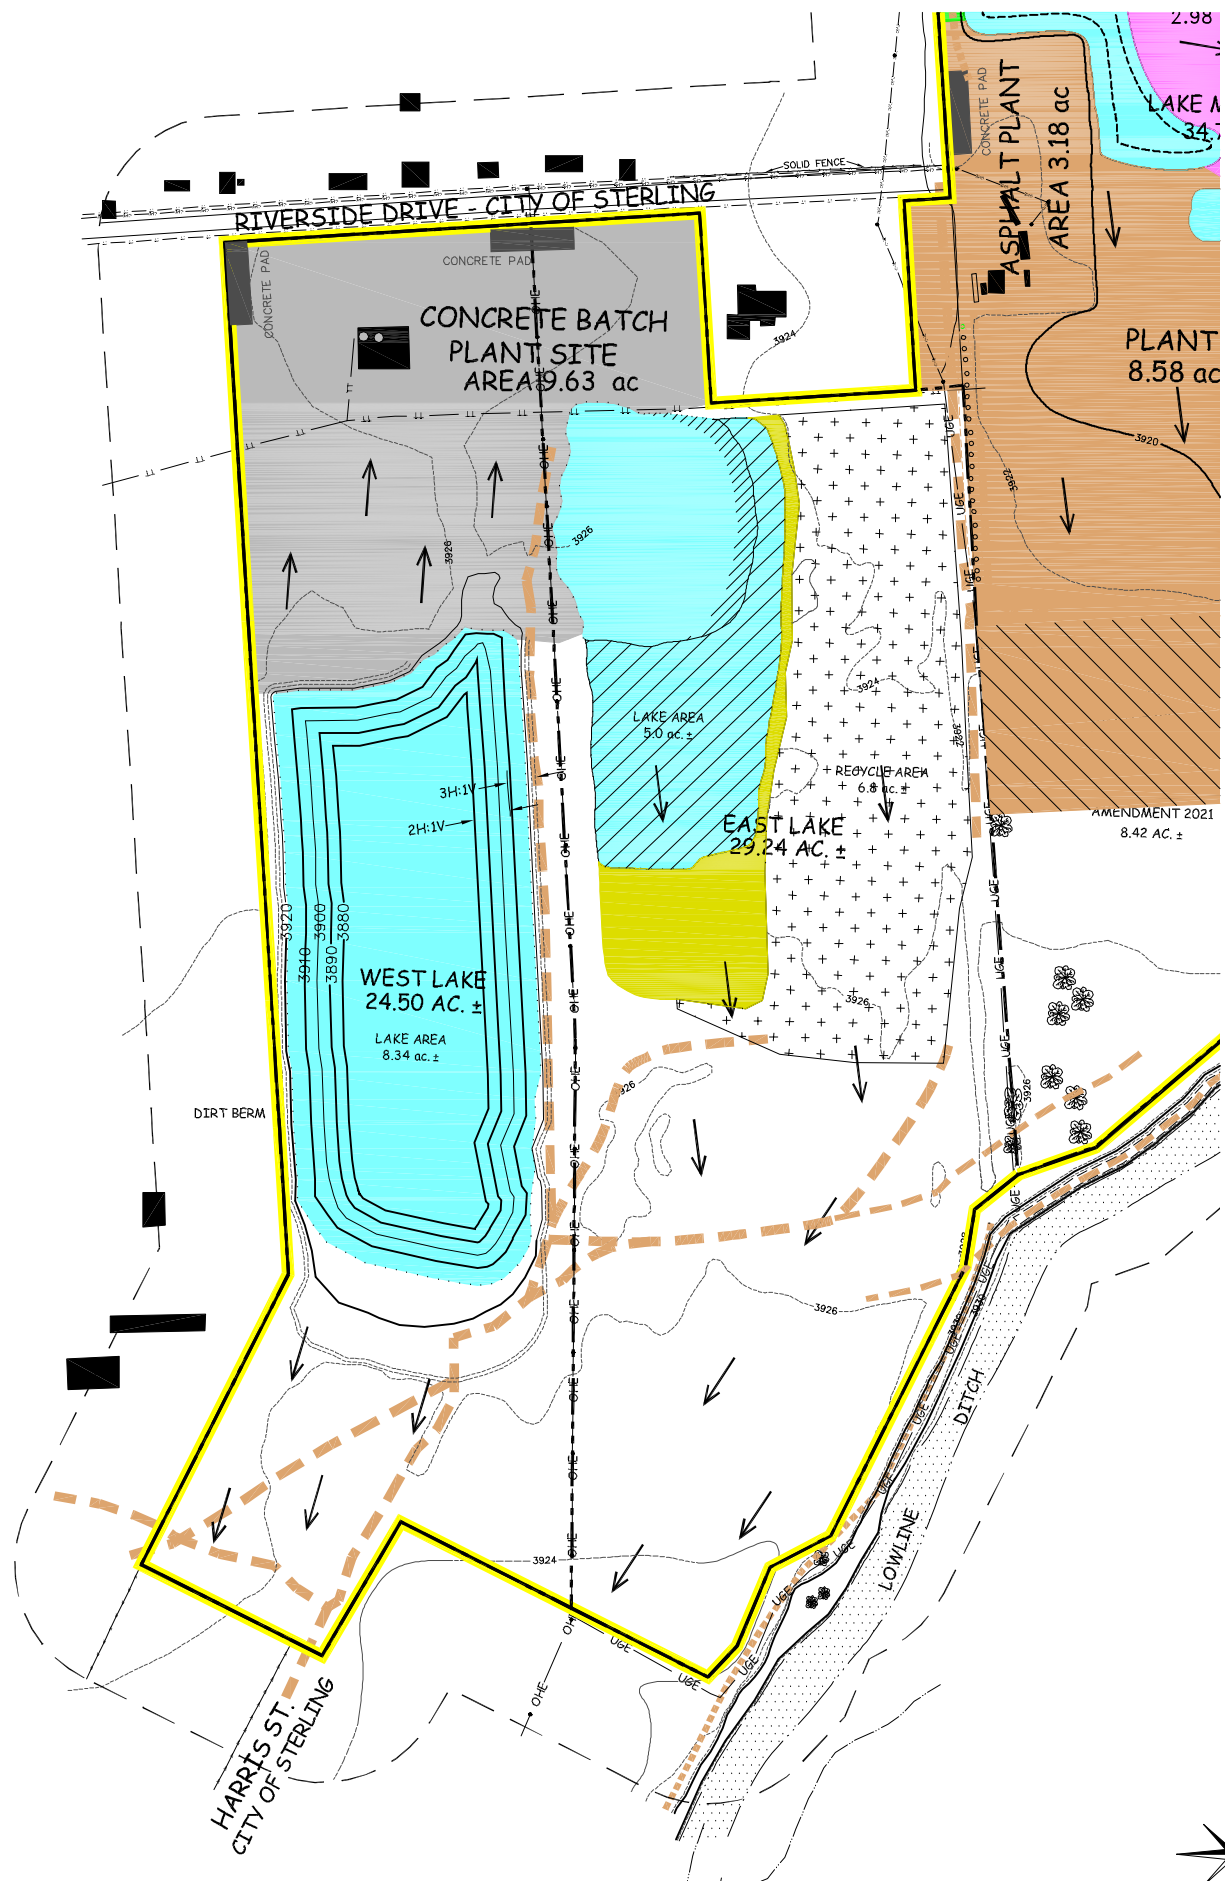

L E G E N D

- | | | | |
|--|------------------------------|--|----------------------------------|
| | AFFECTED LANDS / PERMIT LINE | | Partially Mined 2025 – 2.7 ac. ± |
| | STAGE LINE | | CONCRETE PLANT AREA |
| | DIKE | | RECYCLE STORAGE AREA – 6.8 AC ± |
| | ROADS | | STRIPPED AREA 1.6 AC. ± |
| | FENCE | | |
| | POWER LINES | | |
| | DITCH | | |
| | LAKE AREA– 13.4 AC ± | | |



SCALE 1"=300'

FEB 21, 2025 – 09:37:09