


Q:\05 San Luis\06 Reporting\Annual Report\2022\Annual Report.dwg SAVED: 3/15/22 PRINTED: 2/24/23

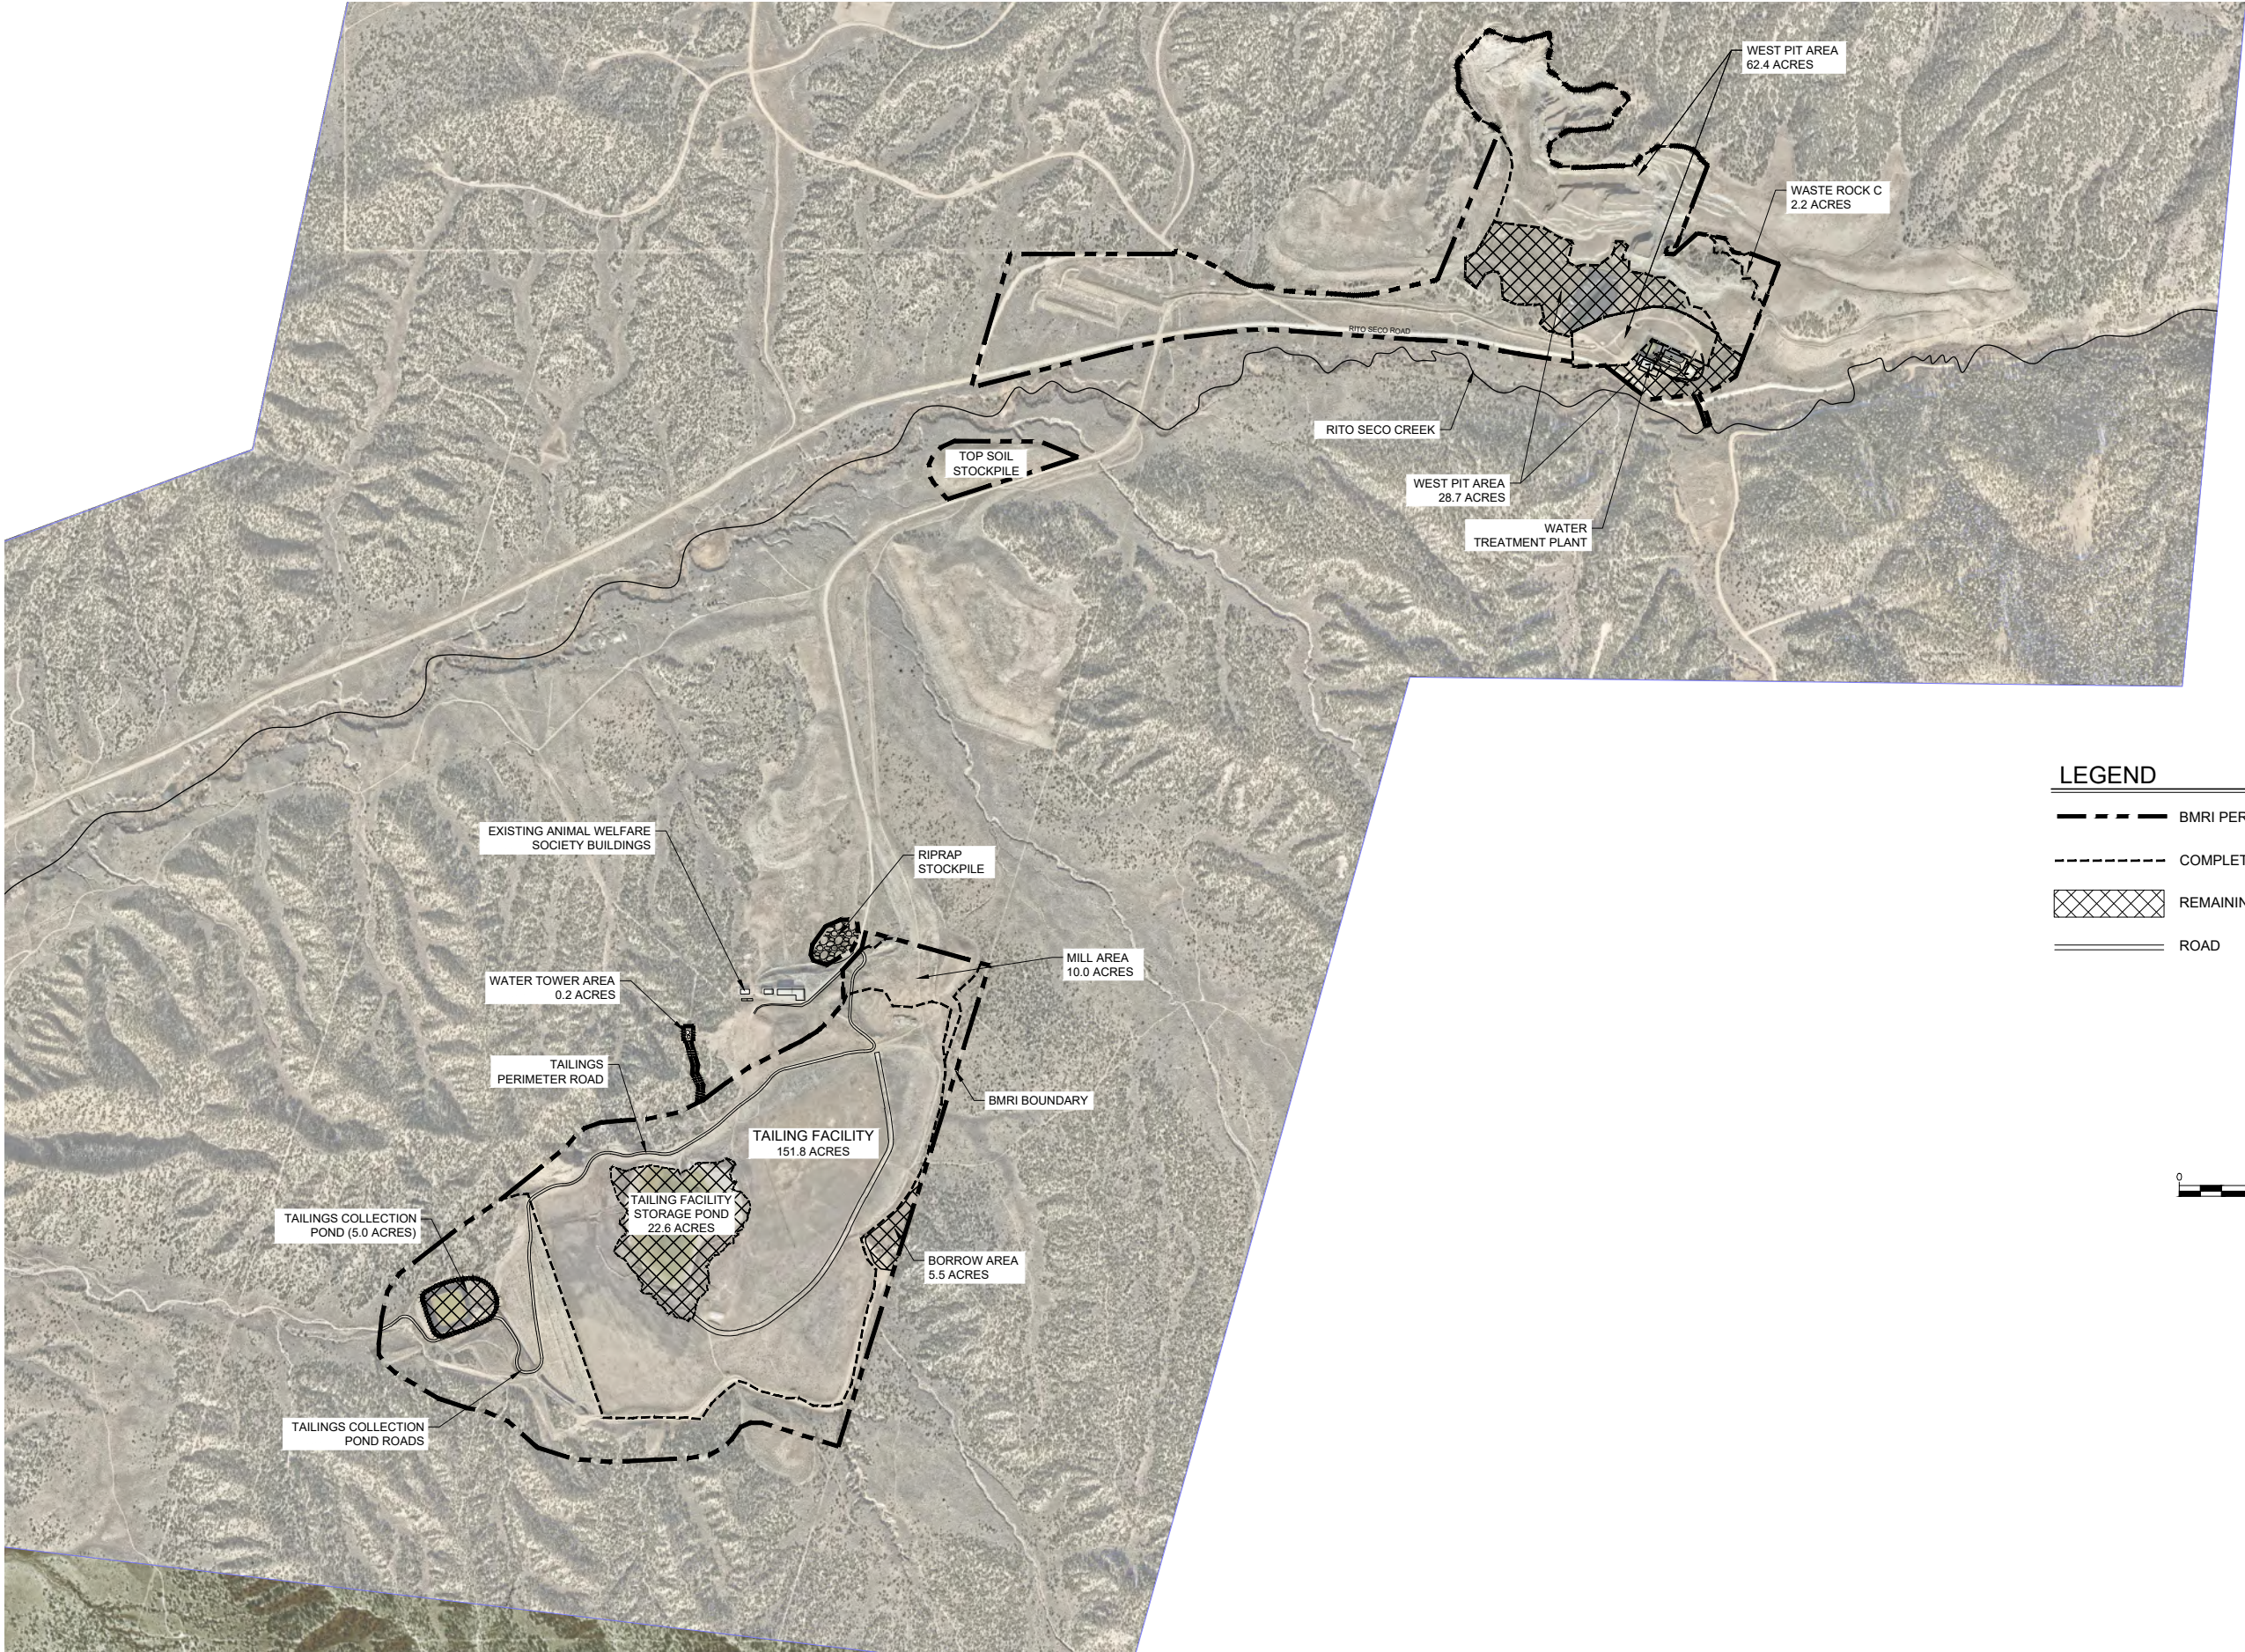

LEGEND

- BMRI PERMIT BOUNDARY
- - - COMPLETED RECLAMATION AREAS
- REMAINING RECLAMATION AREAS
- ROAD

BATTLE MOUNTAIN RECLAMATION		BY	DATE	REVISION DESCR.	NO
2024 SAN LUIS PERMIT AREA					
SITE MAP					
THIS DRAWING INCLUDING ENGINEERING, DESIGN AND SPECIFICATIONS IS INTENDED SOLELY FOR THE PROJECT STATED IN THE TITLE BLOCK. IT MAY NOT BE SUITABLE OR SAFE FOR OTHER PROJECTS. ANY OTHER USE OF THE DRAWING WITHOUT THE WRITTEN CONSENT OF THE ENGINEER IS PROHIBITED.					
PROJECT INFORMATION					
Project Number: 210105.08					
Drawn By: RDP					
Designed By: MLM					
Approved By: MLM					
Date: 3/6/2025					
Scale: 1" = 1400'					
Drawing Number:					
1.0					

EA

Engineering Analytics, Inc.
1600 Specht Point Road, Suite 209
Fort Collins, CO 80525
(970) 488-3111