


EXISTING CONDITIONS MAP

NW ¼ SECTION 12, T6N, R88W, 6TH PM, ROUTT
COUNTY, COLORADO
FUNK GRAVEL PIT

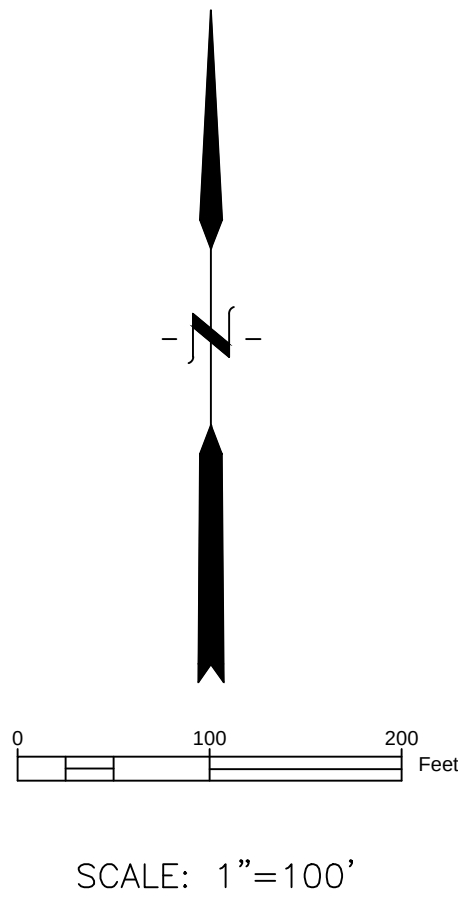

ROUTT COUNTY
PUBLIC WORKS
DEPARTMENT
136 6th Street
P.O. BOX 773598
STEAMBOAT SPRINGS, COLORADO 80477
970.876.5562
CONTACT: MICHAEL T. MORO, P.E.

EXISTING CONDITIONS PLAN FUNK GRAVEL PIT ROUTT COUNTY ROAD AND BRIDGE

Date 04.17.25
Drawn By ZS
Reviewed By
Job No.
File
Scale 1"=100'-0"

Revisions

Sheet
EX 1