


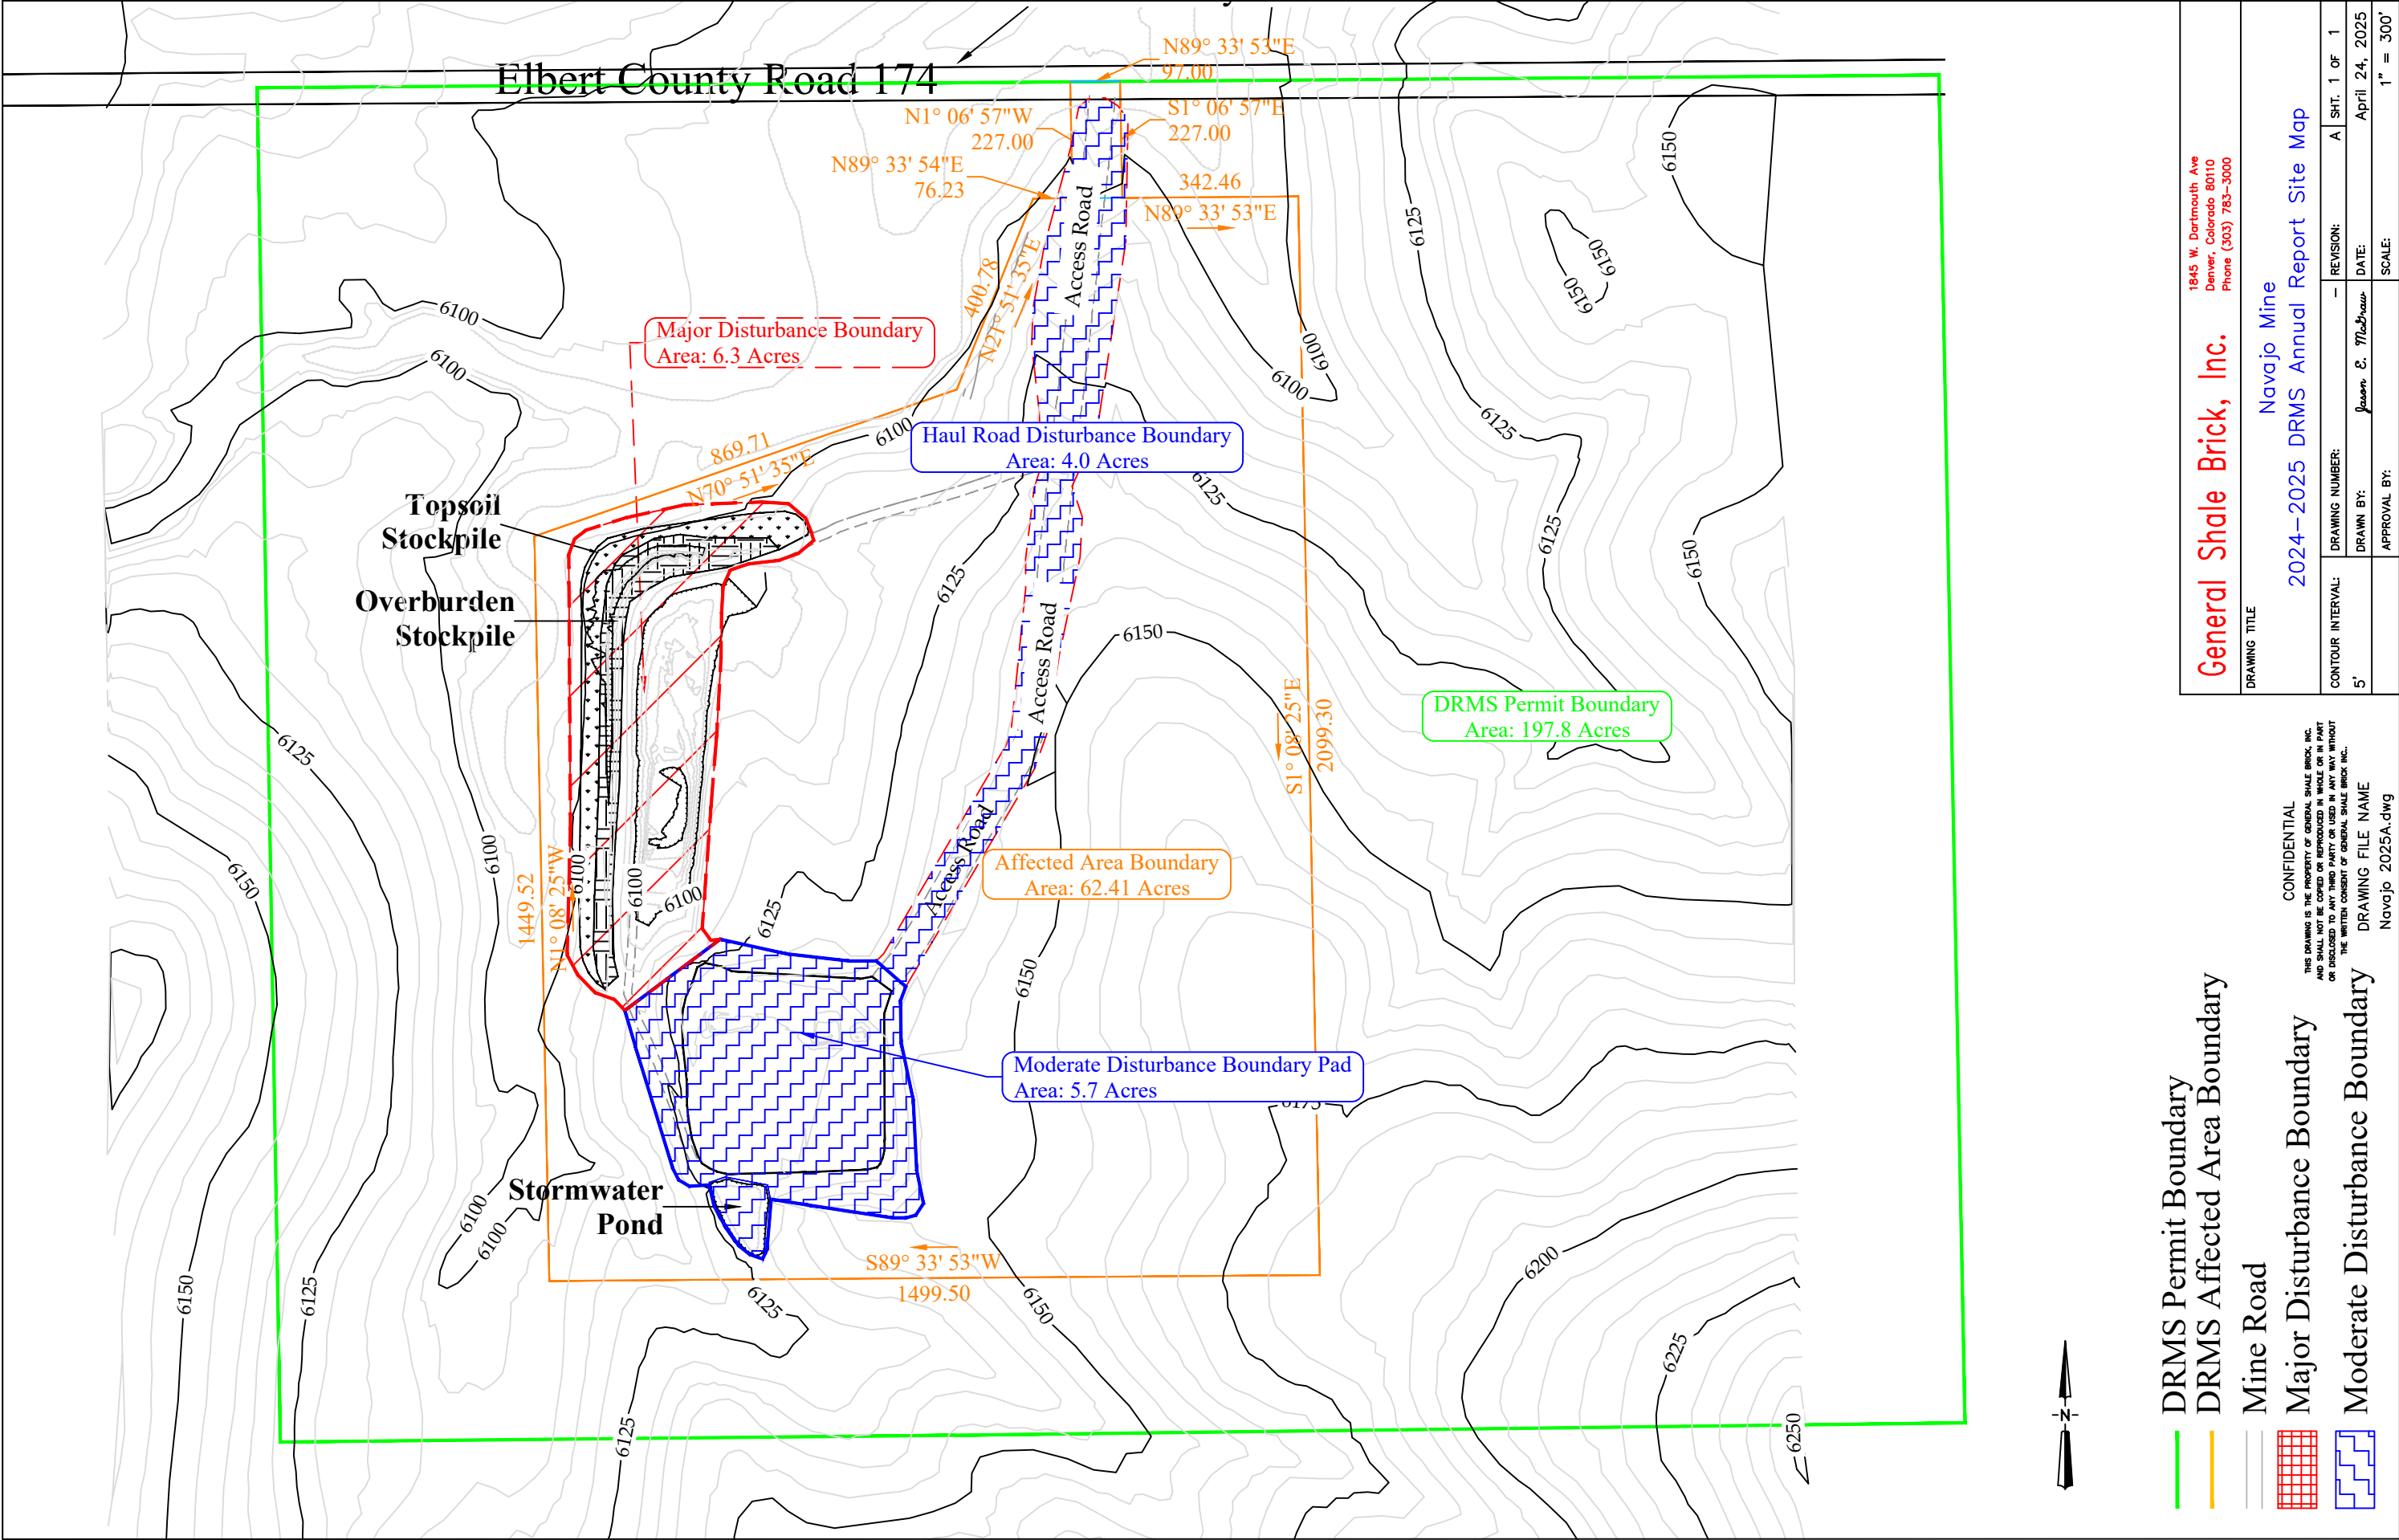

General Shale Brick, Inc.				1845 W. Dartmouth Ave Denver, Colorado 80110 Phone (303) 783-3000			
DRAWING TITLE				Navajo Mine			
2024-2025 DRMS Annual Report Site Map							
CONTOUR INTERVAL:		DRAWING NUMBER:		REVISION:		SHT. 1 OF 1	
5'		DRAWN BY: Jason E. Mathew		DATE:		April 24, 2025	
		APPROVAL BY:		SCALE:		1" = 300'	

CONFIDENTIAL
THIS DRAWING IS THE PROPERTY OF GENERAL SHALE BRICK, INC.
AND SHALL NOT BE COPIED OR REPRODUCED IN WHOLE OR IN PART
OR DISCLOSED TO ANY THIRD PARTY OR USED IN ANY WAY WITHOUT
THE WRITTEN CONSENT OF GENERAL SHALE BRICK, INC.
DRAWING FILE NAME
Navajo 2025A.dwg