


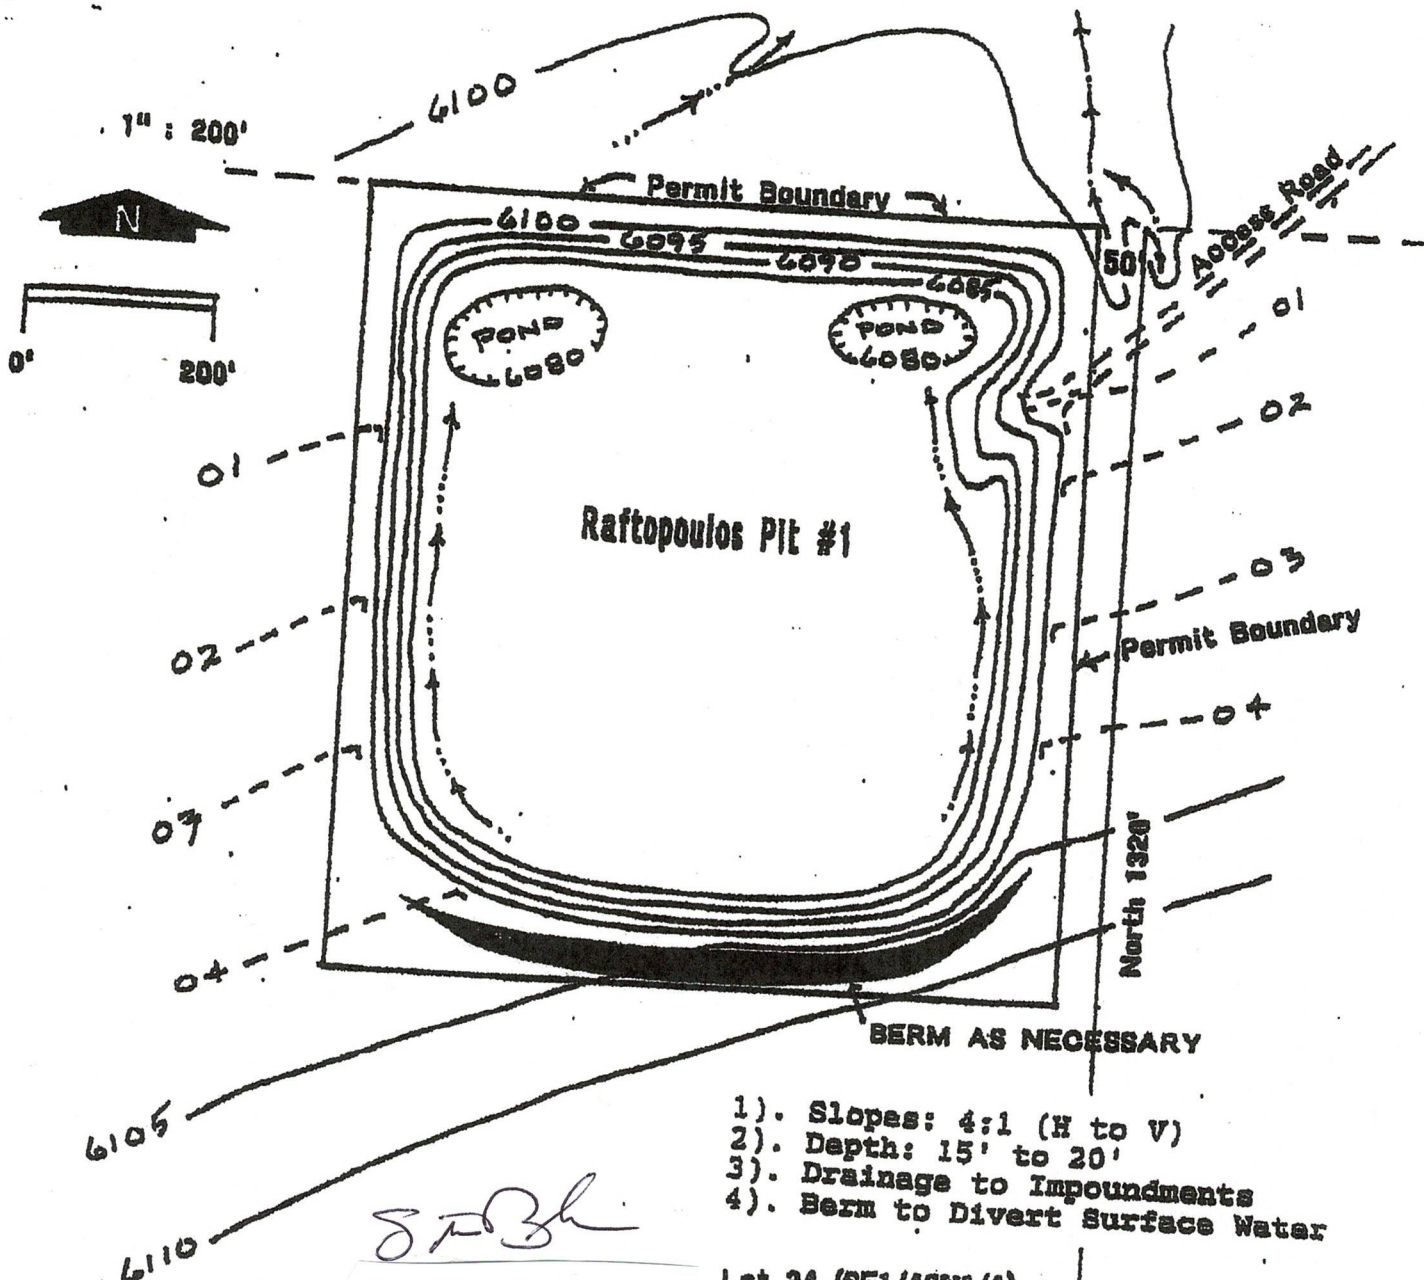

- 1). Slopes: 4:1 (H to V)
- 2). Depth: 15' to 20'
- 3). Drainage to Impoundments
- 4). Berm to Divert Surface Water

BERM AS NECESSARY

Lot 24 (SE1/4SW1/4)

Sec 9, T11N, R95W South 1/4 Cor Stone

Reclamation Plan

Final Topography Map

EXHIBIT F

EXHIBIT F
 RAFTOPOULOS PIT #1
 RECLAMATION PLAN MAP
 Prepared by:
 Marvin Moore
 11/23/97