

ANNUAL REPORT NOTES:

87.0 Number Of Acres Currently Affected

0.0 Number Of Acres Newly Affected This Period

0.0 Number Of Acres Reclaimed This Period

0.0 Estimated New Acreage To Be Affected Next Period

0.0 Estimated Acres To Be Reclaimed Next Period

MAP LEGEND

- EXISTING EDGE OF PAVEMENT
- EXISTING ANADARKO PIPELINES
- EXISTING OIL & GAS WELL HEAD
- EXISTING UTILITY POLE
- EXISTING BURIED TELEPHONE LINE
- EXISTING BURIED GAS LINE
- EXISTING BARBED WIRE FENCE
- EXISTING EDGE OF GRAVEL ROAD
- EXISTING RIVER
- EXISTING DRAINAGE DITCH
- EXISTING PROPERTY BOUNDARY
- EXISTING ADJOINING PARCEL BOUNDARY
- EXISTING SECTION LINE
- EXISTING RIGHT OF WAY LINE
- EXISTING RIP RAP SPUR DIKE/WEIR STRUCTURES (COOT)

PERMIT BOUNDARY

EXTENT OF MINING BOUNDARY

AFFECTED AREA BOUNDARY

PROPOSED DIRECTION OF MINING

SERVICE ROADS (GRAVEL)


MONITOR WELL

EXTENT OF MINING AREA = ~75 ACRES

AFFECTED AREA = ~87 ACRES

PERMIT BOUNDARY = ~95 ACRES

BACKFILL OF AREA COMPLETE

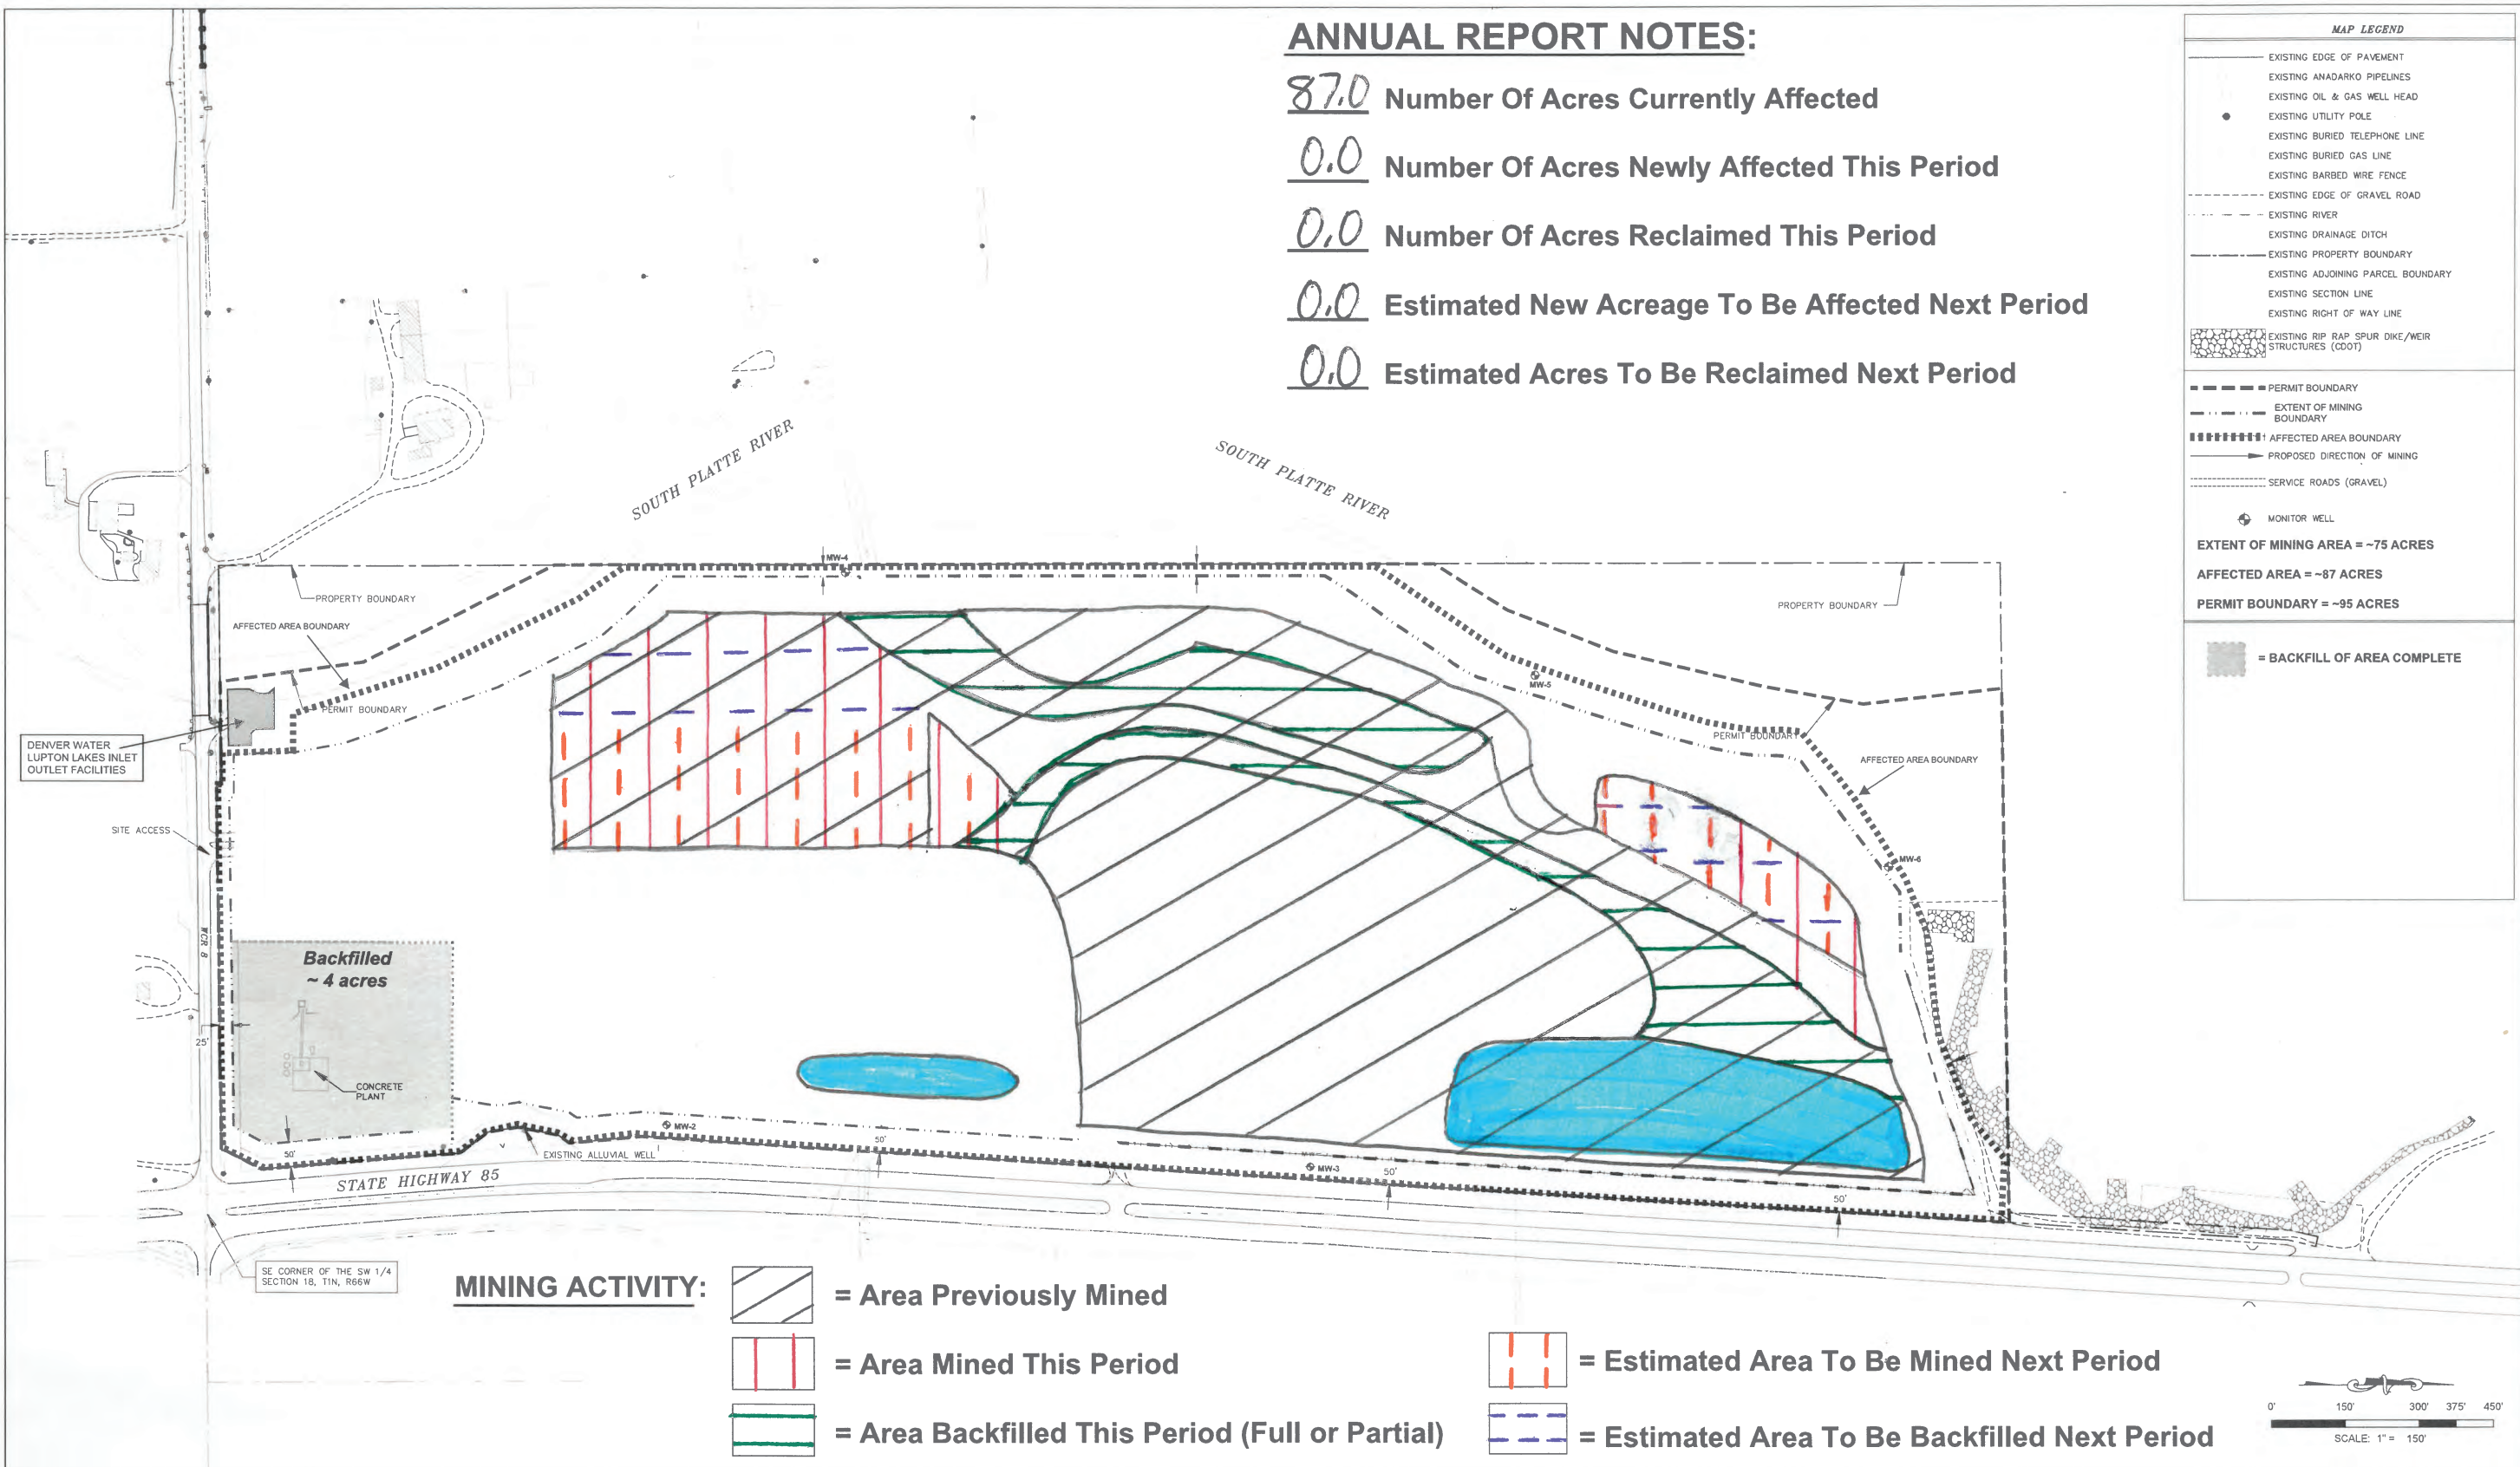

MINING ACTIVITY:

- = Area Previously Mined
- = Area Mined This Period
- = Area Backfilled This Period (Full or Partial)
- = Estimated Area To Be Mined Next Period
- = Estimated Area To Be Backfilled Next Period

REVISIONS				Asphalt Specialties Co., Inc. 345 W. 62nd Ave. Denver, CO 80216 Phone: 303-289-8555 Fax: 303-289-7707		CHAVERS MINING RESOURCE REGULAR 112 PERMIT M-2015-030 FORT LUPTON, CO ASPHALT SPECIALTIES CO., INC.		2024 - 2025 ANNUAL REPORT MINE MAP			
REV	DESCRIPTION	DATE	APPROVED					SCALE	DWG NO.	REV.	
								1"=150'			
								DRAWN BY	CHECKED BY	DATE	SHEET
								GRG		7/2/2025	1 OF 1