



WHITING GRAVEL PIT M-2007-025

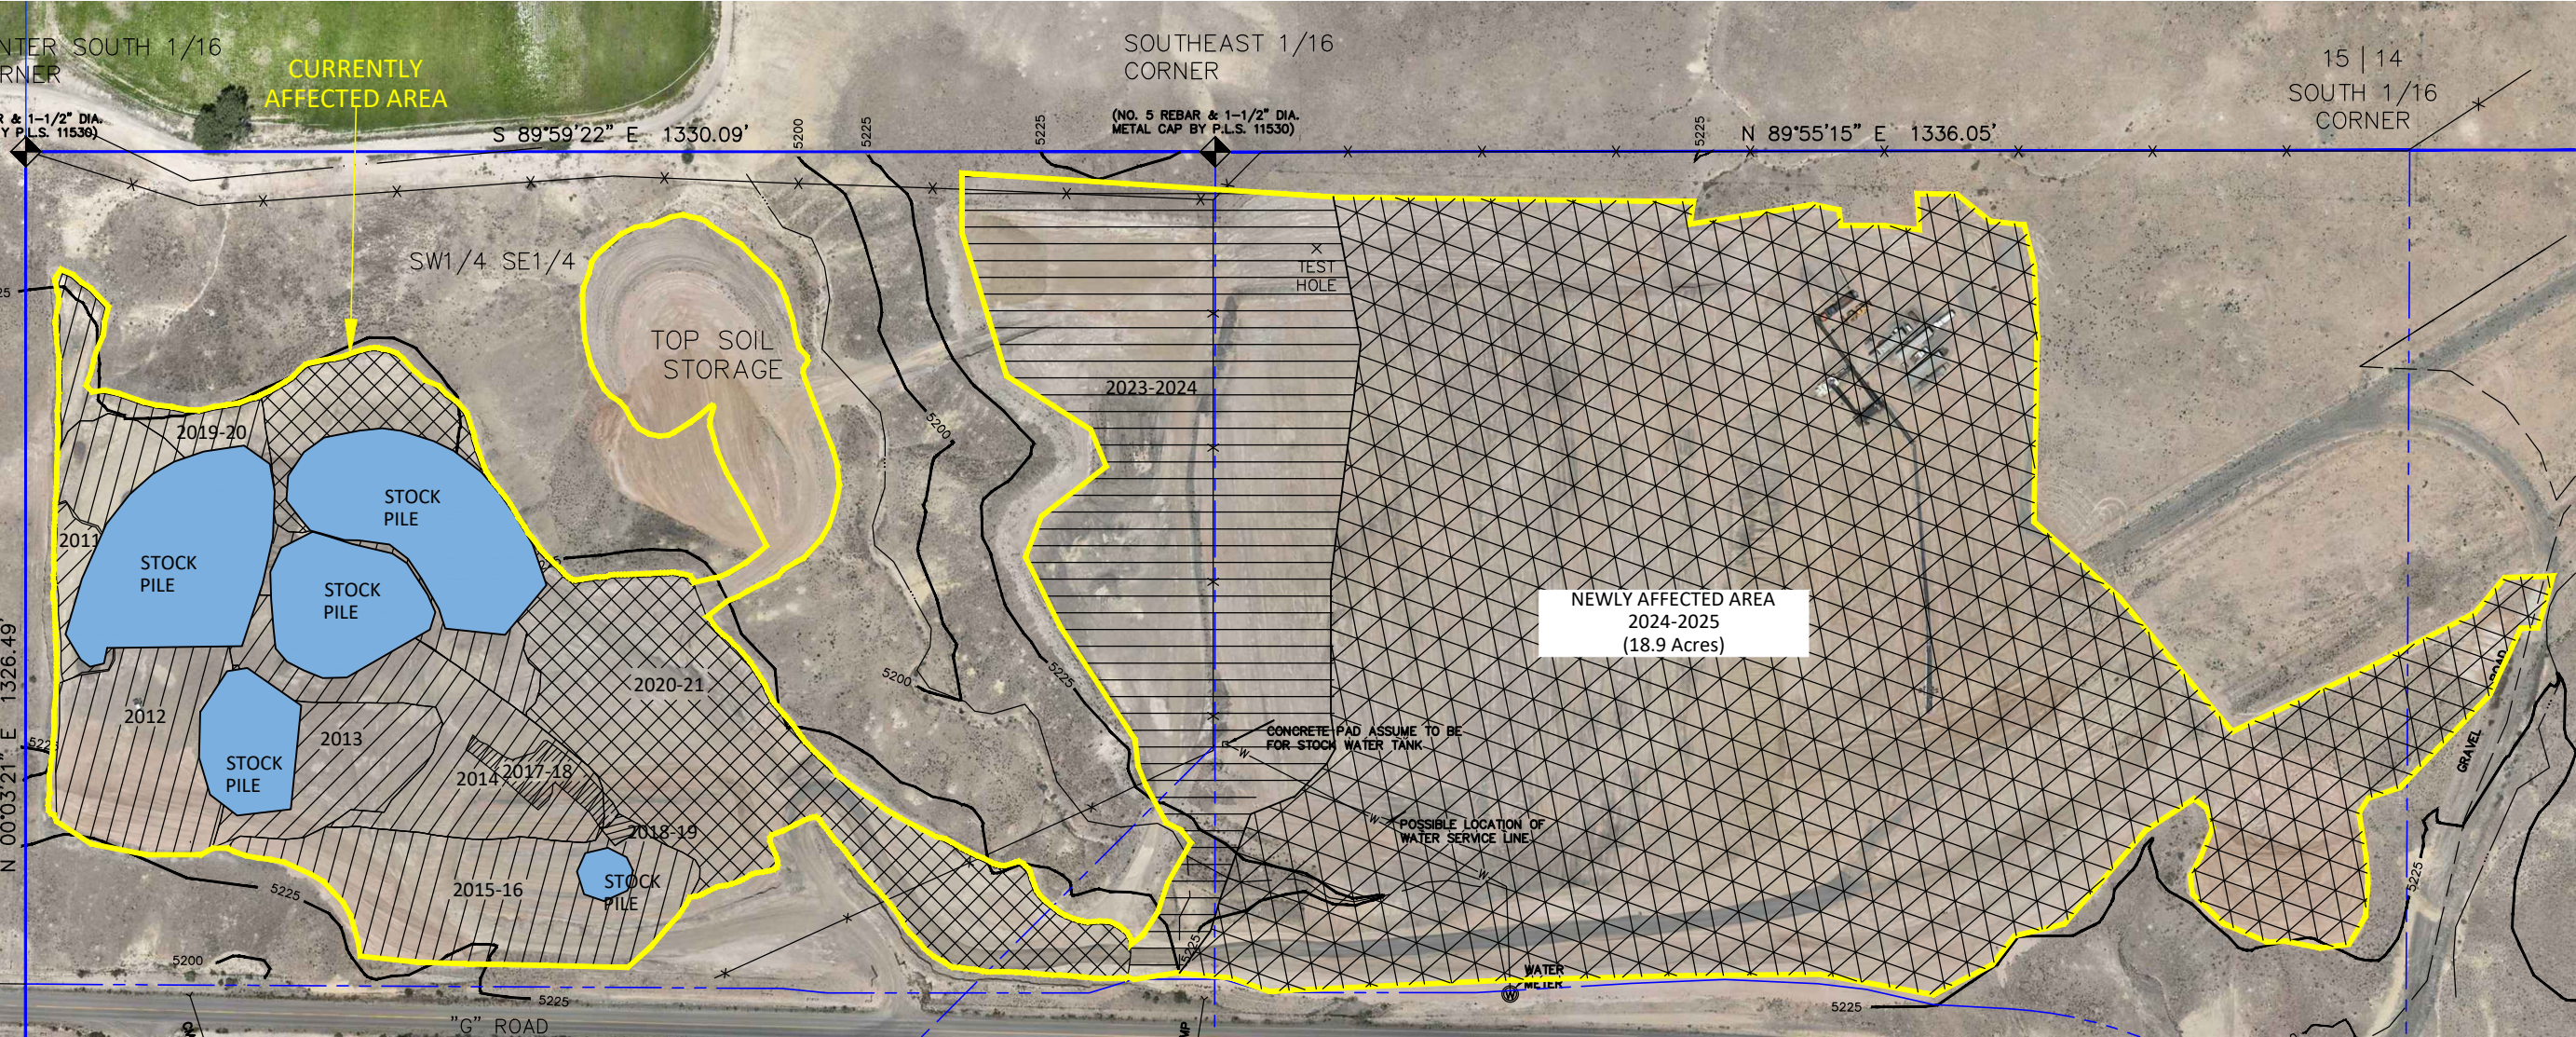

VICINITY MAP

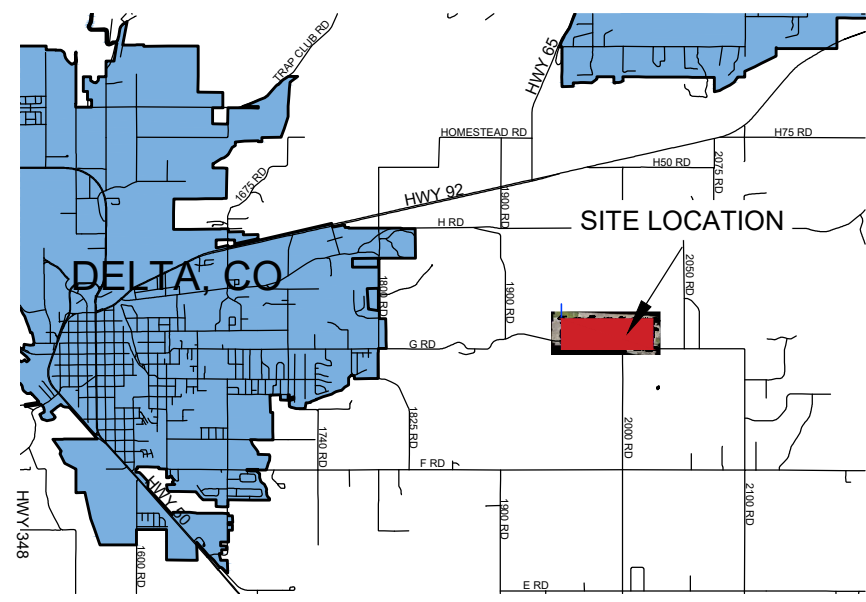

DELTA COUNTY
OFFICE OF THE COUNTY ENGINEER
295 W. 6TH STREET DELTA, CO 81416
970.874.2035 OR 970.874.5914

WHITING GRAVEL PIT
M-2007-025
19665 G ROAD
DELTA, COLORADO 81416

DESIGNED BY: HV	DRAWN BY: HV	CHECKED BY: TCM	SCALE: 1" = 200'	FILE NAME: Whiting2025 Location Map.DWG
DRAWN DATE: 07/01/2025	REVISION DATE:	REVISION DESCRIPTION:		1 of 1