


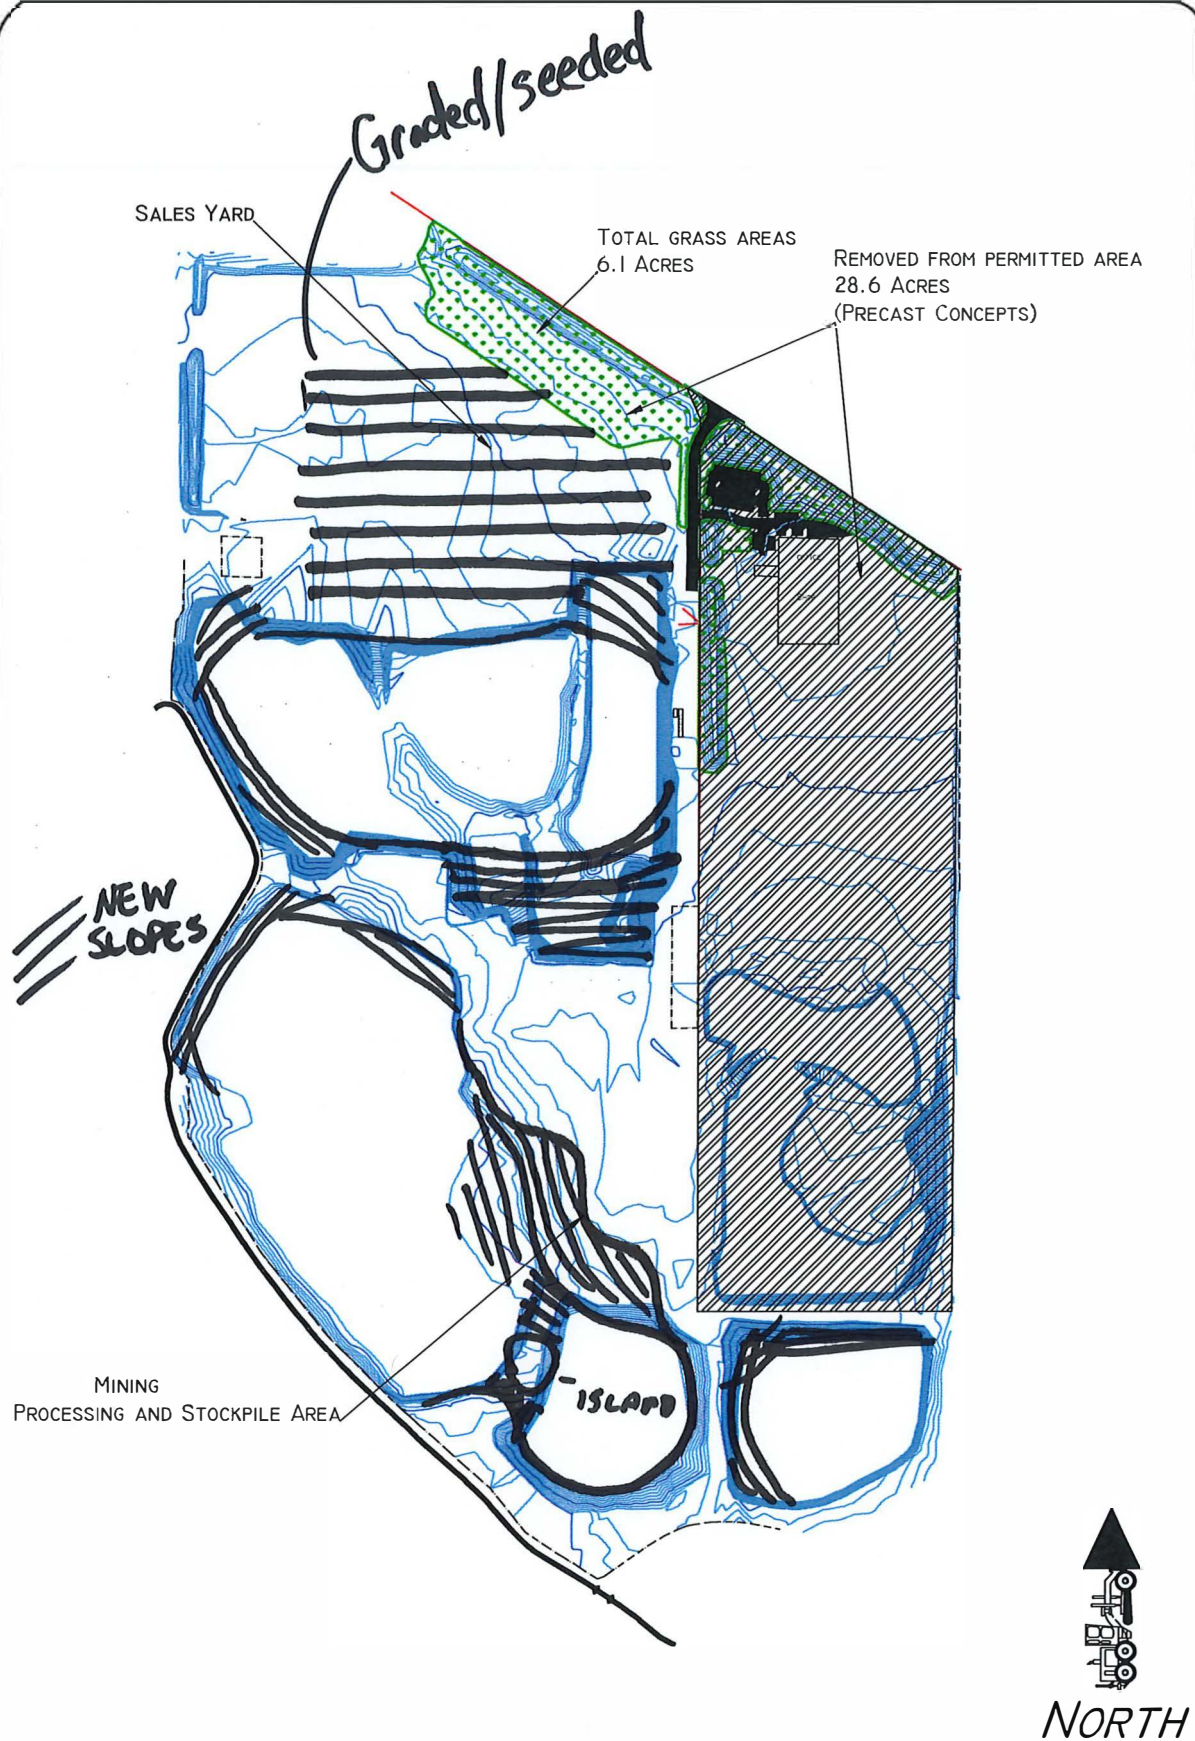

R E V I S I O N S	No.	DATE	BY	PREPARED BY: Sun Blue	ELAM SAND & GRAVEL 556 STRUTHERS AVE GRAND JUNCTION, CO 81501	23 Road Pit		SHEET	
				DATA DATE:		2025 Annual Report		1	1
				SCALE: 1" = 300' (11/17)		M-1979-089			