




CROSS - SECTION I & J EAST PITS E 1,417,600

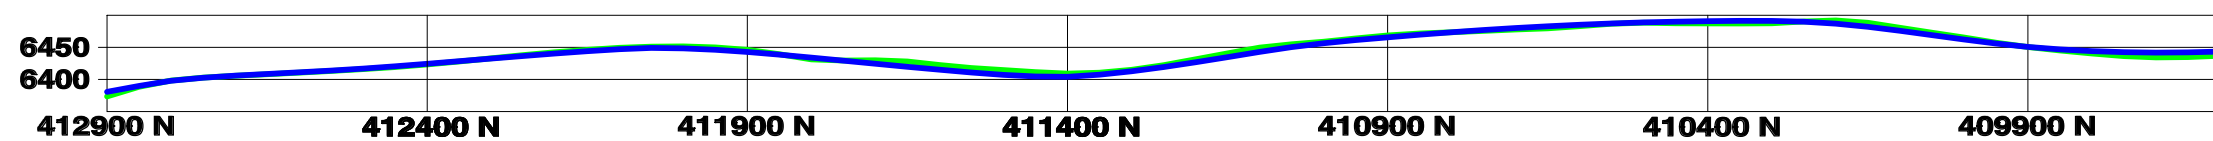


CROSS - SECTION I & J EAST PITS E 1,416,600

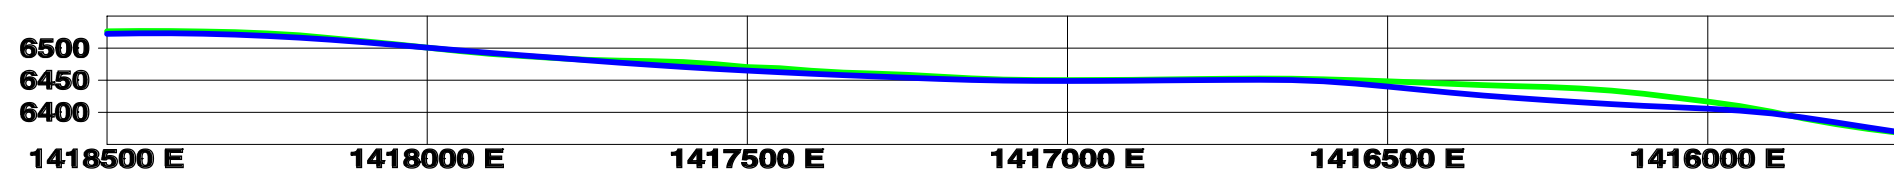


CROSS - SECTION I EAST PIT N 412,000

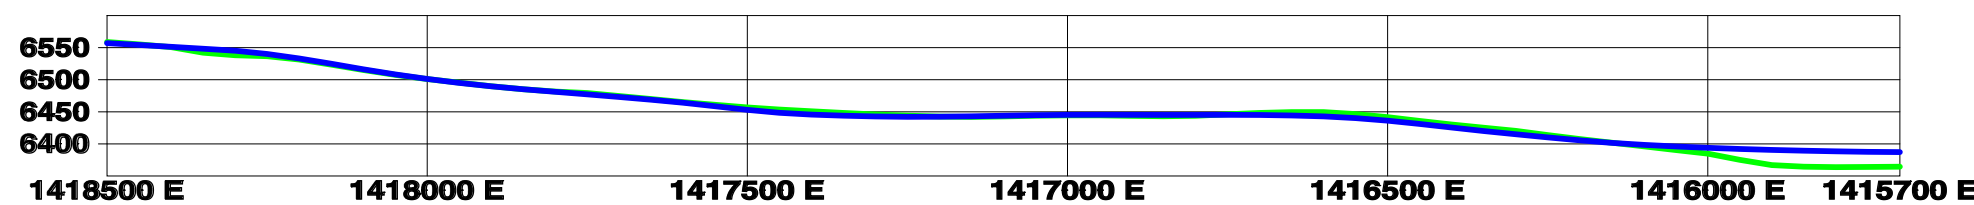


CROSS - SECTION J EAST PIT N 411,100

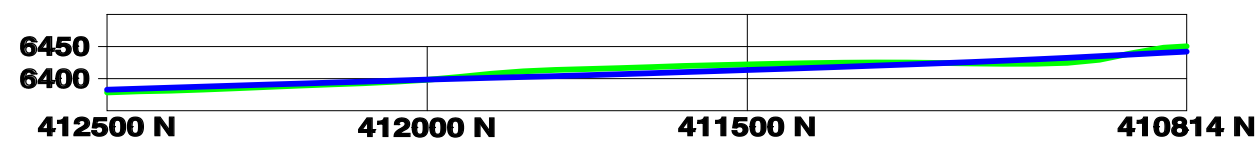


CROSS - SECTION I MIDDLE PIT E 1,414,200

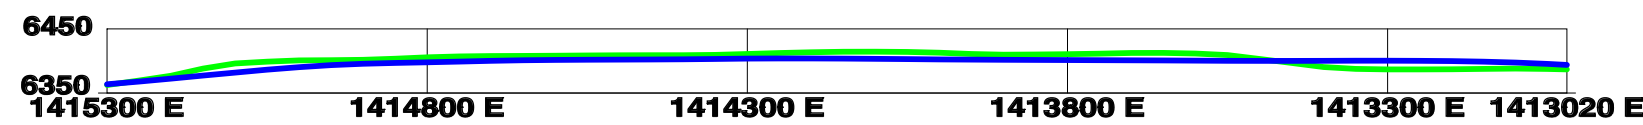


CROSS - SECTION I MIDDLE PIT N 411,800

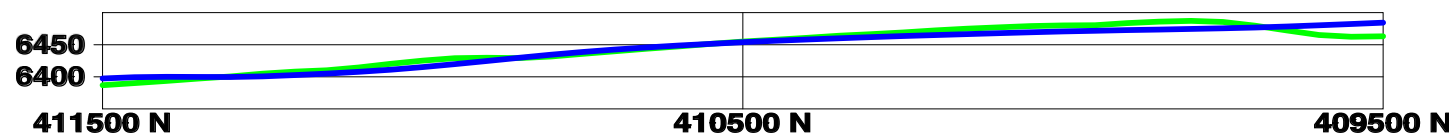


CROSS - SECTION J WEST PIT E 1,415,200

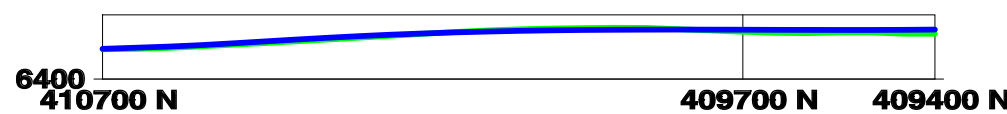


CROSS - SECTION J WEST PIT E 1,414,200

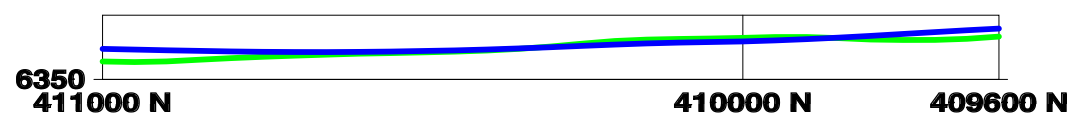

CROSS - SECTION J WEST PIT E 1,413,200

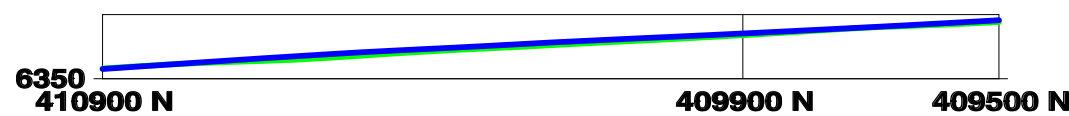


CROSS - SECTION J WEST PIT E 1,412,200

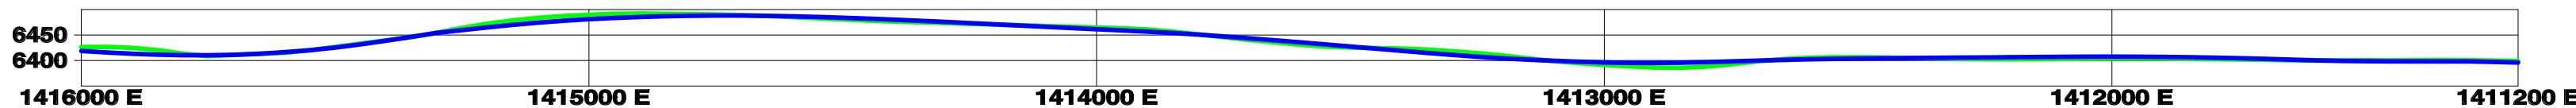

CROSS - SECTION J WEST PIT N 410,200

LEGEND

PREMINE SURFACE
POSTMINE SURFACE

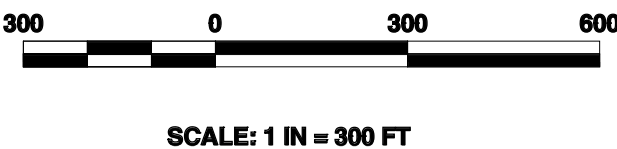

SCALE: 1 IN = 300 FT

Note: Postmining cross-section locations are shown on Map M12, "Postmining Topography."

Revision	Date	By	Description
TR-138	10/14/25	TMP	MINING/RECLAMATION PLAN UPDATE

TRAPPER MINING INC.
TRAPPER MINECRAIG, CO.

POSTMINING
CROSS SECTIONS

SCALE: 1" = 300'
DESIGNED BY: TMP
DRAWN BY: TMP
DATE: 10/14/25

Sheet 4 of 4
M 14A
SHEET 1