



SECTION A-A'
Gob Pile #2

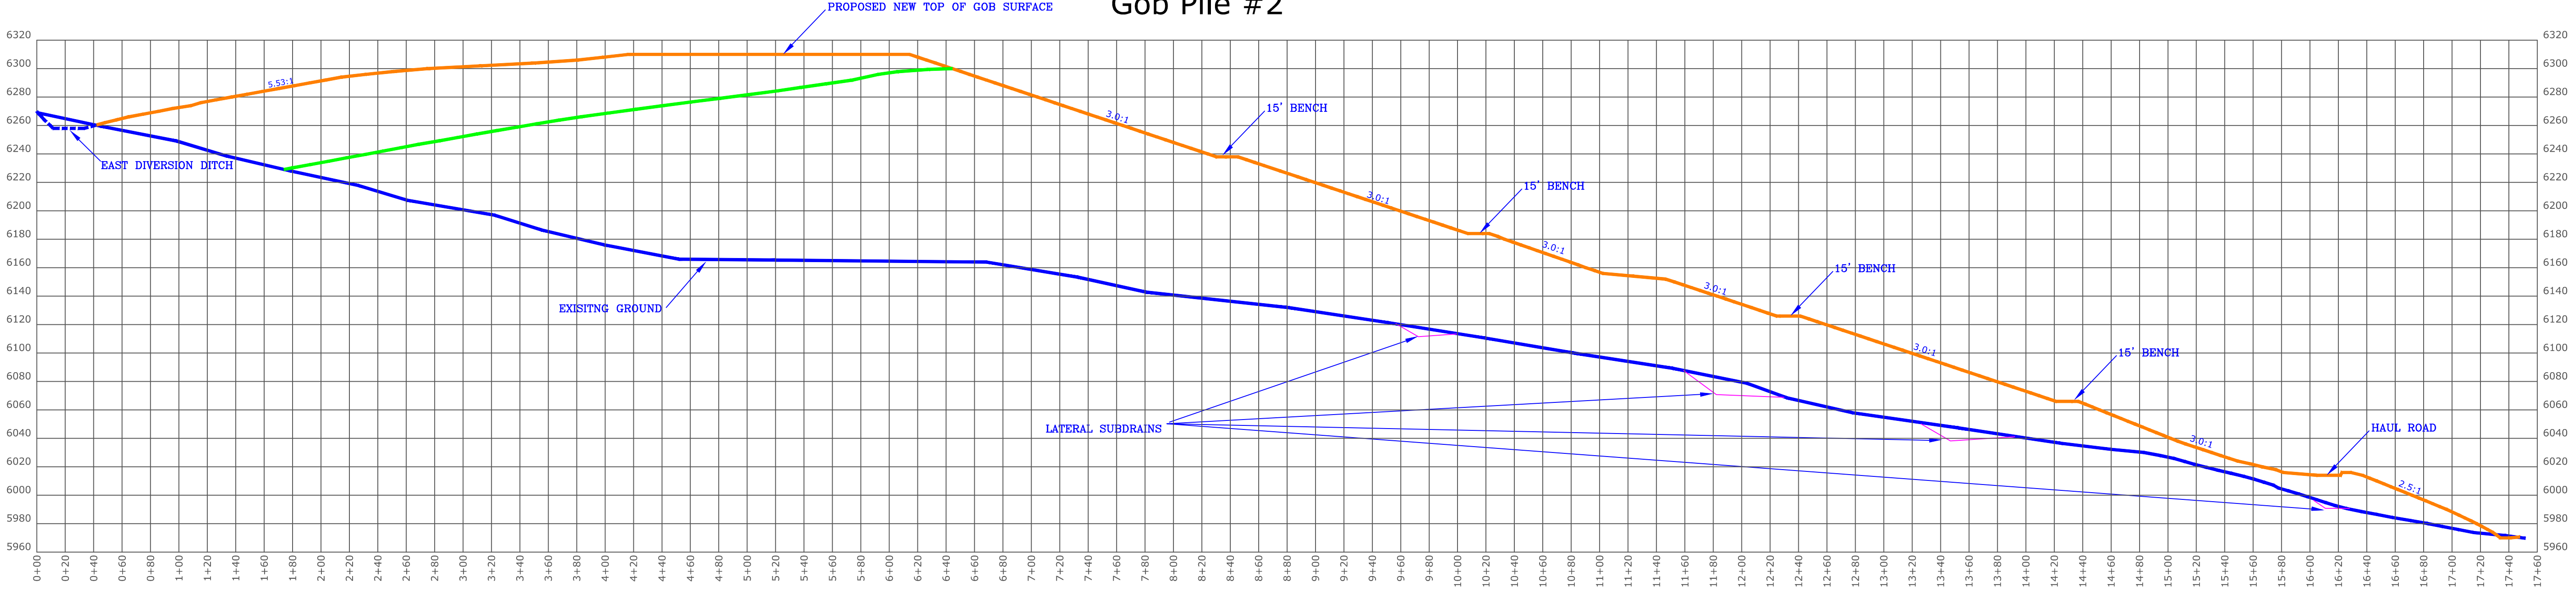


H=V: 1" = 60'

SECTION F-F'
Gob Pile #2 Expansion Area

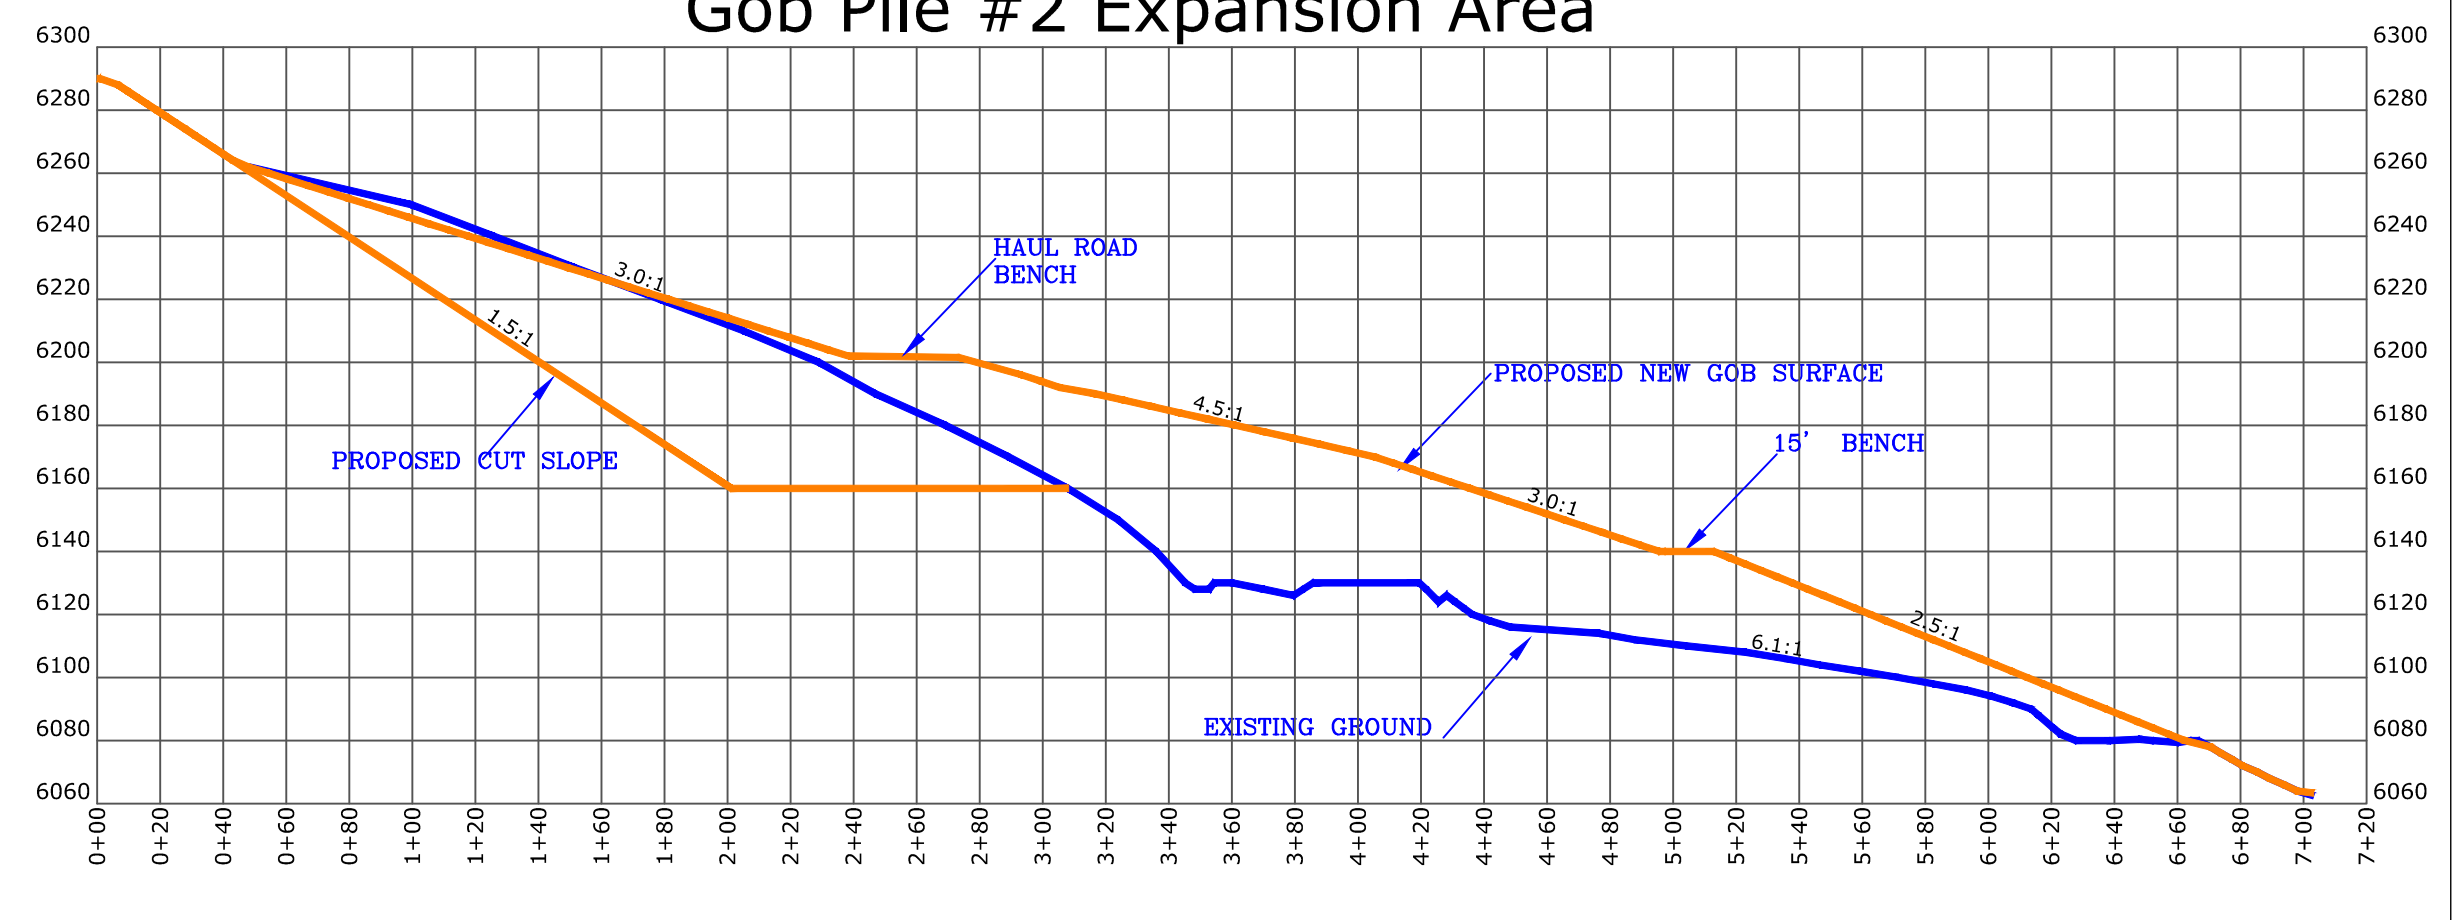


H=V: 1" = 60'

SECTION B-B'
Coverfill Pile

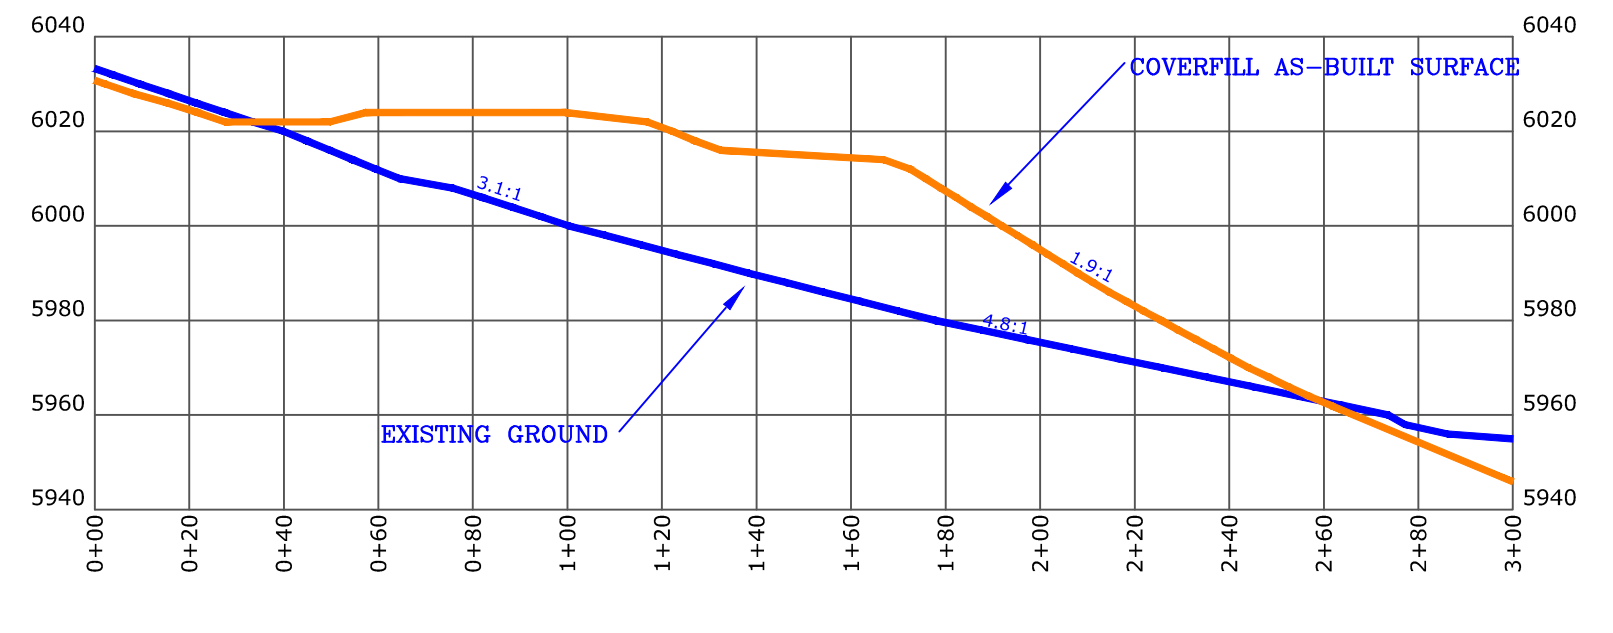


H=V: 1" = 40'

SECTION D-D'
Gob Pile #4

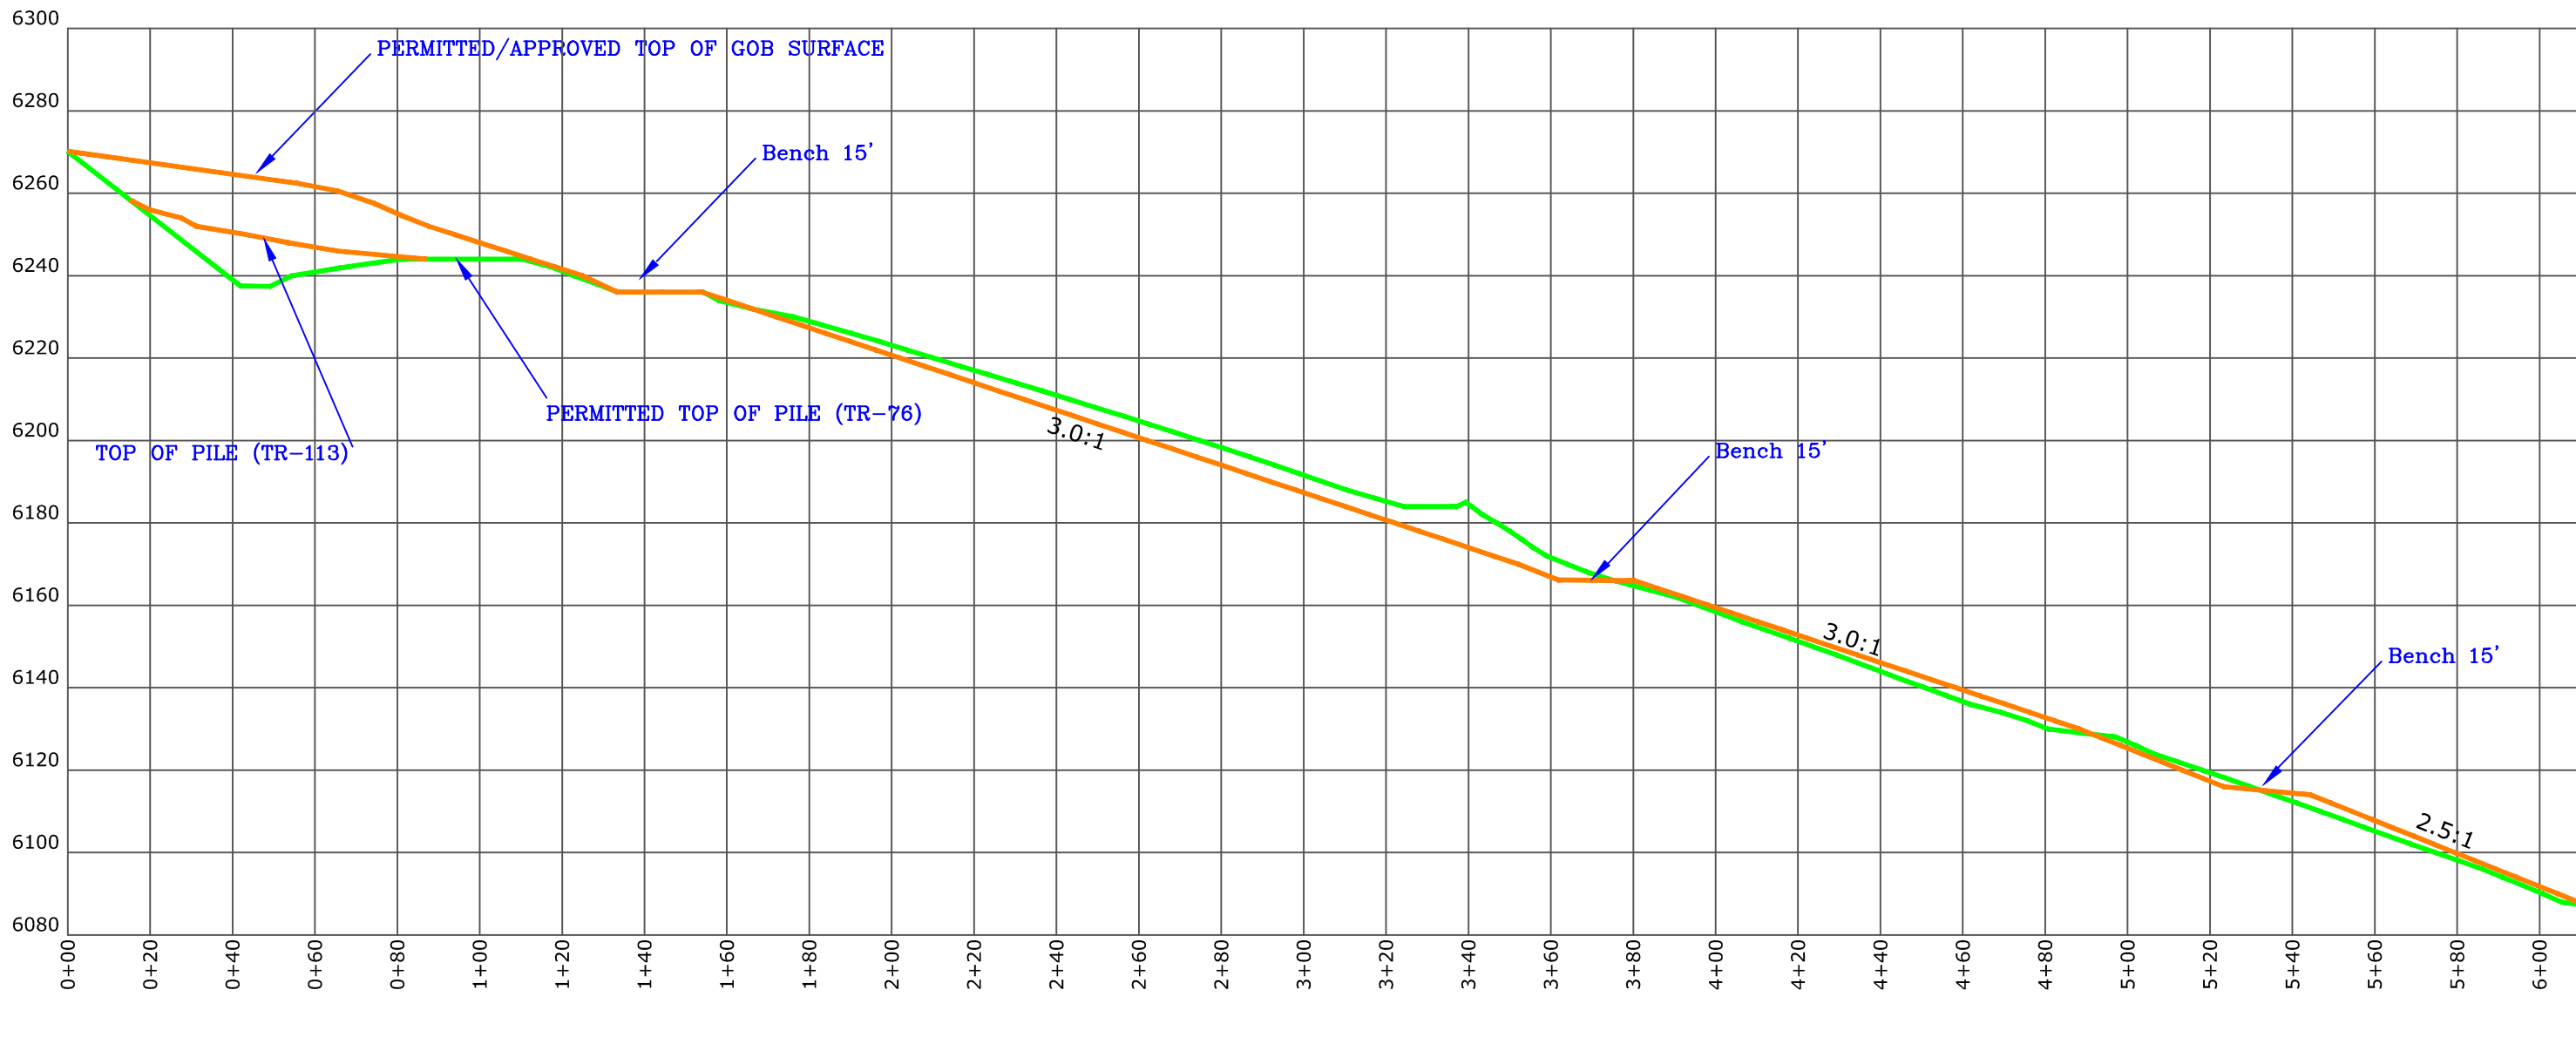


H=V: 1" = 40'

SECTION C-C'
Topsoil Stockpile

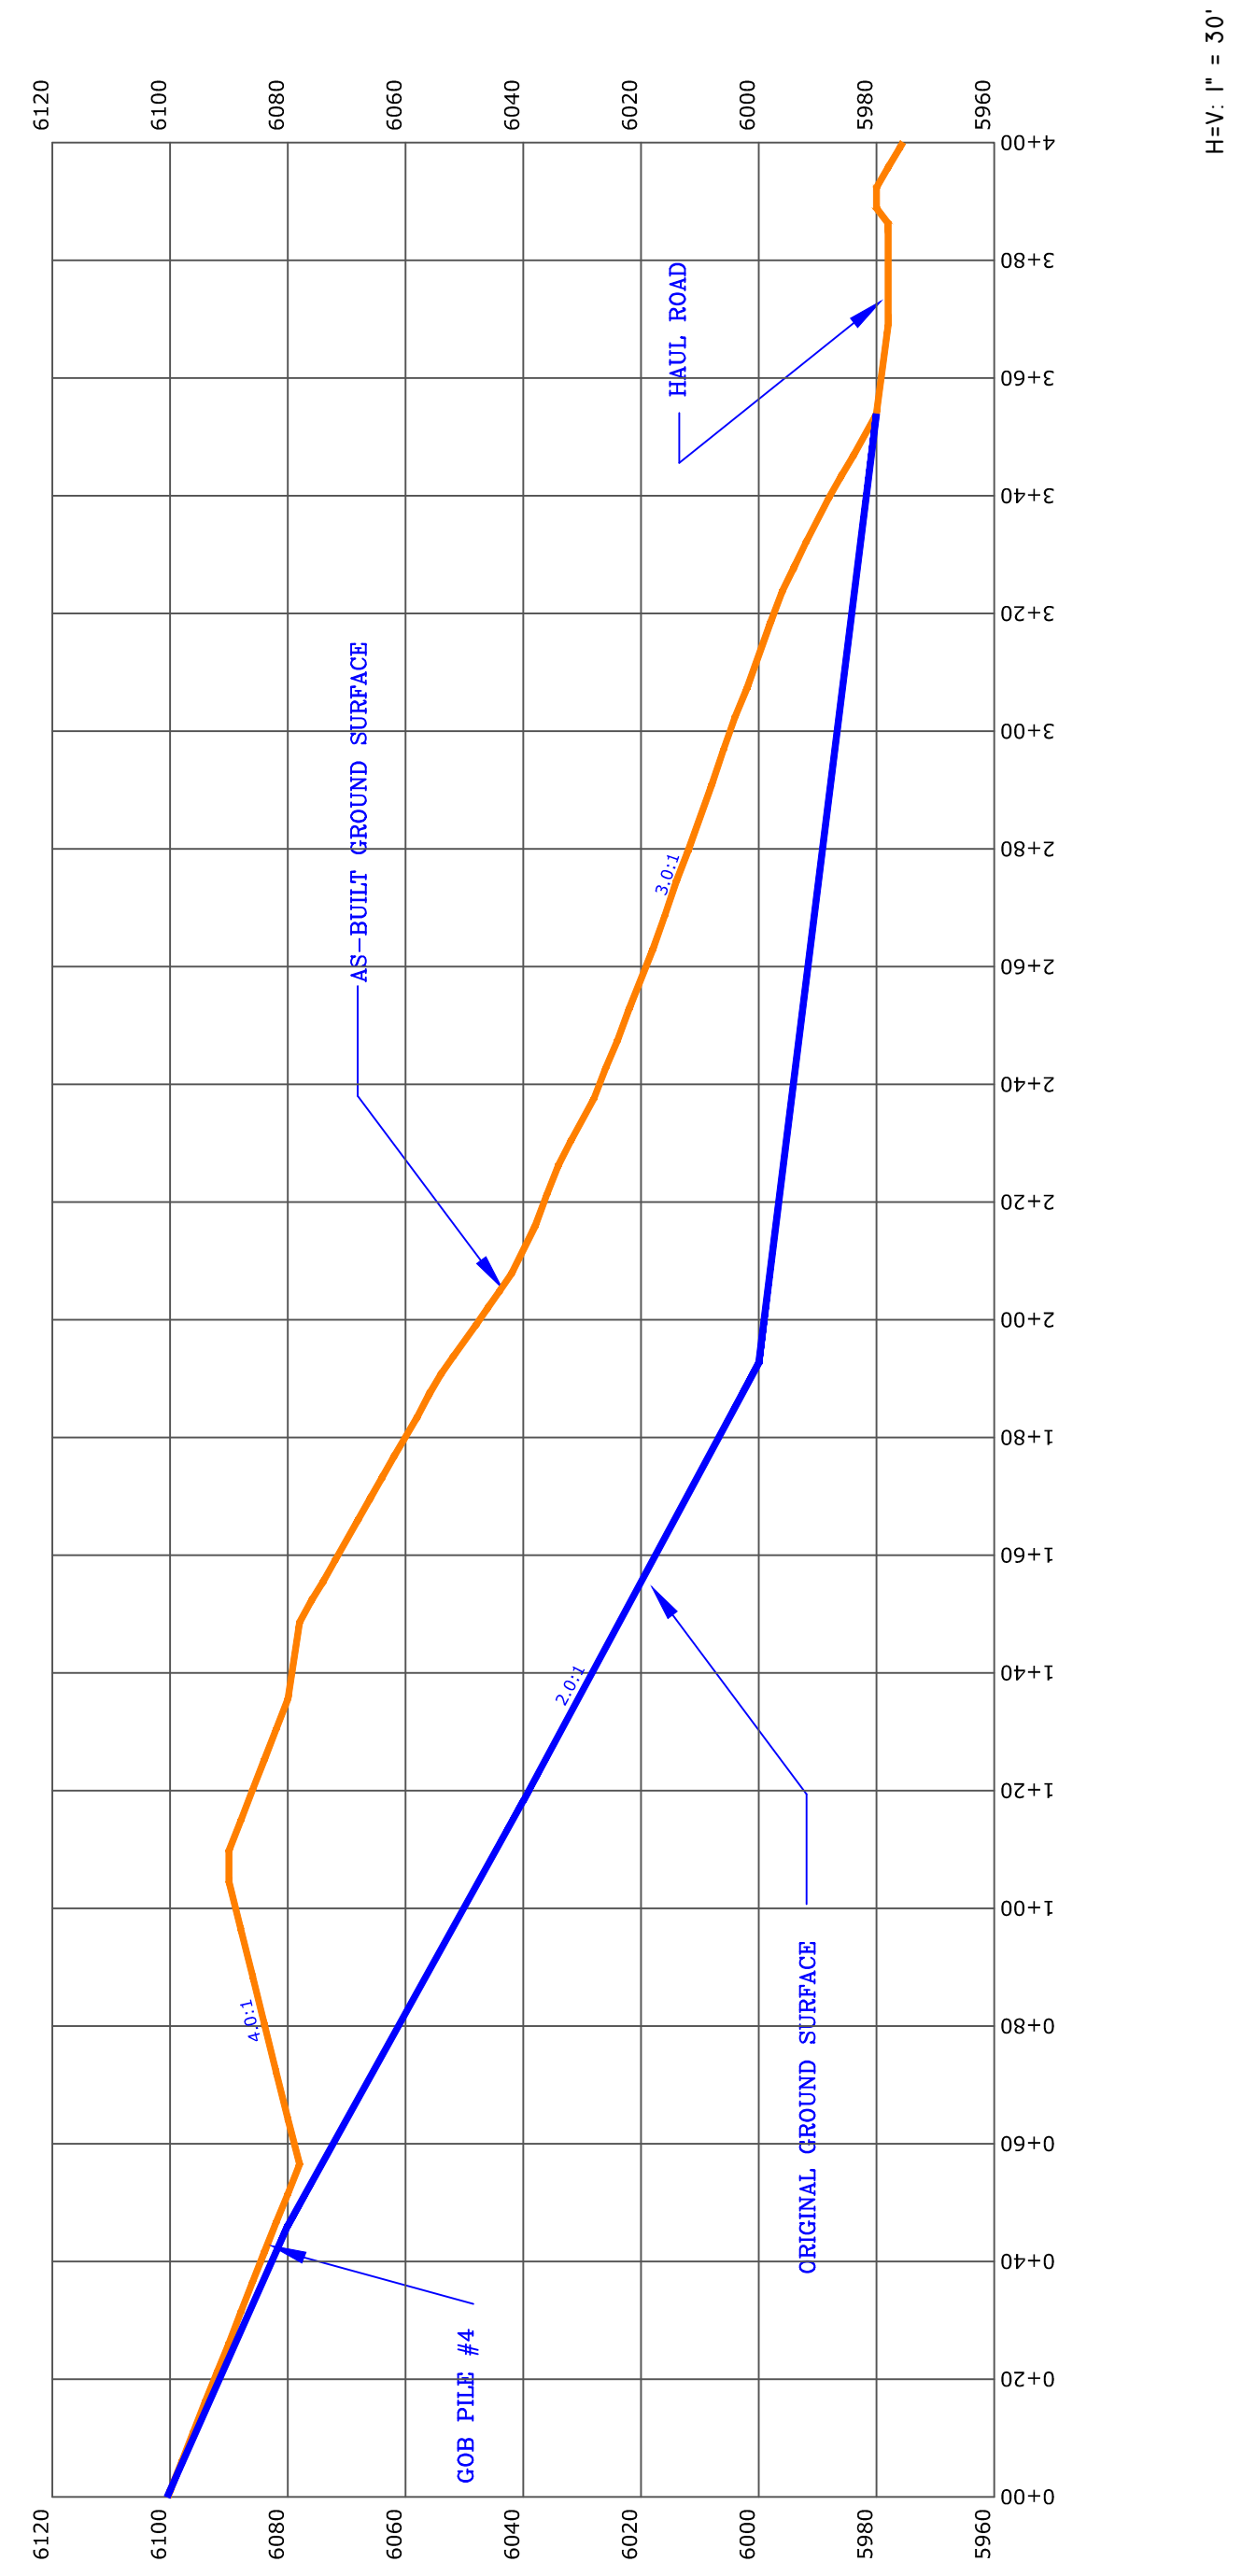


H=V: 1" = 30'

SECTION E-E'
Coal Mine Waste Pile #2

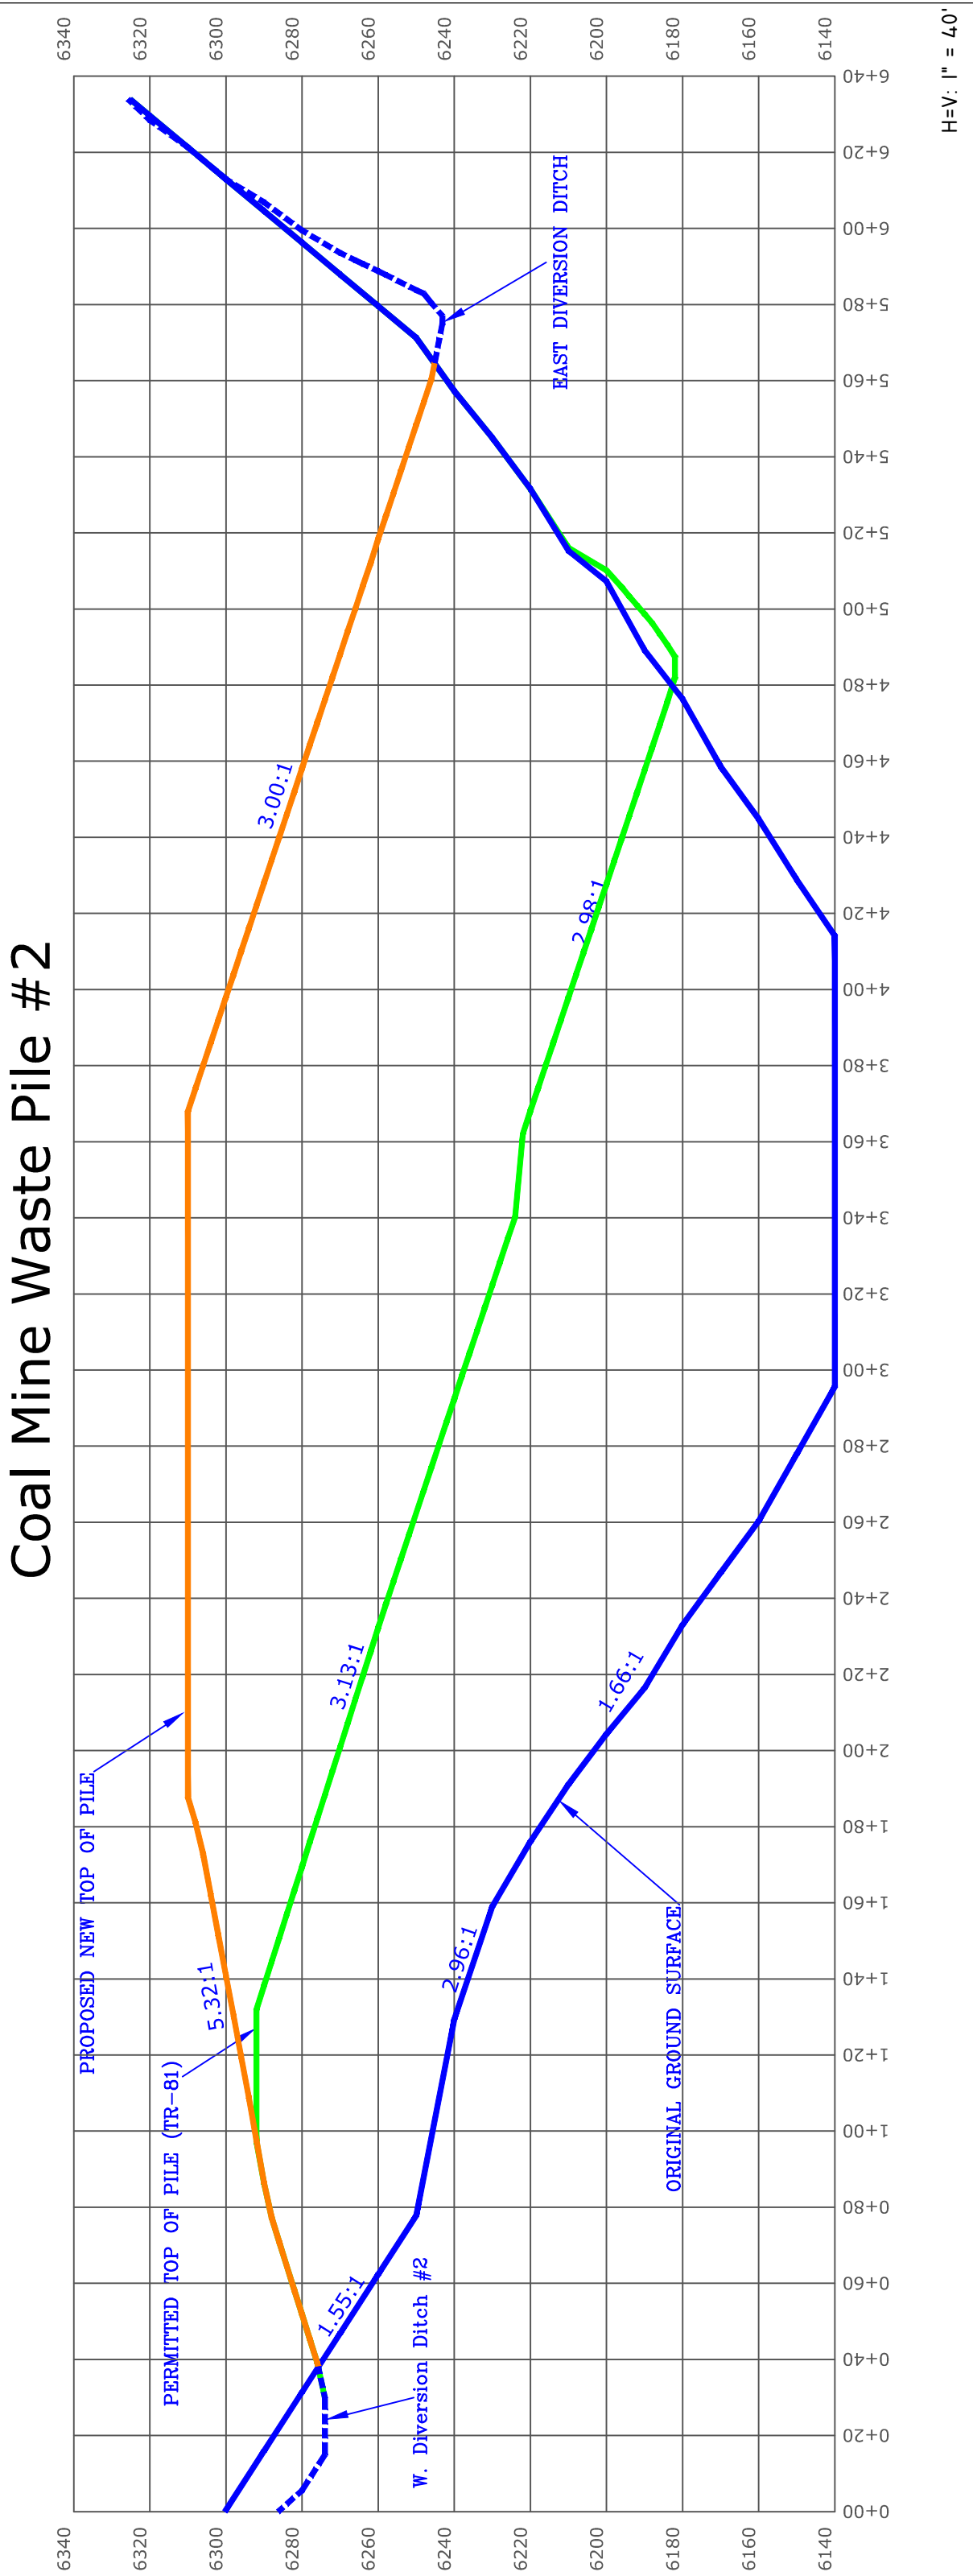

H=V: 1" = 40'

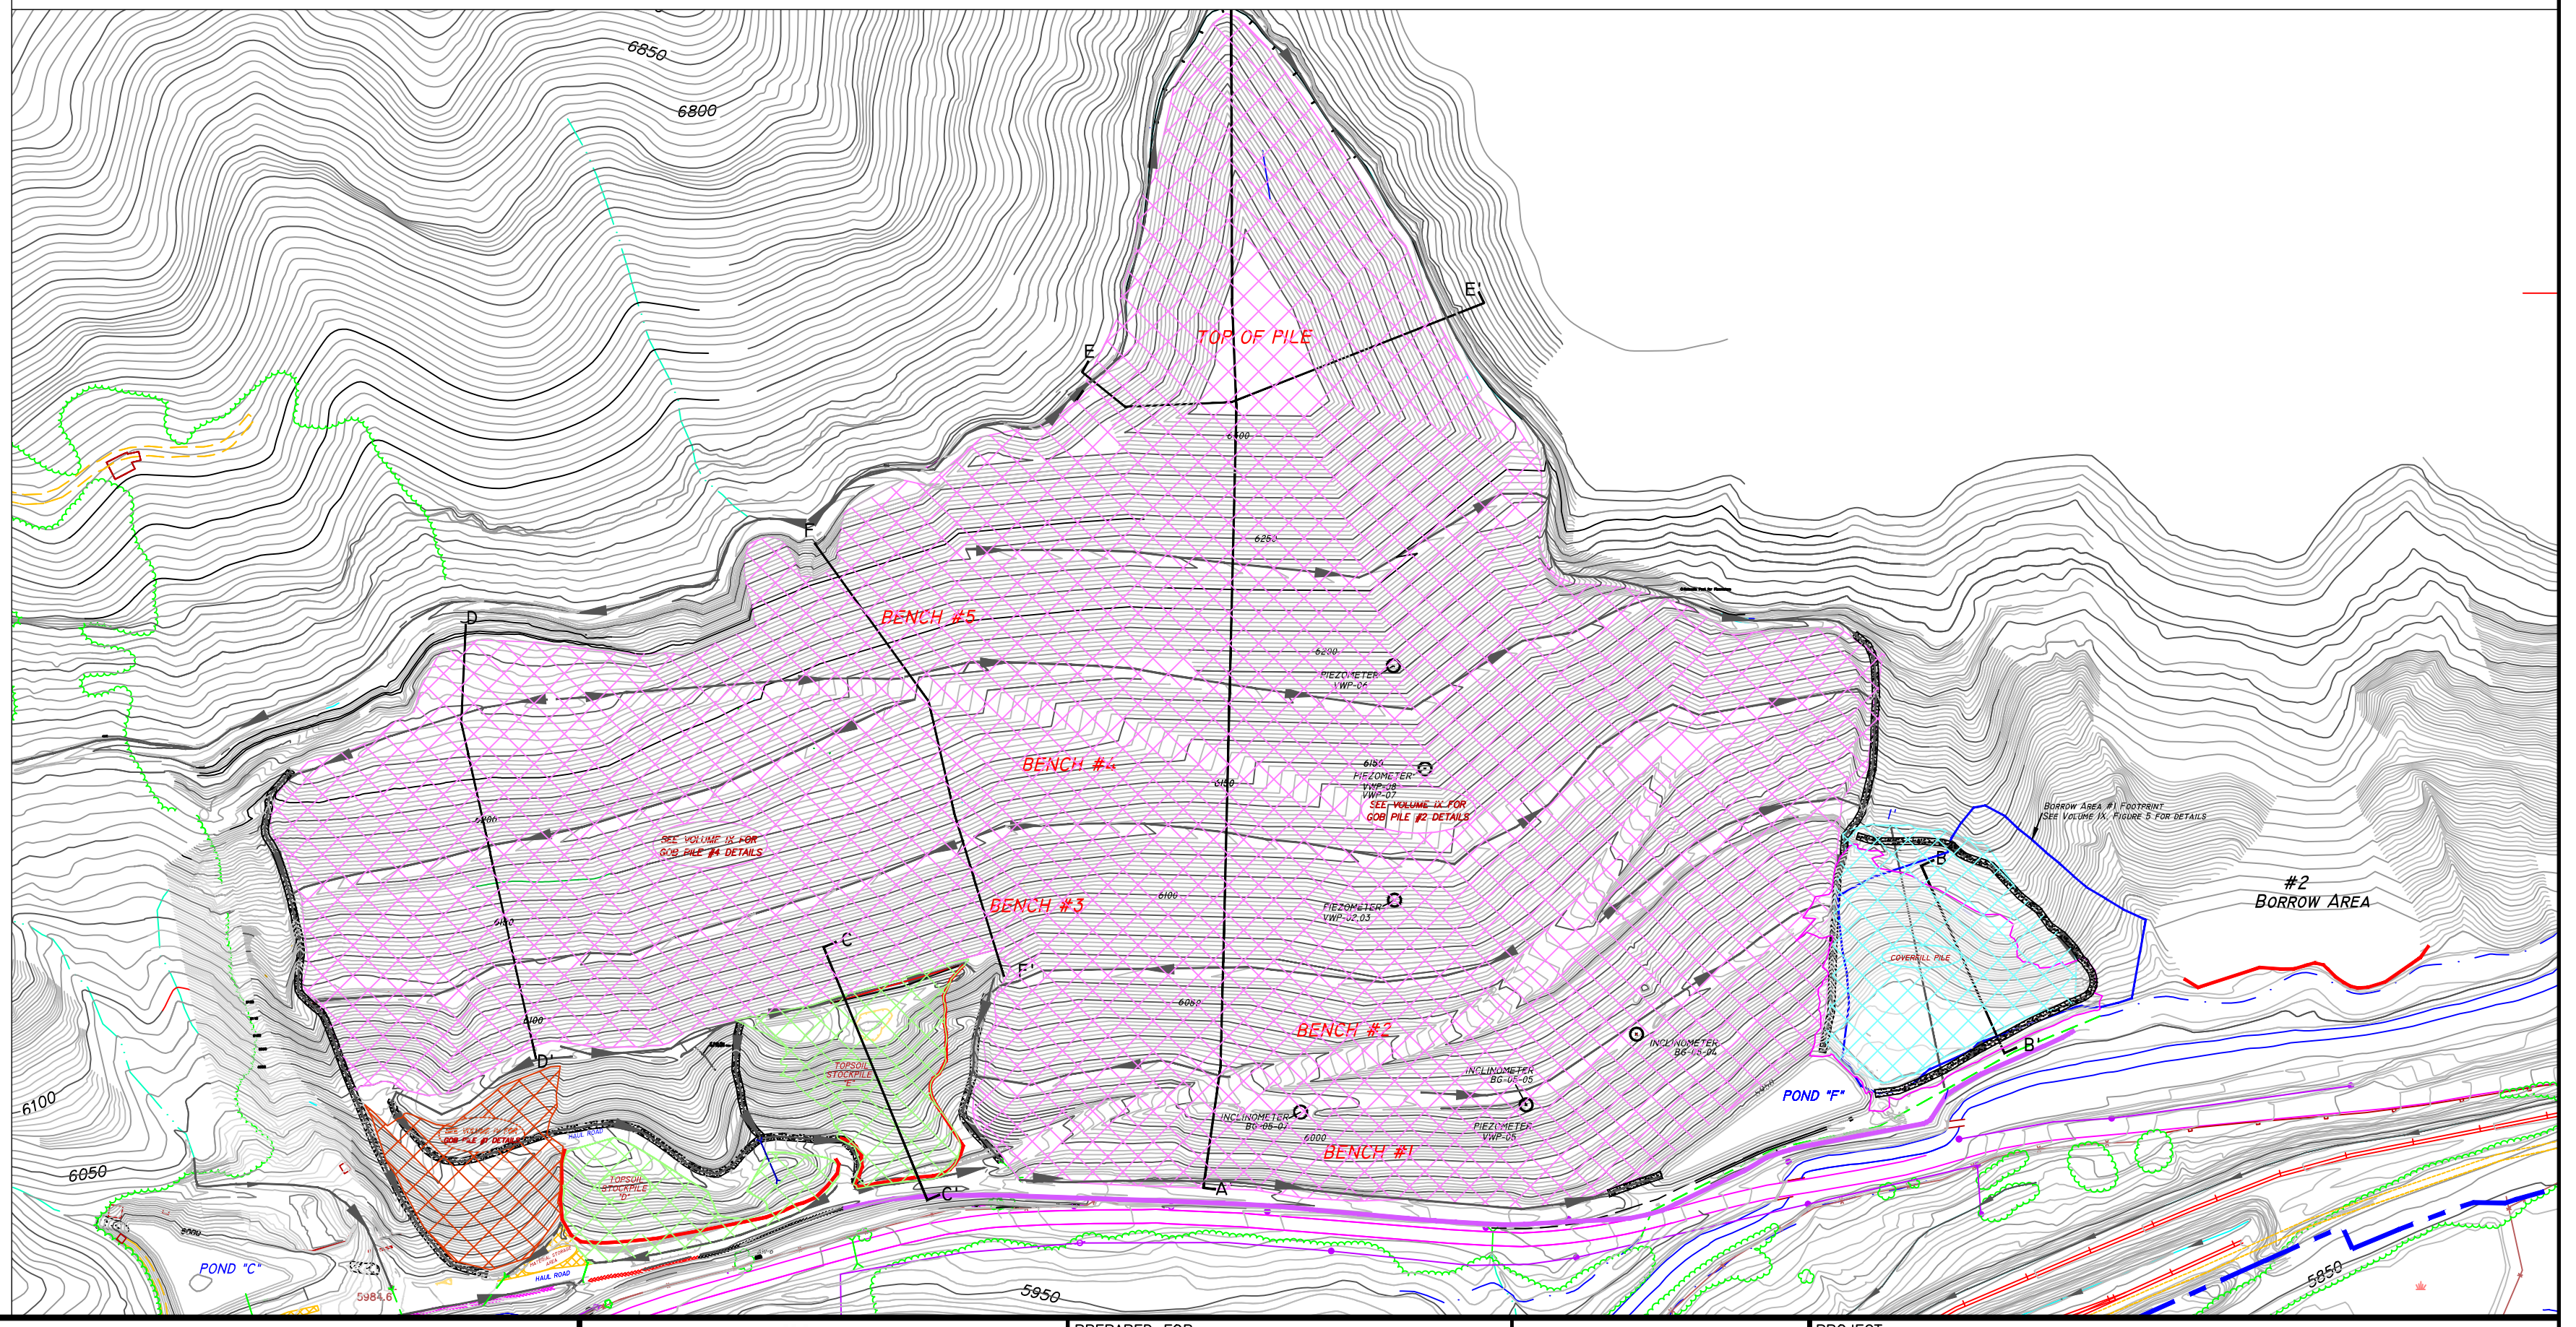

16	MR-213 Remove riprap from Ditch F7	T.K.B.	09/30/25
15	TR-114, Revise hydrology on top of #4	T.K.B.	06/22/17
14	TR-98 Adequacy response #1	T.K.B.	04/17/15
13	TR-98 Gob Pile #2 footprint Increase, hydrology update	T.K.B.	01/21/15
12	TR-81 Adequacy response #2	T.K.B.	09/27/13
14	TR-81 Adequacy response #1	T.K.B.	09/10/13
No.	DESCRIPTION:	BY	DATE
REFERENCES			

LEGEND:	
	PERMIT BOUNDARY
	BERM OR GUARDRAIL FENCE
	POWERLINE/TELEPHONE CULVERT
	DESIGN DITCH
	LIGHT USE ROAD
	HAUL ROAD

	TOPSOIL STOCKPILE AREAS
	MATERIAL STORAGE AREAS
	GOB PILE AREA (Vol. IV)
	GOB PILE AREA (Vol. IX)
	COVERFILL STOCKPILE AREA
	RIP-RAP CHANNEL

ENGINEER'S CERTIFICATION
I hereby certify that the design was done by me or under my direct supervision and that all of the information presented on this drawing is true and correct to the best of my knowledge and belief.

Tanner R. Stover
Colorado P.E.

PREPARED FOR:
BRL
BOWIE RESOURCES, LTD.
BOWIE NO. 2 MINE
P.O. BOX 483
PAONIA, COLORADO 81428
DESIGNED BY: J. E. STOVER & ASSOCIATES, Inc.
DRAWN BY: L.K.J.
CHECKED BY: L.K.J.
DATE: 03/04/03

PROJECT: BOWIE NO. 2 MINE
TITLE: COAL MINE WASTE DISPOSAL AREA
DRWS LD. No. C - 1996 - 083
SCALE: 1" = 200'

ONE INCH
N
W
E
S

DWG. NAME: VOLUME IX FIGURE I