

MVR Resources, Inc.

November 6, 2012

Travis Marshall
Division of Reclamation, Mining and Safety
Grand Junction Field Office
101 South Third Street, Room 301
Grand Junction, CO 81501

RECEIVED

NOV 07 2012
GRAND JUNCTION FIELD OFFICE
DIVISION OF
RECLAMATION MINING & SAFETY

RE: Reynolds Pit, Permit No. M-2006-028, Technical Revision No. 1

Dear Mr. Marshall:

This Technical Revision is to change the mining and reclamation plans for the 20 acre southern parcel of the Reynolds Pit property. The existing plan calls for partial mining of gravel bars on the 20 acre parcel. The Reynolds' would like to mine this parcel to the same depth as the northern 14 acre parcel. The mining plan would be to continue mining from the northern parcel into the southern parcel as the northern parcel nears completion. The reclamation plan for both parcels would then be as rangeland with 3:1 slopes around the east, south and west boundaries. An Annual Report Map showing the current conditions at the site, a revised Reclamation Plan Map and the \$216.00 filing fee are enclosed.

Please let me know if there is any additional information that you need. Thank you for your assistance in this matter.

Sincerely,




Michael Ripp
Consultant

P.O. Box 54 • Delta, CO 81416

(970) 874-5127 • Fax: (970) 874-3161 • e-mail: mvrripp@aol.com

REYNOLDS PIT
M-2006-028 ANNUAL REPORT MAP 2012
PART OF THE NE1/4 SE1/4, SECTION 15, T15S, R96W, 6th P.M., DELTA COUNTY, COLORADO

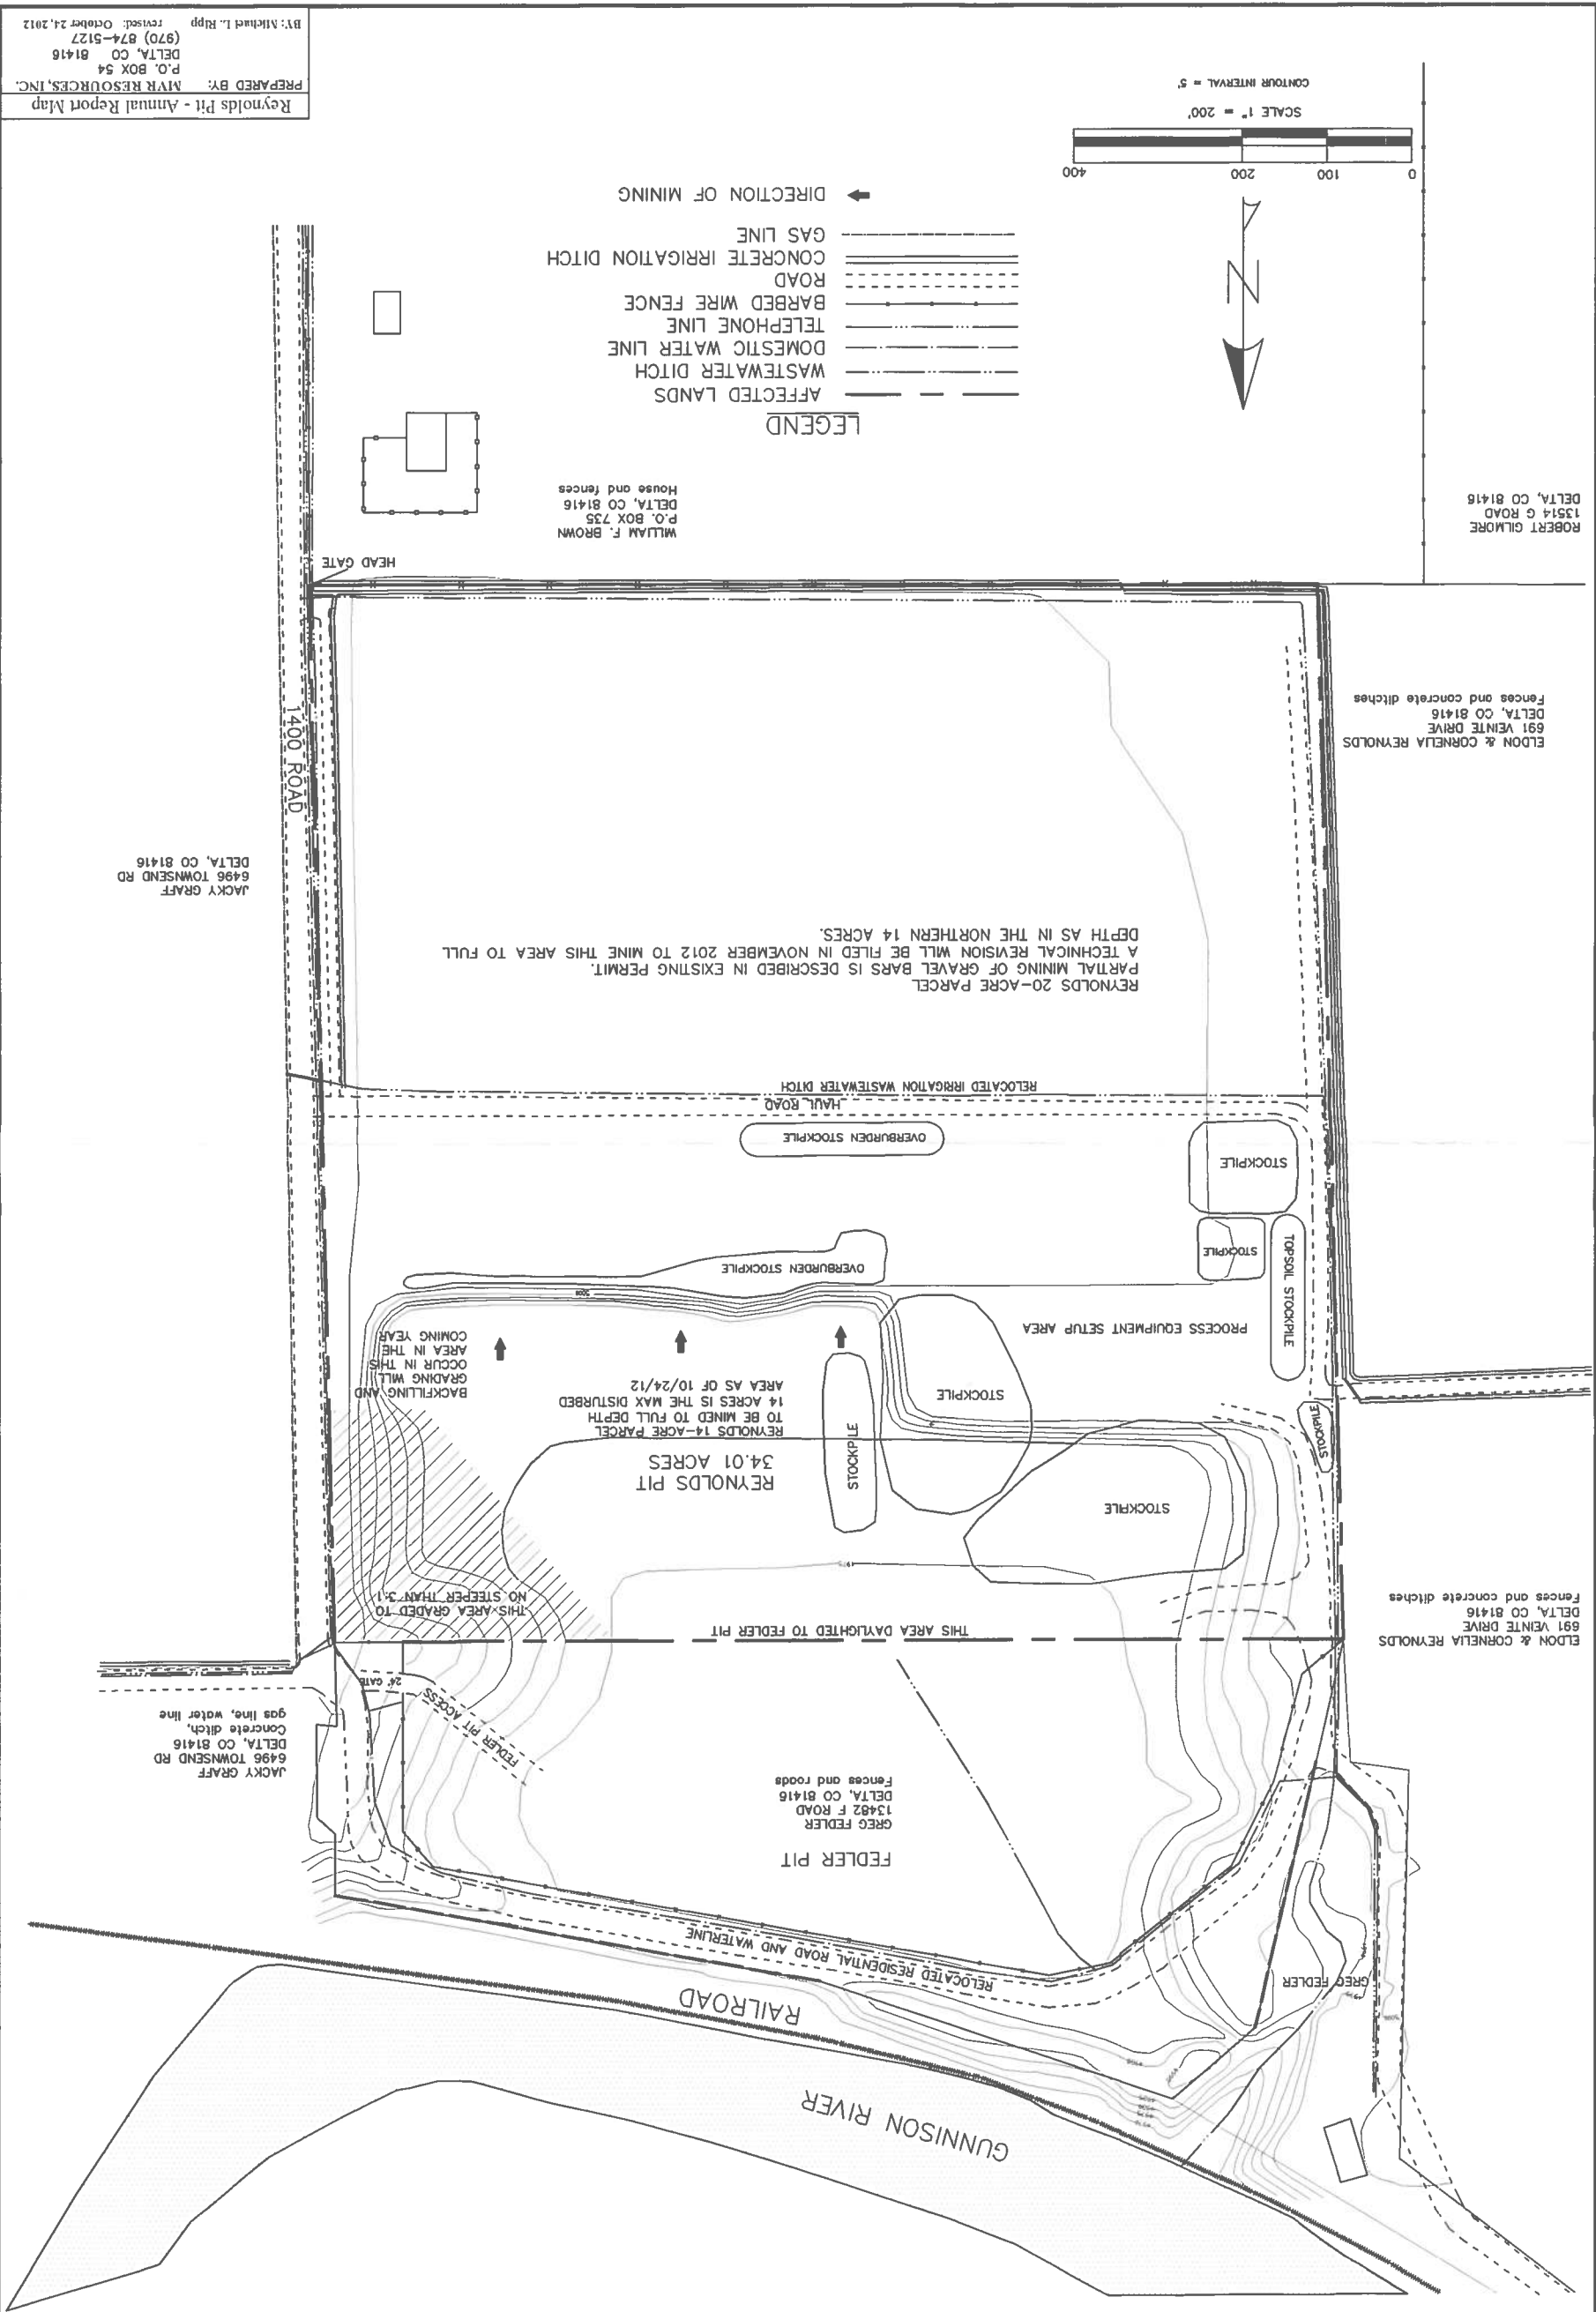



Michael Z. Hagg

Reynolds Pit - Annual Report Map
PREPARED BY: MVR RESOURCES, INC.
P.O. BOX 54
DELTA, CO 81416
(970) 874-5127
BY: Michael L. Hagg revised: October 21, 2012

Michael L. Rupp

Reynolds Pit - Reclamation Map
PREPARED BY: MVR RESOURCES, INC.
P.O. BOX 54
DELTA, CO 81416
(970) 874-5127
BY: Michael L. Rupp
revised: November 2, 2012

REYNOLDS PIT
EXHIBIT F - RECLAMATION PLAN MAP
PART OF THE NE1/4 SE1/4, SECTION 15, T15S, R96W, 6th P.M., DELTA COUNTY, COLORADO

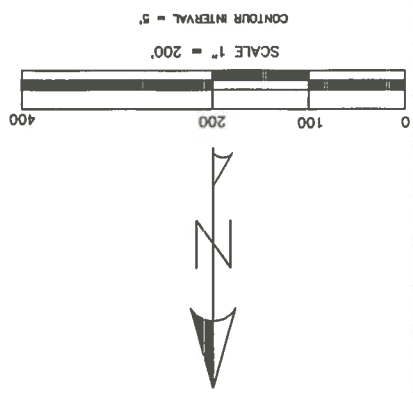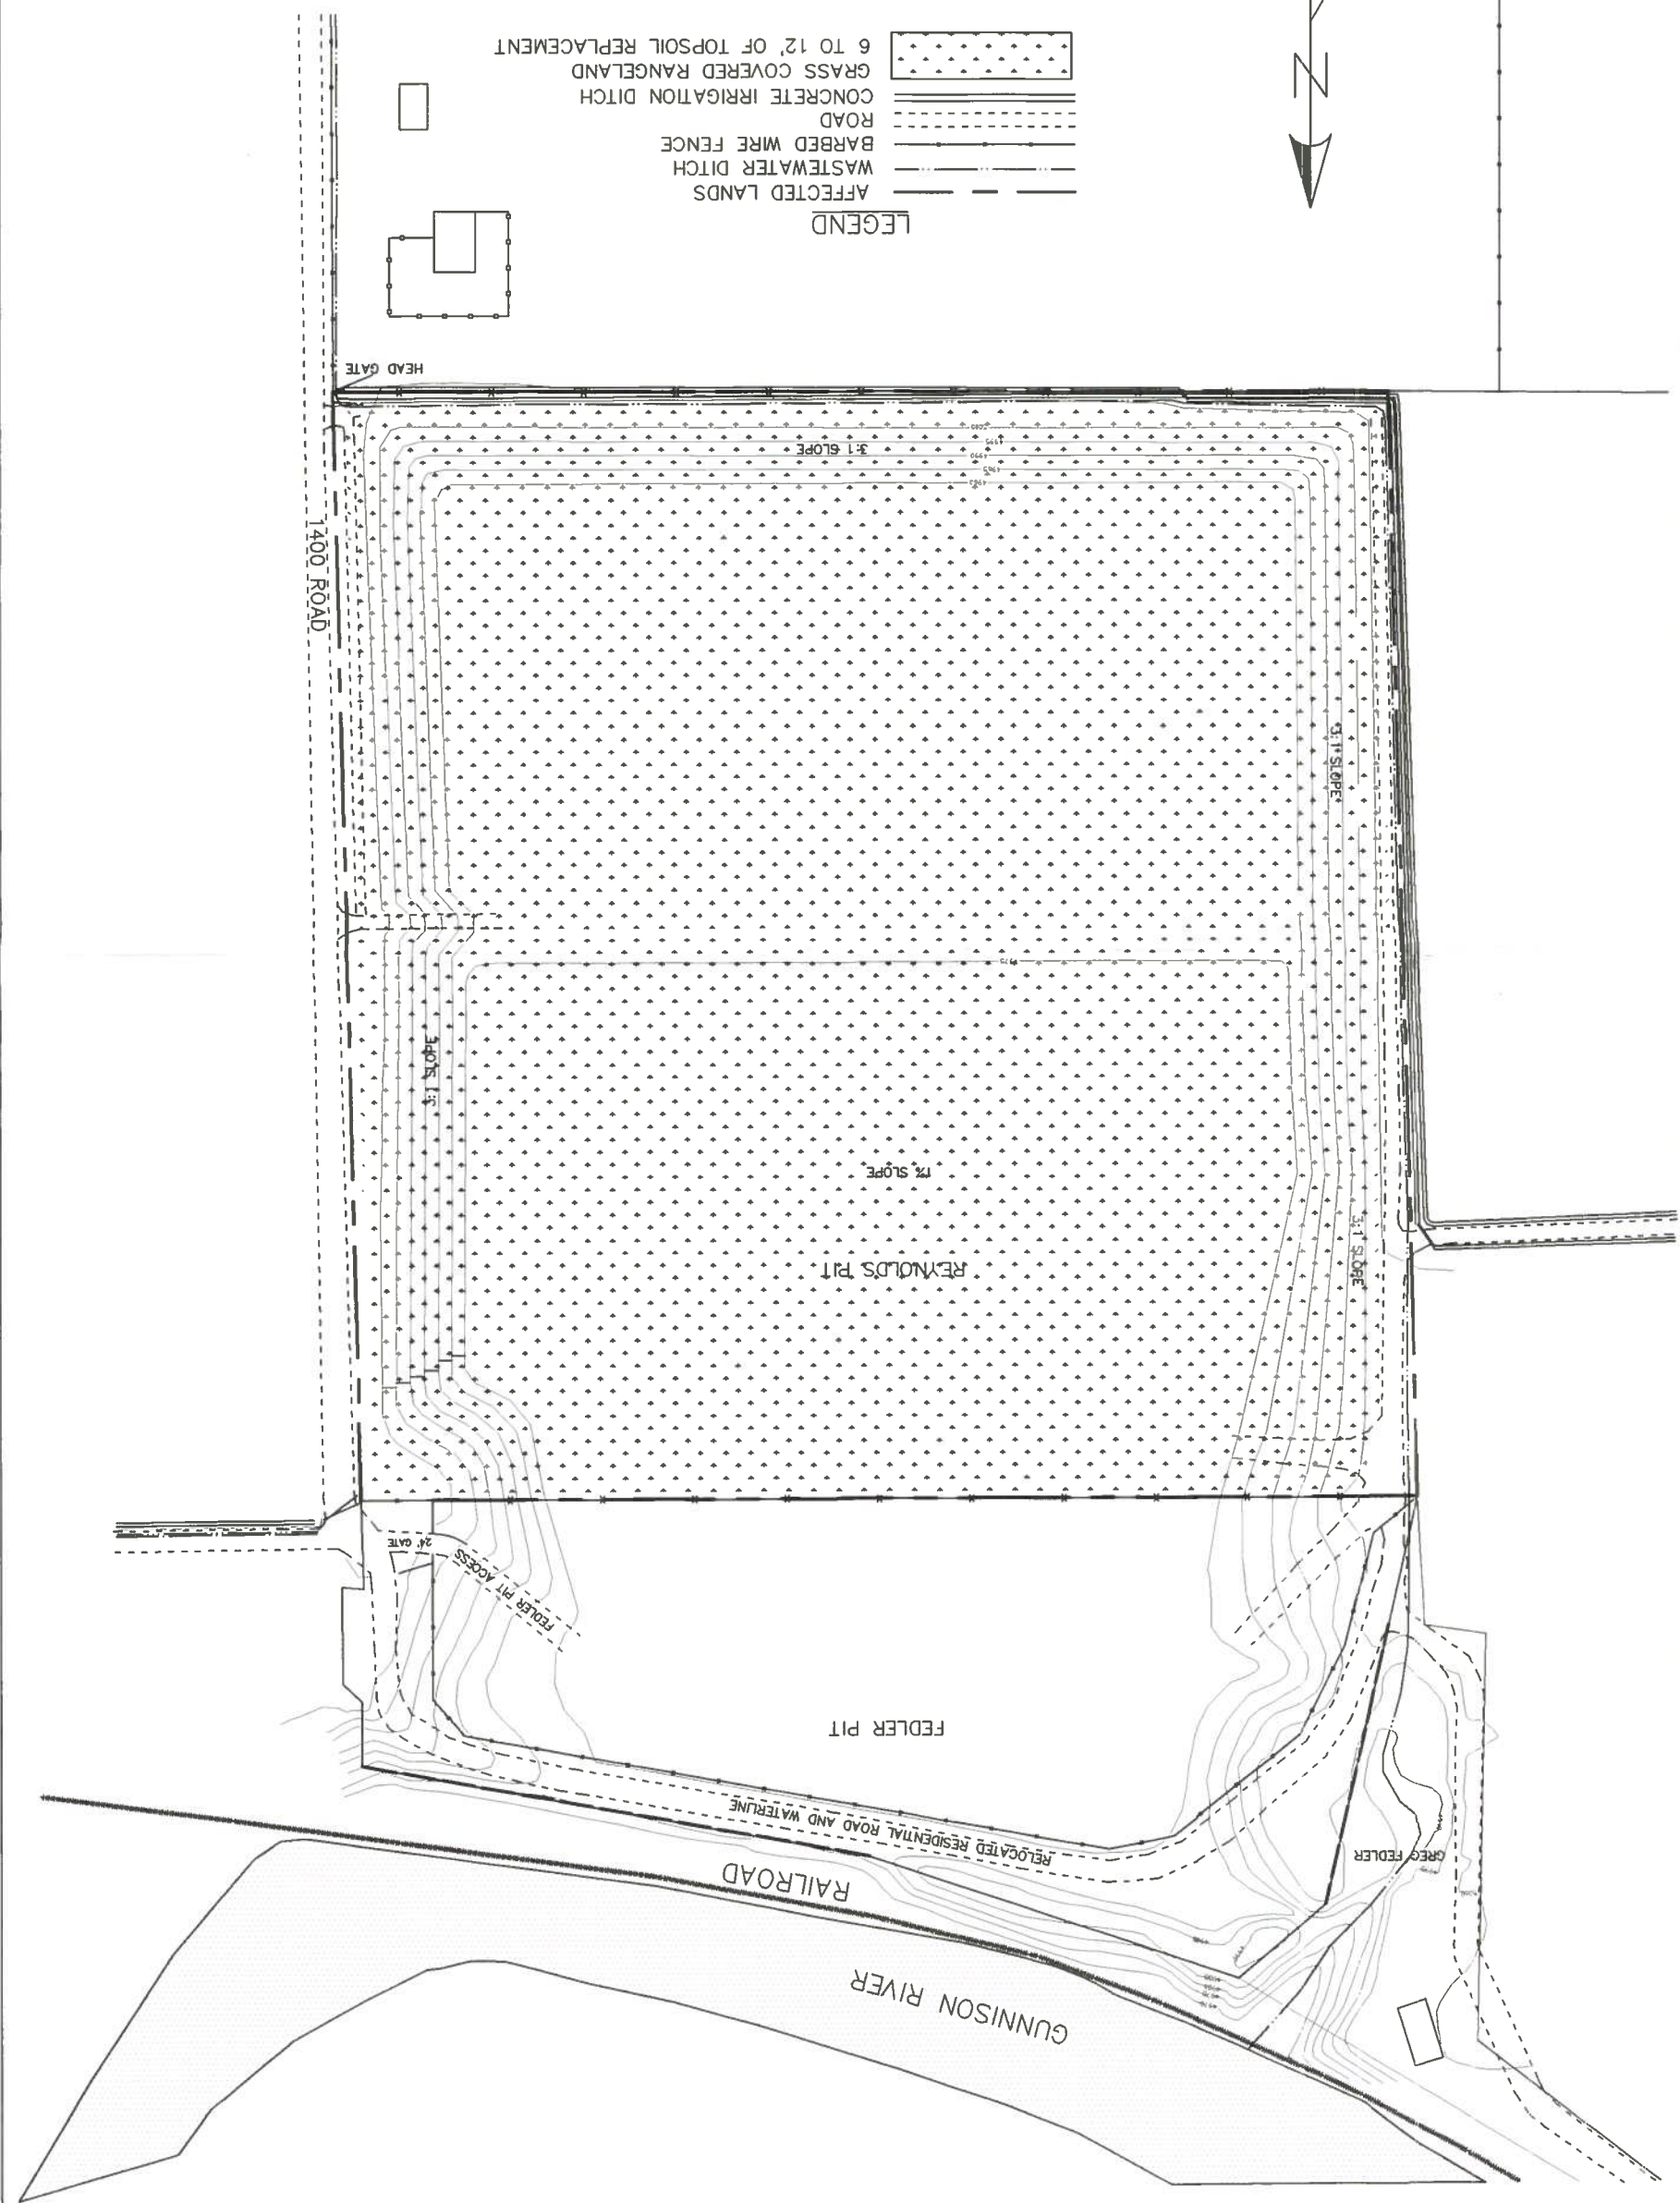

- LEGEND
- AFFECTED LANDS
 - WASTEWATER DITCH
 - BARBED WIRE FENCE
 - ROAD
 - CONCRETE IRRIGATION DITCH
 - GRASS COVERED RANGELAND
 - 6 TO 12' OF TOPSOIL REPLACEMENT