


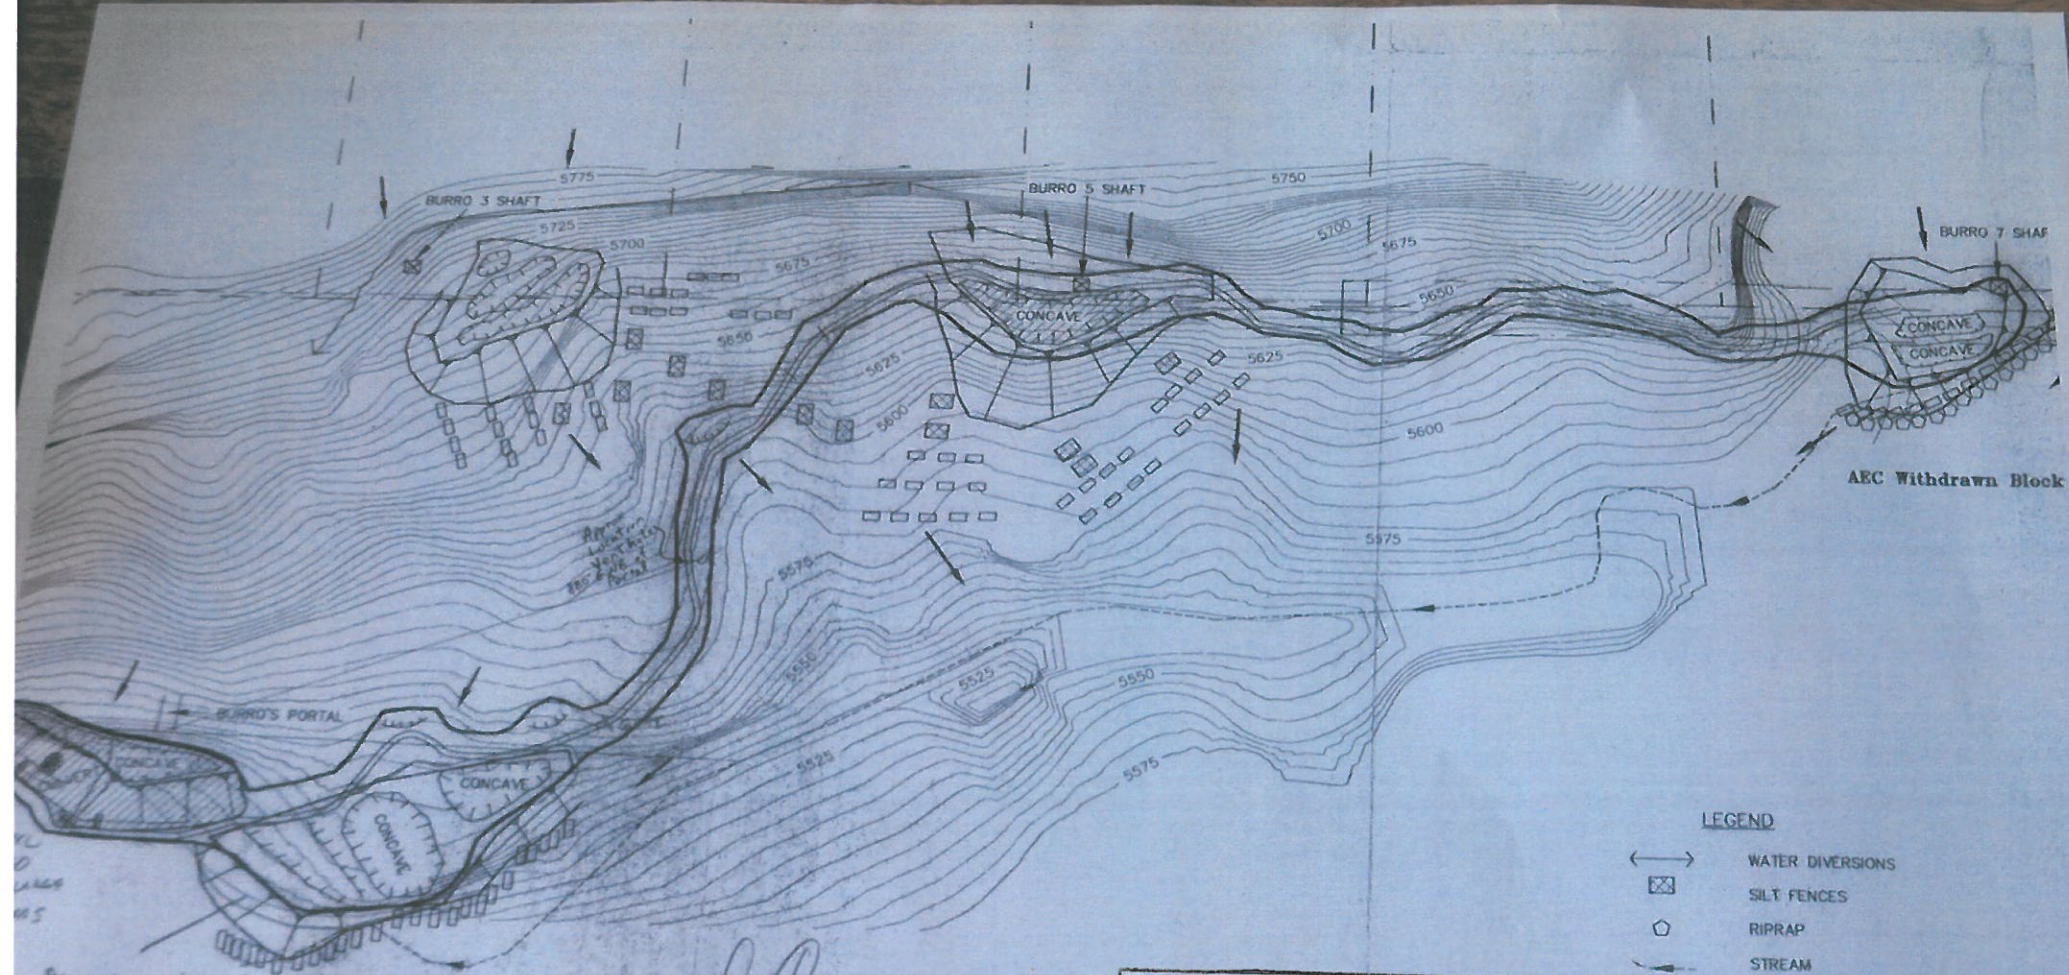

TR-06
EXHIBIT E

J. Coan
12/6/2013

BURROS MINE M-1977-297

RECEIVED
DEC 06 2013
DURANGO FIELD OFFICE
DIVISION OF RECLAMATION,
MINING AND SAFETY

- LEGEND
- ← → WATER DIVERSIONS
 - ☒ SILT FENCES
 - ◊ RIPRAP
 - STREAM
 - AFFECTED AREA 9.9 ACRES
 - WATERBARS
 - SWELLS
 - CLAIMS
 - STRAW BAILS
 - FLOW DIRECTION