




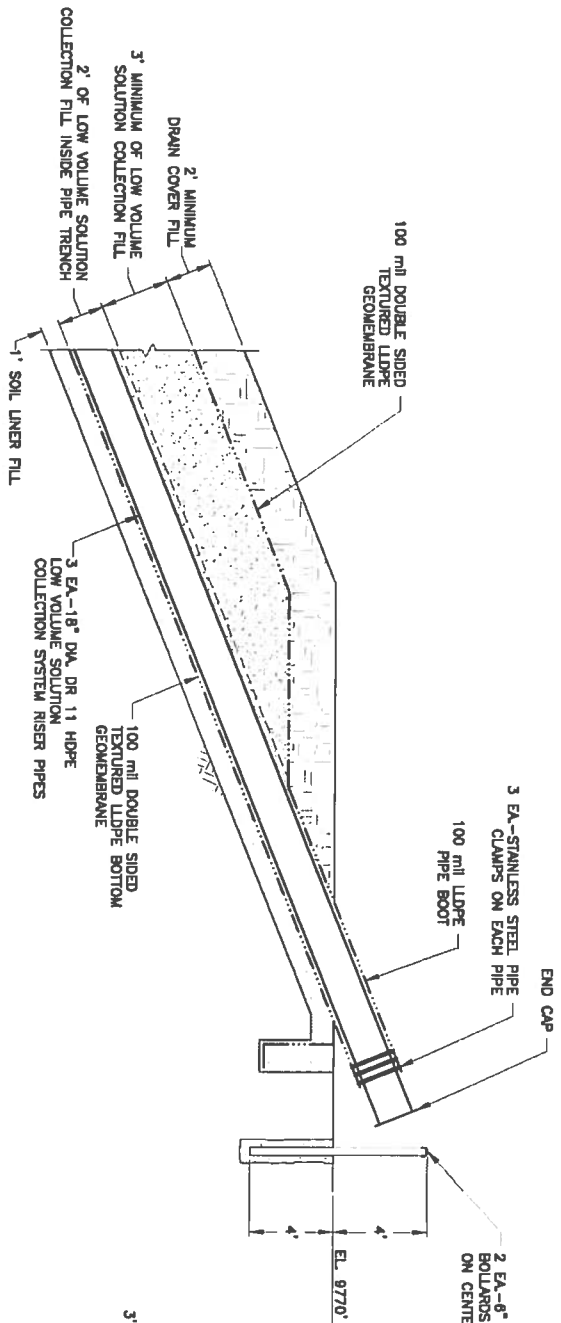


7 LOW VOLUME SOLUTION COLLECTION
A420 SYSTEM RISER OUTLET SECTION
NTS

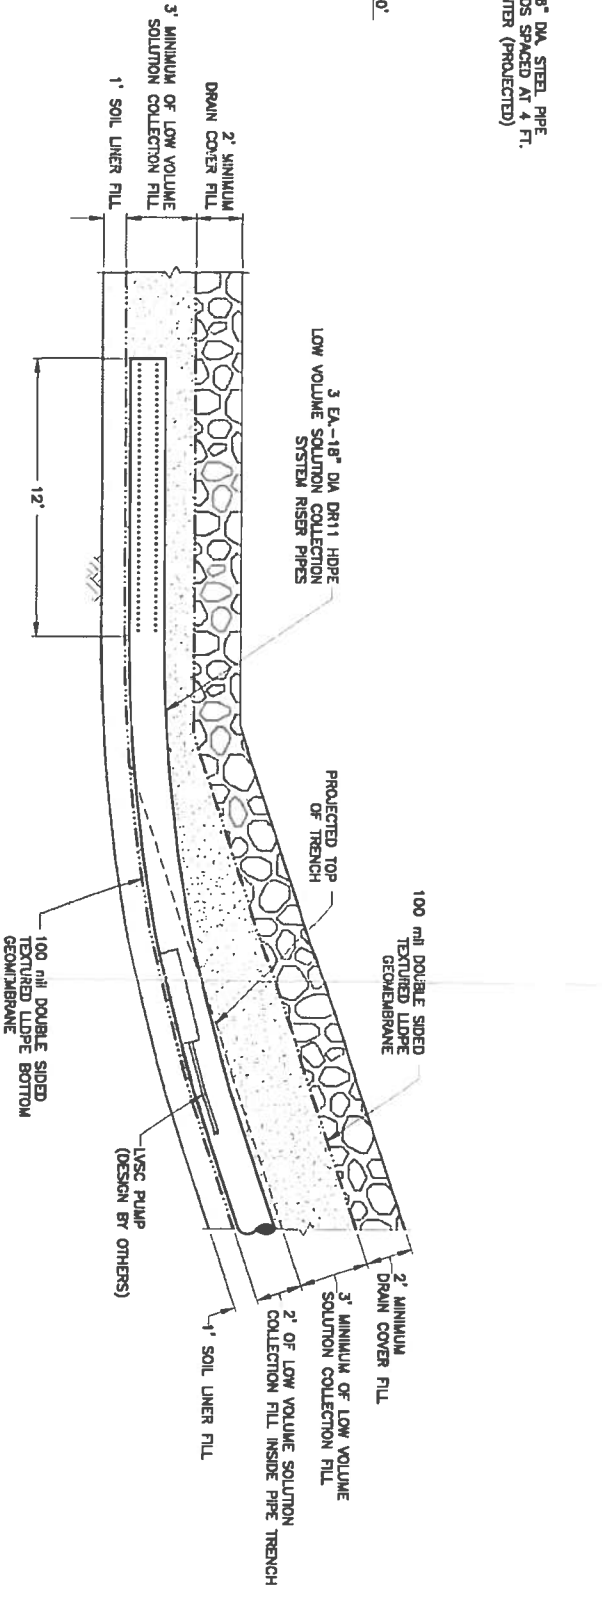

8 LOW VOLUME SOLUTION COLLECTION
A420 PIPE AT TOE OF PSSA
NTS

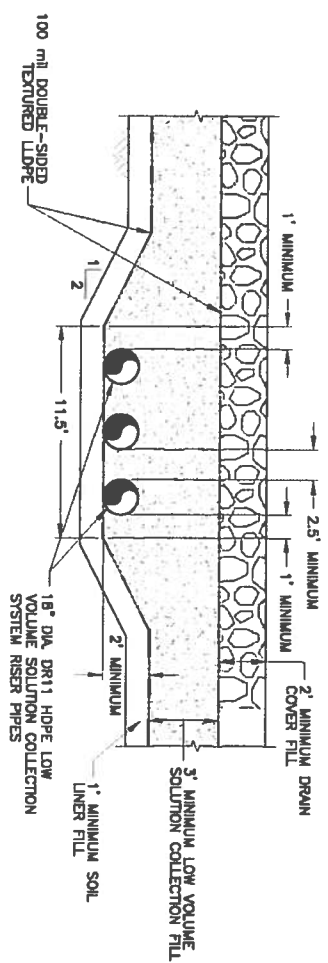

C LOW VOLUME SOLUTION COLLECTION
A420 SYSTEM PIPE TRENCH SECTION
NTS

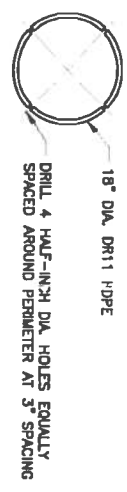


9 RISER PERFORATION
A430
NTS

CLIENT		CRIPPLE CREEK & VICTOR GOLD MINING COMPANY	
PROJECT		PHASE 5 VLF	
TITLE		LOW VOLUME SOLUTION COLLECTION SYSTEM SECTIONS AND DETAILS SHEET 2 OF 2	
DESIGNED BY	JFL	CHECKED BY	DTW
DRAWN BY	AJM	APPROVED BY	RMS
FILENAME	1125D118	DRAWING NO.	A430
REV	B		

DISCLAIMER
SMITH WILLIAMS CONSULTANTS, INC. PRODUCED THE INFORMATION PRESENTED ON THIS DRAWING THROUGH THE USE OF TECHNICAL INFORMATION AND PRACTICE. THE INFORMATION IS NOT GUARANTEED TO BE ACCURATE, COMPLETE, OR FREE FROM OMISSIONS. THE INFORMATION IS PROVIDED AS IS, WITHOUT WARRANTY, AND THE USER ASSUMES ALL LIABILITY FOR THE USE OF THE INFORMATION. ANY ALTERATION OR ADAPTATION OF THE DATA OR CONTENTS OF THIS DRAWING SHALL BE AT USER'S SOLE RISK AND WITHOUT ANY LIABILITY OR LEGAL RESPONSIBILITY TO SMITH WILLIAMS CONSULTANTS, INC.

SMC
SMITH WILLIAMS CONSULTANTS, INC.
Eugene, Oregon Phone 503 453 0252
Erie, Nevada Phone 775 775 5200

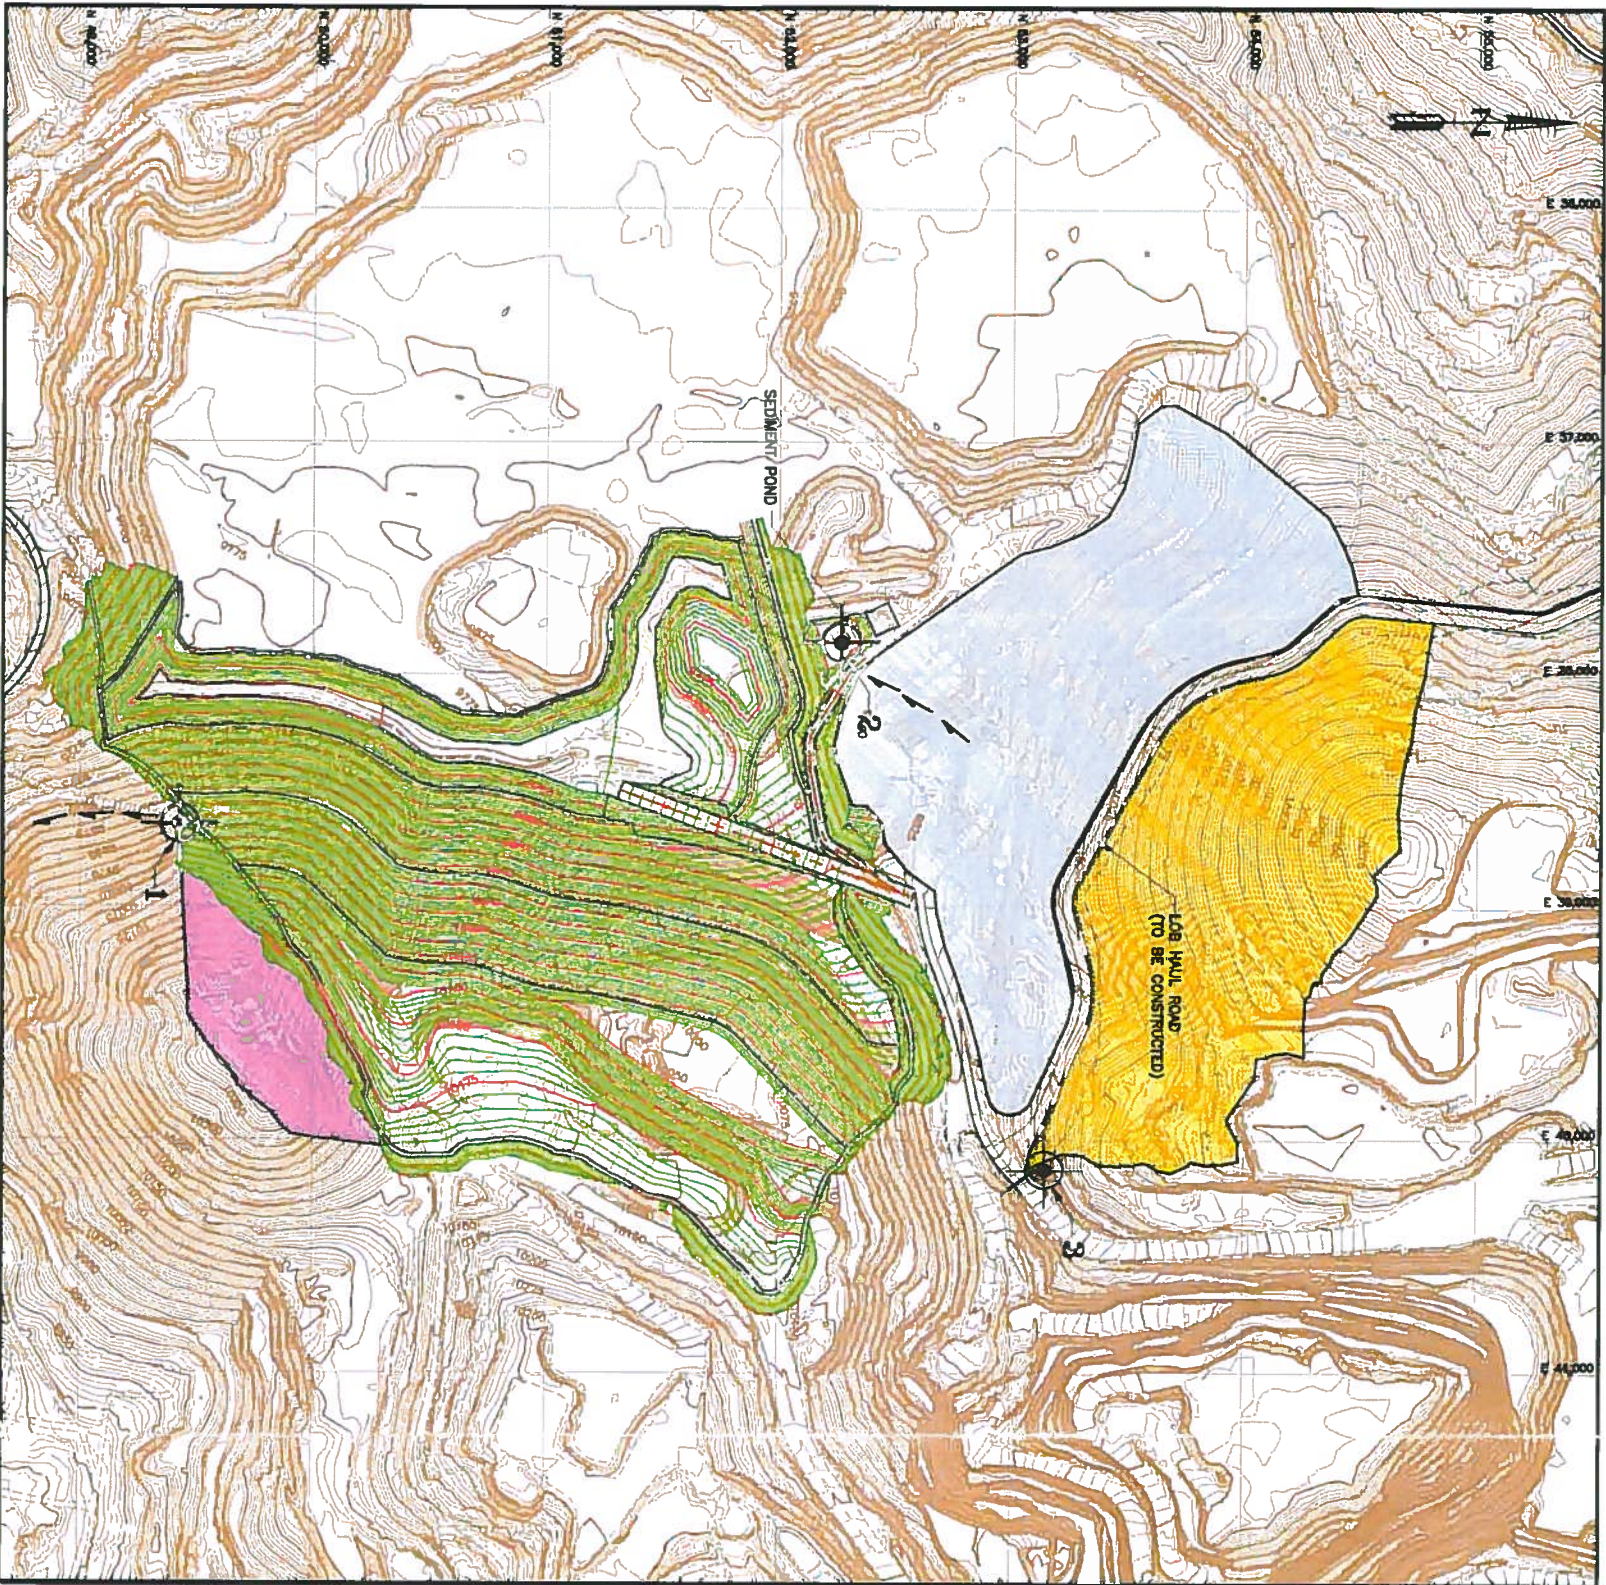

400 0 400 800 FEET

1. SHEET E

- LEGEND:**
- EXISTING GROUND SURFACE CONTOUR AND EL. FEET
 - PROPOSED GROUND SURFACE CONTOUR AND EL. FEET
 - EXISTING DRAINAGES
 - EXISTING ROADS
 - WATERSHED CONTRIBUTION AREA AT SOUTH SIDE OF VLF
 - WATERSHED CONTRIBUTION AREA AT NORTH SIDE OF VLF
 - WATERSHED CONTRIBUTION AREA AT NORTH SIDE OF LOB HALL ROAD
 - RUNOFF DISCHARGE POINT

PEAK FLOW ESTIMATE		
DIVERSION CHANNEL DISCHARGE POINT	AREA (acres)	100-YEAR/ 24-HOUR STORM (cfs)
1	13.5	29
2	61.1	33
3	102.7	63

B	3/14/08	ISSUED FOR PERMITTING	AD
A	10/15/08	ISSUED FOR CLIENT REVIEW	AD

DISCLAIMER

SOUTH WILLIAMS CONSULTANTS, INC. PRODUCED THE INFORMATION PRESENTED IN THIS DRAWING THROUGH THE USE OF TECHNICAL INFORMATION AND DOES NOT GUARANTEE ANY RIGHTS TO SUCH TECHNICAL INFORMATION AND PRACTICAL EXPERIENCE. ANY ALTERATION OR ADAPTATION OF THE DATA OR CONTENTS OF THIS DRAWING SHALL BE AT USER'S SOLE RISK AND WITHOUT ANY LIABILITY OR LEGAL RESPONSIBILITY TO SOUTH WILLIAMS CONSULTANTS, INC.

CLIENT

PROJECT

TITLE

CRIPPLE CREEK & VICTOR GOLD MINING COMPANY

PHASE 5 VLF

OPERATIONS WATERSHED SUBBASIN DELINEATION MAP

SWC

SOUTH WILLIAMS CONSULTANTS, INC.

1125M136

DESIGNED BY

ALD

CHECKED BY

JFL

DRAWN BY

ALD

APPROVED BY

JFL
















