



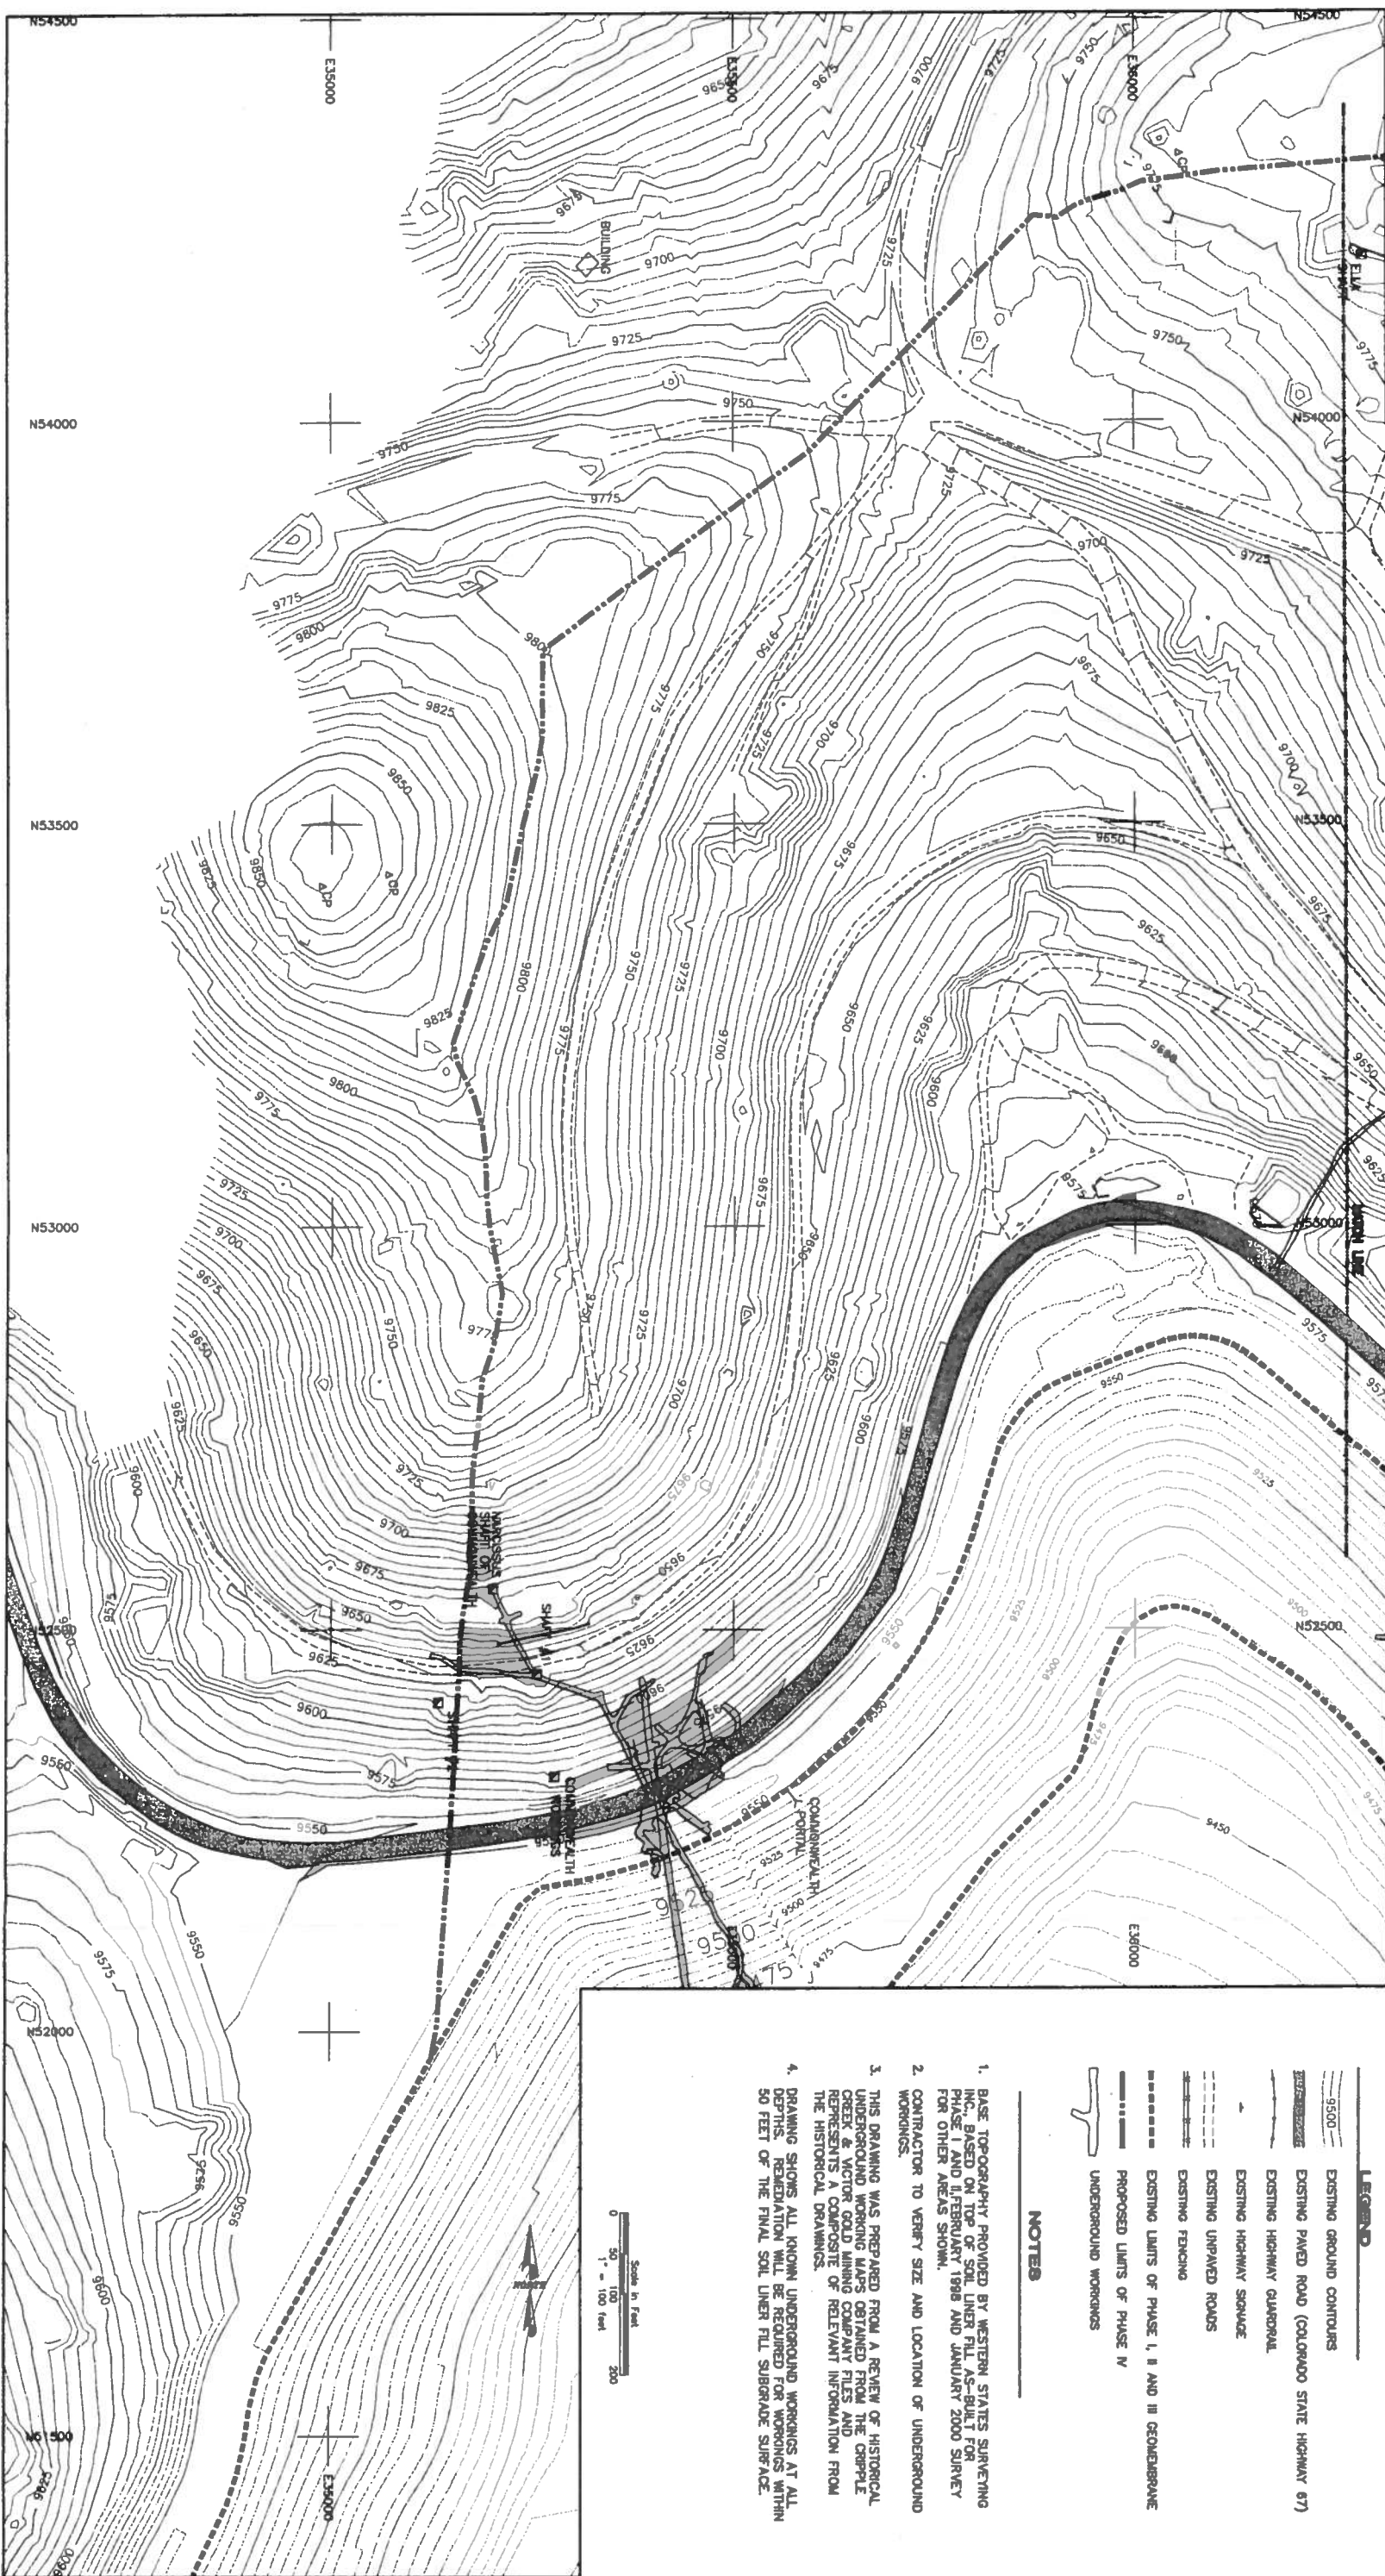

- LEGEND**
- EXISTING GROUND CONTOURS
 - EXISTING PAVED ROAD (COLORADO STATE HIGHWAY 67)
 - EXISTING HIGHWAY CULVERT
 - EXISTING HIGHWAY BRIDGE
 - EXISTING UNPAVED ROADS
 - EXISTING FENCING
 - EXISTING LIMITS OF PHASE I, II AND III GEOMORPHIC
 - PROPOSED LIMITS OF PHASE IV
 - UNDERGROUND WORKINGS

- NOTES**
1. BASE TOPOGRAPHY PROVIDED BY WESTERN STATES SURVEYING INC. BASED ON TOP OF SOIL LNER FILLS-BUILT FOR PHASE I AND II/FEBRUARY 1988 AND JANUARY 2000 SURVEY FOR OTHER AREAS SHOWN.
 2. CONTRACTOR TO VERIFY SIZE AND LOCATION OF UNDERGROUND WORKINGS.
 3. THIS DRAWING WAS PREPARED FROM A REVIEW OF HISTORICAL UNDERGROUND WORKING MAPS OBTAINED FROM THE CRIPPLE CREEK & VICTOR GOLD MINING COMPANY FILES AND REPRESENTS A COMPOSITE OF RELEVANT INFORMATION FROM THE HISTORICAL DRAWINGS.
 4. DRAWING SHOWS ALL KNOWN UNDERGROUND WORKINGS AT ALL DEPTHS. REDEMPTION WILL BE REQUIRED FOR WORKINGS WITHIN 50 FEET OF THE FINAL SOIL LNER FILL SUBGRADE SURFACE.

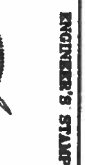

ENGINEER'S STAMP

NO.	REVISION DESCRIPTION	DATE	BY	CHKD	APP'D
1	ISSUED FOR PERMIT	3/22/00	JFL	JFL	JFL
2	ISSUED FOR CLIENT REVIEW	2/29/00	RWD	JFL	JFL



Cripple Creek & Victor Gold Mining Company
Greenwood Project
A Joint Venture - Regulated (Colorado) Corp. Manager

PLAN OF KNOWN UNDERGROUND WORKINGS SHEET 2 OF 2

Golder Associates

1"=100'
200400111

2