



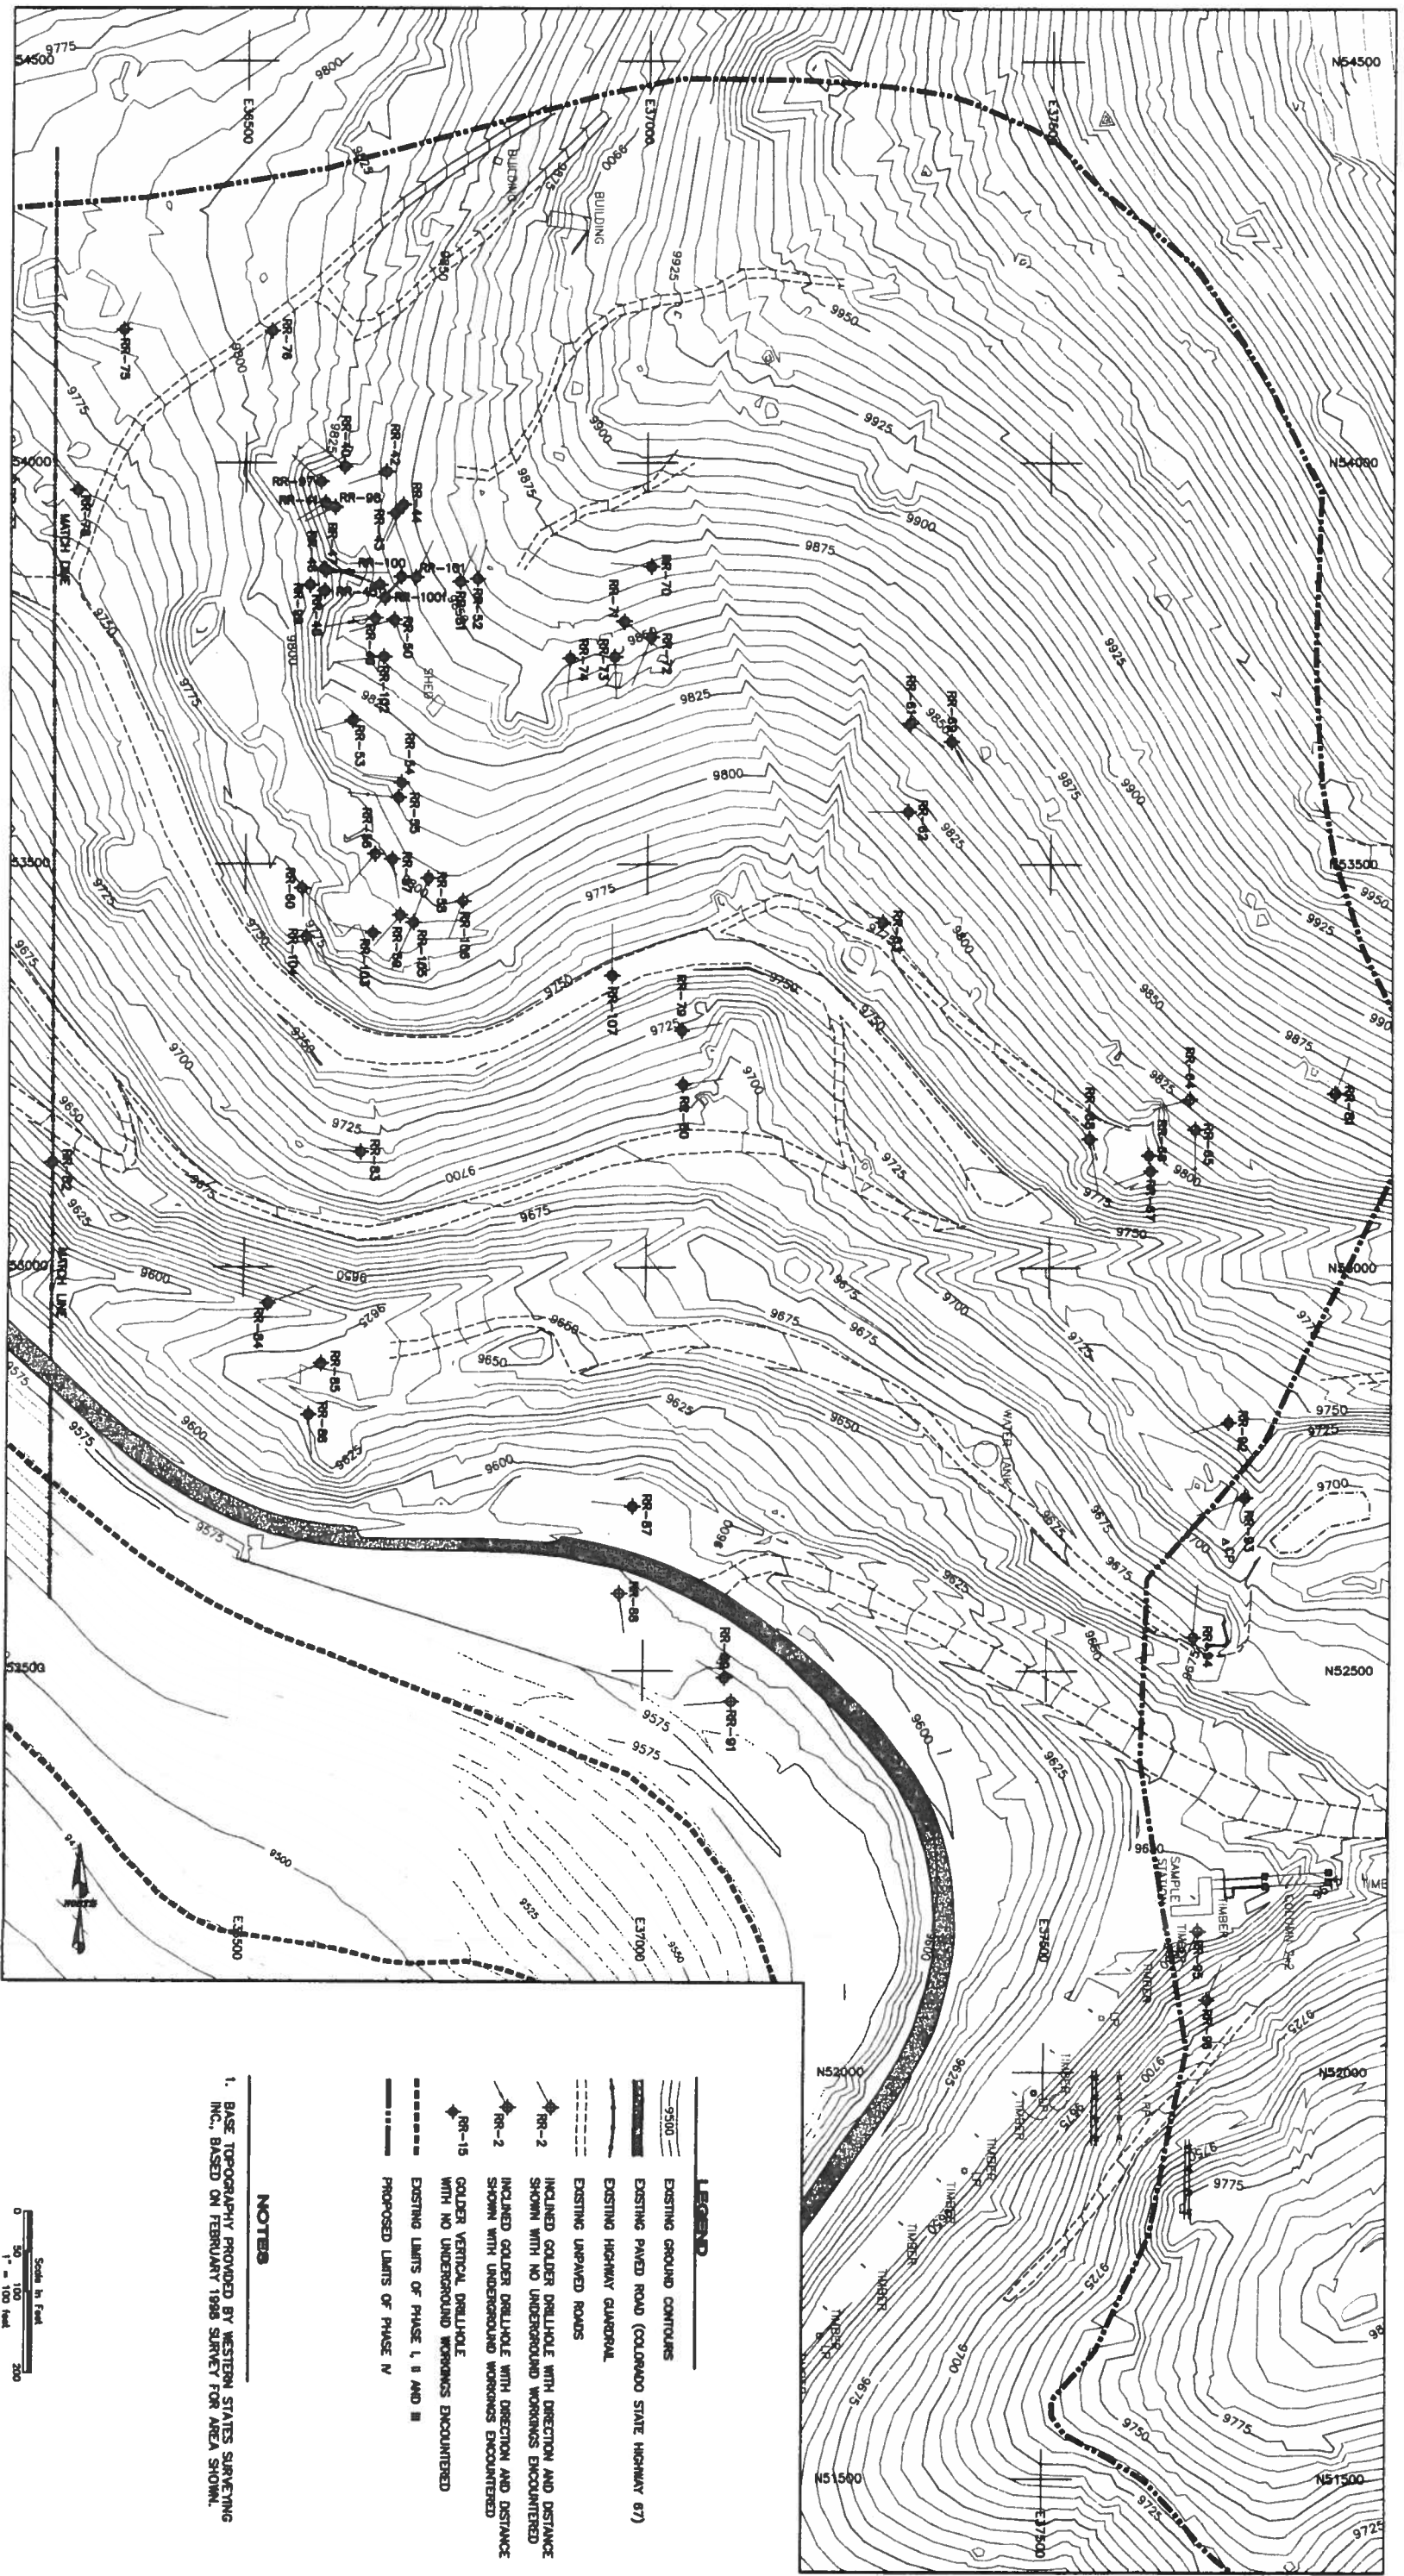

- LEGEND**
- EXISTING GROUND CONTOURS
 - EXISTING PAVED ROAD (COLORADO STATE HIGHWAY 67)
 - EXISTING HIGHWAY GUARDRAIL
 - EXISTING UNPAVED ROADS
 - INCISED GOLDEN DRILLHOLE WITH DIRECTION AND DISTANCE SHOWN WITH NO UNDERGROUND WORKINGS ENCOUNTERED
 - INCISED GOLDEN DRILLHOLE WITH DIRECTION AND DISTANCE SHOWN WITH UNDERGROUND WORKINGS ENCOUNTERED
 - GOLDER VERTICAL DRILLHOLE WITH NO UNDERGROUND WORKINGS ENCOUNTERED
 - EXISTING LIMITS OF PHASE I, II AND III
 - PROPOSED LIMITS OF PHASE IV

NOTES

1. BASE TOPOGRAPHY PROVIDED BY WESTERN STATES SURVEYING INC., BASED ON FEBRUARY 1986 SURVEY FOR AREA SHOWN.

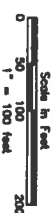

Cripple Creek & Victor Gold Mining Company
Greenwood Project
A Joint Venture - AngloGold (Canada) Corp., Manager

**PHASE IV
EXPLORATORY BORING LOCATIONS SHEET 1 OF 2**

NO.	REVISION DESCRIPTION	DATE	BY	CHKD	AP'D
1	ISSUED FOR PERMIT	3/22/00	JFL		
2	ISSUED FOR CLIENT REVIEW	2/29/00	JFL		

Goldcorp
Associates

6400 16th Ave. S.E., Suite 200, Golden, CO 80601
Phone: (303) 260-2000 Fax: (303) 260-2001

DESIGNED	JFL	DATE	FEB. 2000
DRAWN	JFL	DATE	9-13-2000
CHECKED	JFL	DATE	10-14-2000
APPROVED	JFL	DATE	11-10-2000

SCALE 1"=100'

SHEET 5 OF 5



ENGINEER'S STAMP