


REC



2014-005

REVISED  
**EXHIBIT E RECLAMATION PLAN**  
**THE O'ROURKE PIT No. 2**

LOCATED IN THE SE¼NE¼ OF SECTION 27, T. 40 N., R. 4 E.,  
N.M.P.M., RIO GRANDE COUNTY, COLORADO

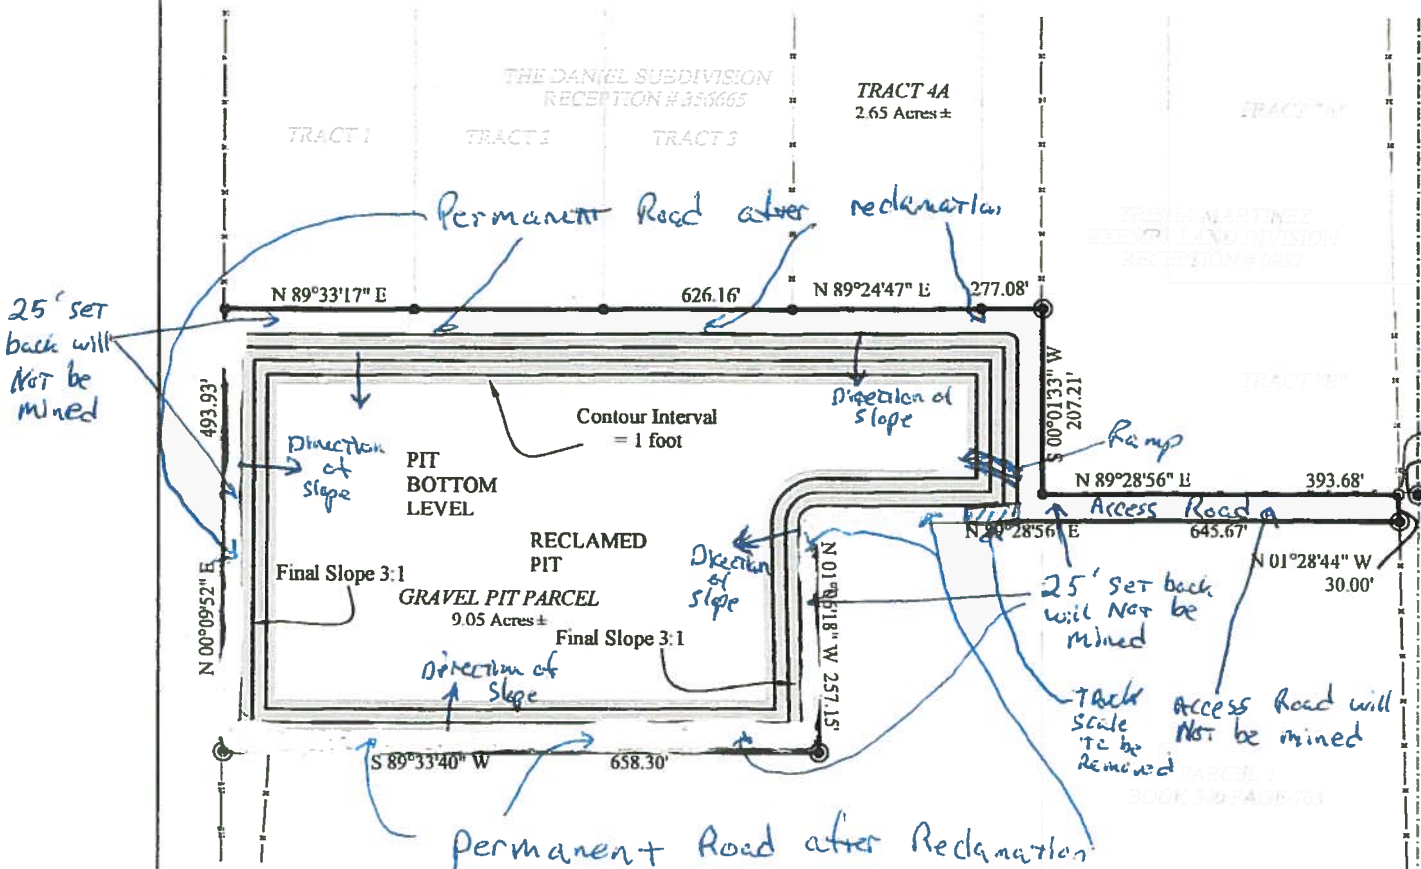

Besides the Road, IT will all be Revegetated according To the plan.

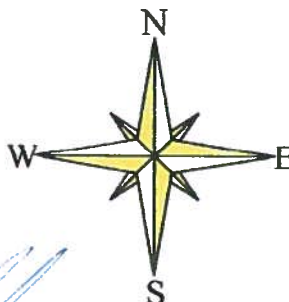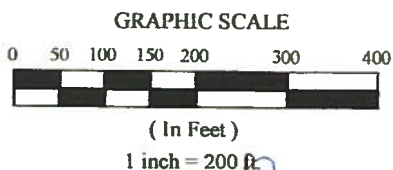

APPLICANT  
O'ROURKE EXCAVATING, INC.  
2489 County Road 15  
South Fork, CO 81154  
719-580-9602

*[Signature]*  
3/10/14

RECEIVED

MAR 26 2014

Division of Reclamation,  
Mining & Safety