


REC

REVISED EXHIBIT E MINING PLAN MAPS

M-2014-005

EXHIBIT E - Phase I

Maps, to include the location of any recorded easements

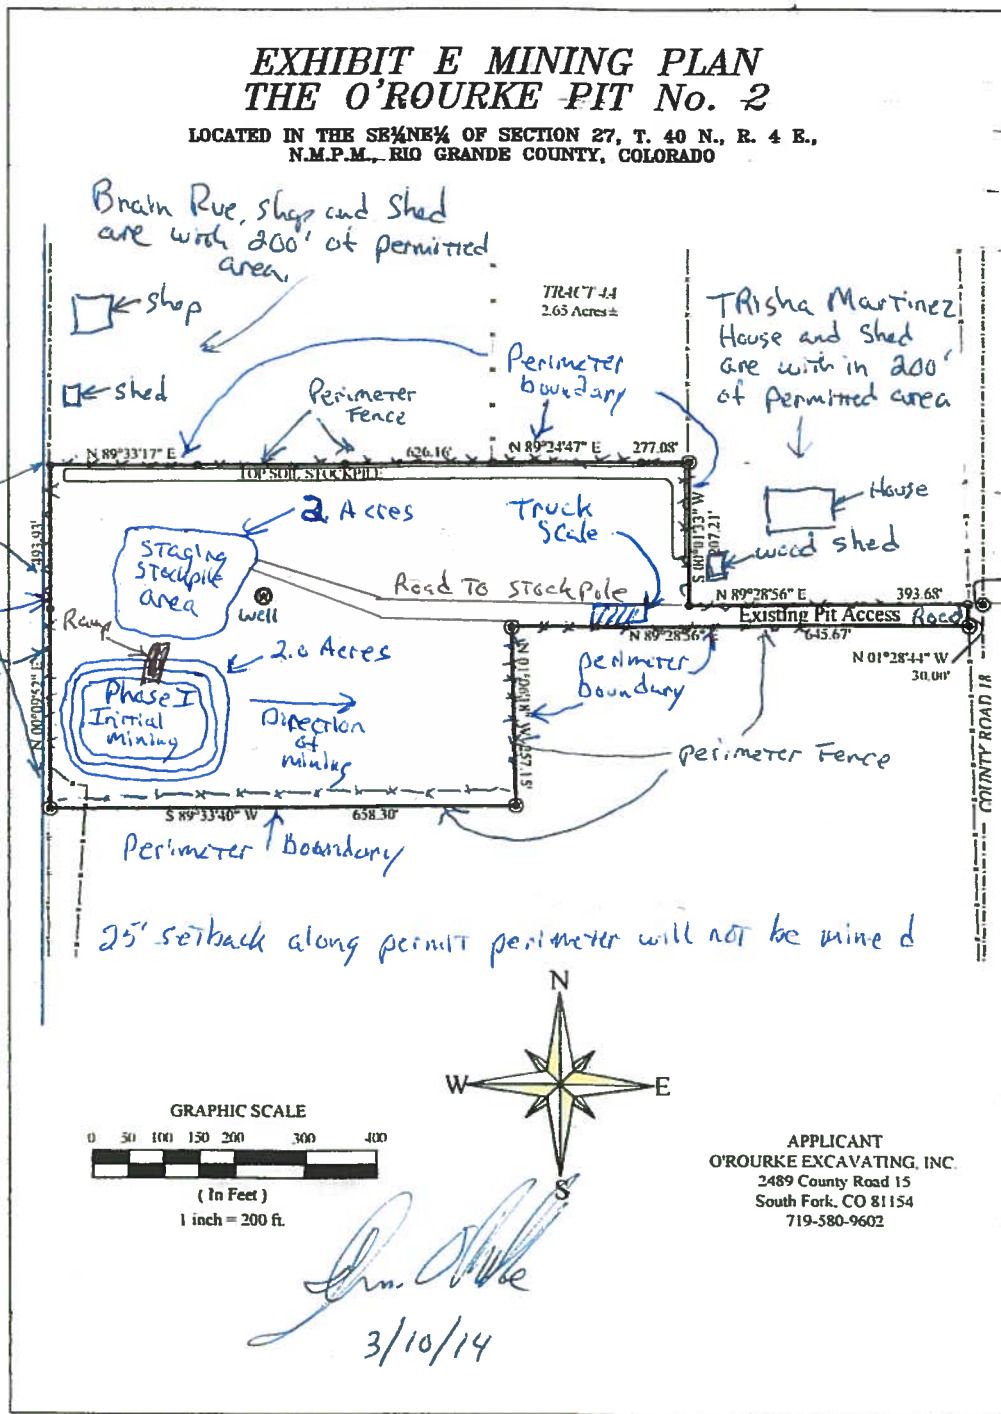


RECEIVED

MAR 26 2014

Division of Reclamation,
Mining & Safety

EXHIBIT E - Phase II

Maps, to include the location of any recorded easements

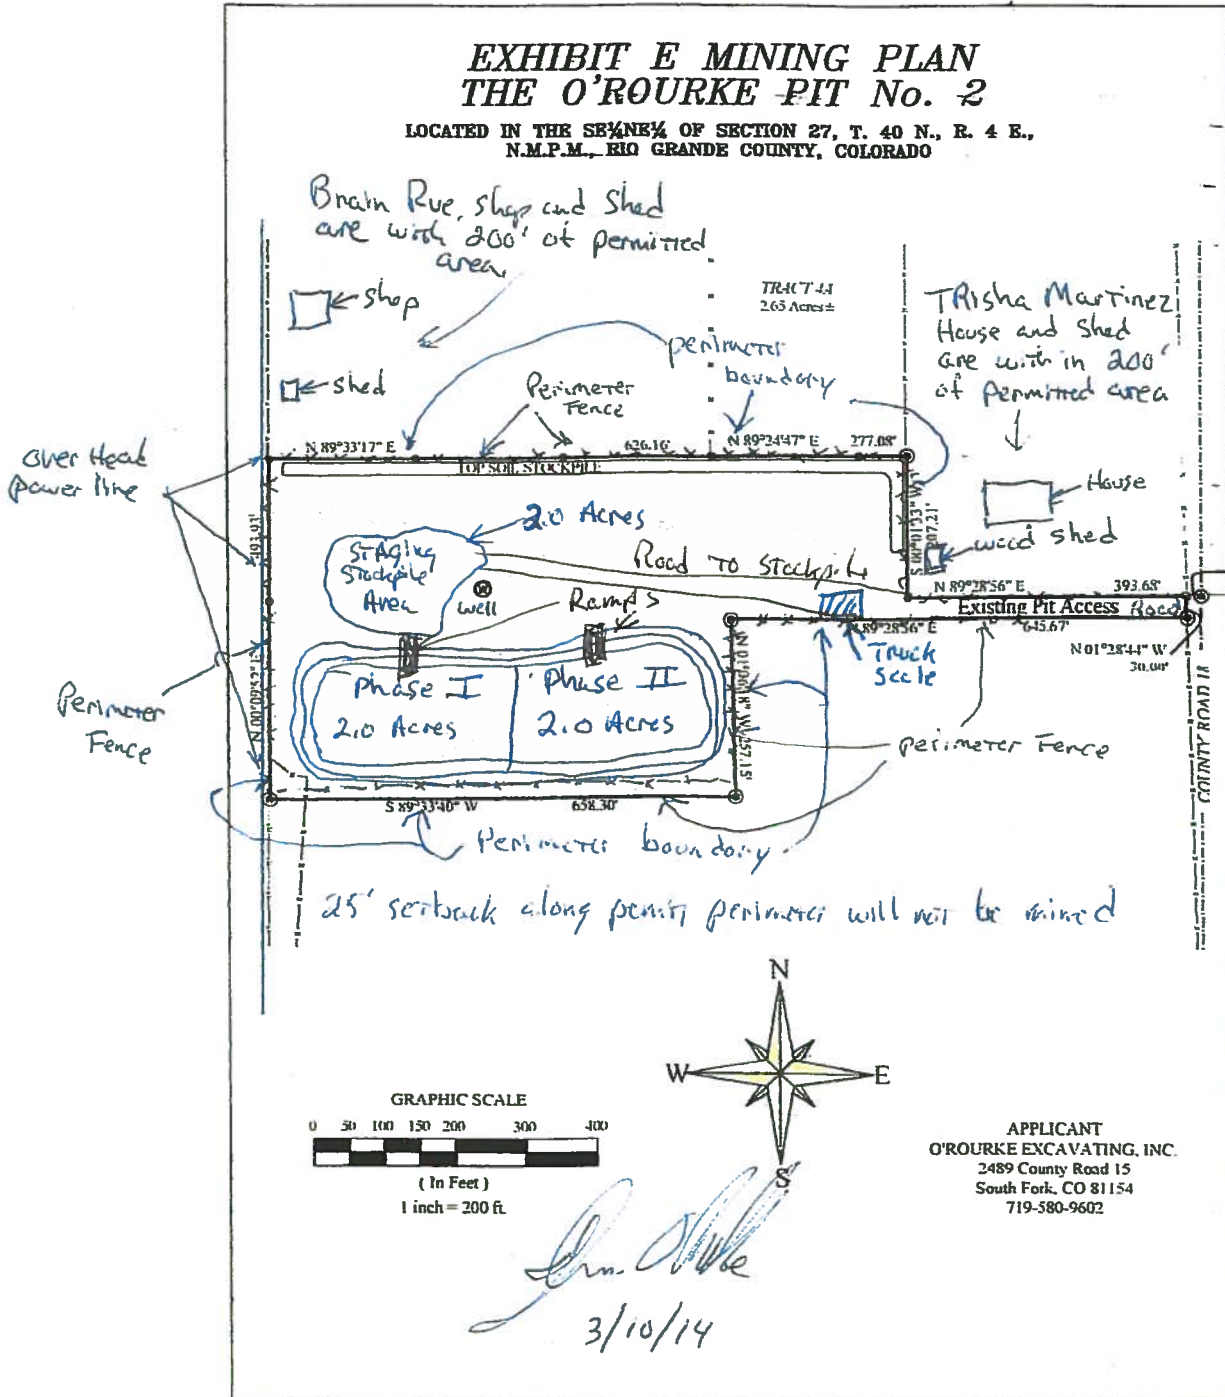

RECEIVED

MAR 26 2014

Division of Reclamation
Mining & Safety

EXHIBIT E - Phase III

Maps, to include the location of any recorded easements

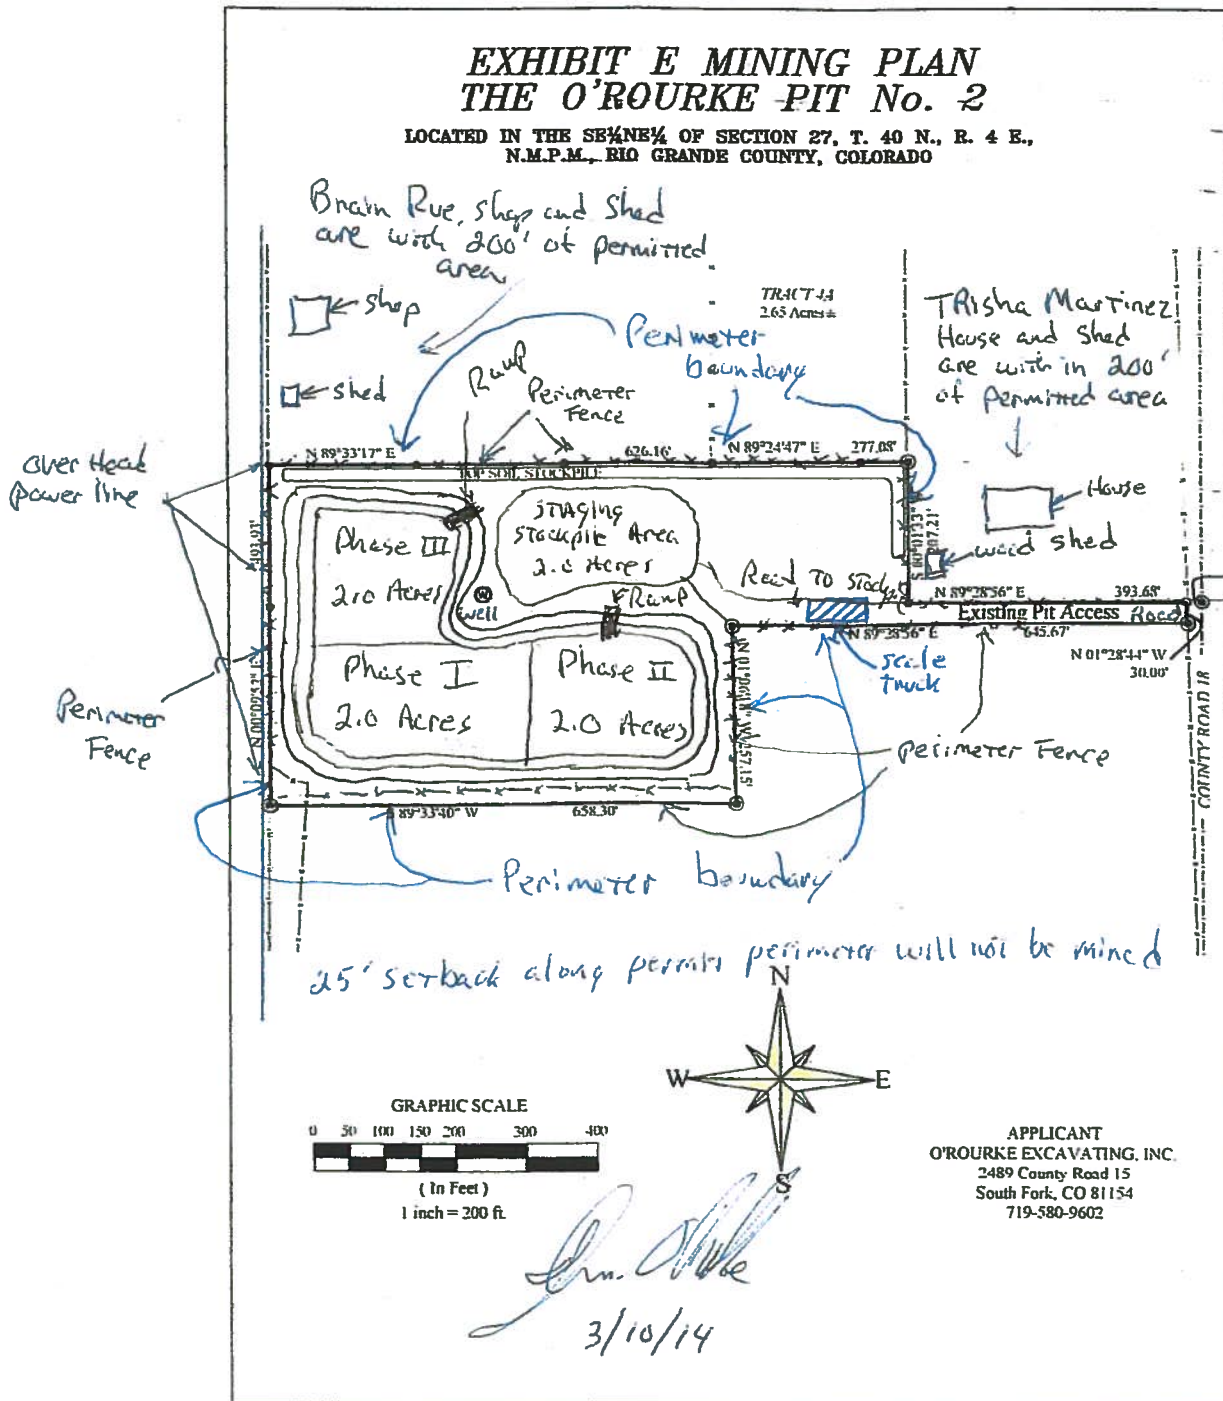


EXHIBIT E - Phase IV

Maps, to include the location of any recorded easements

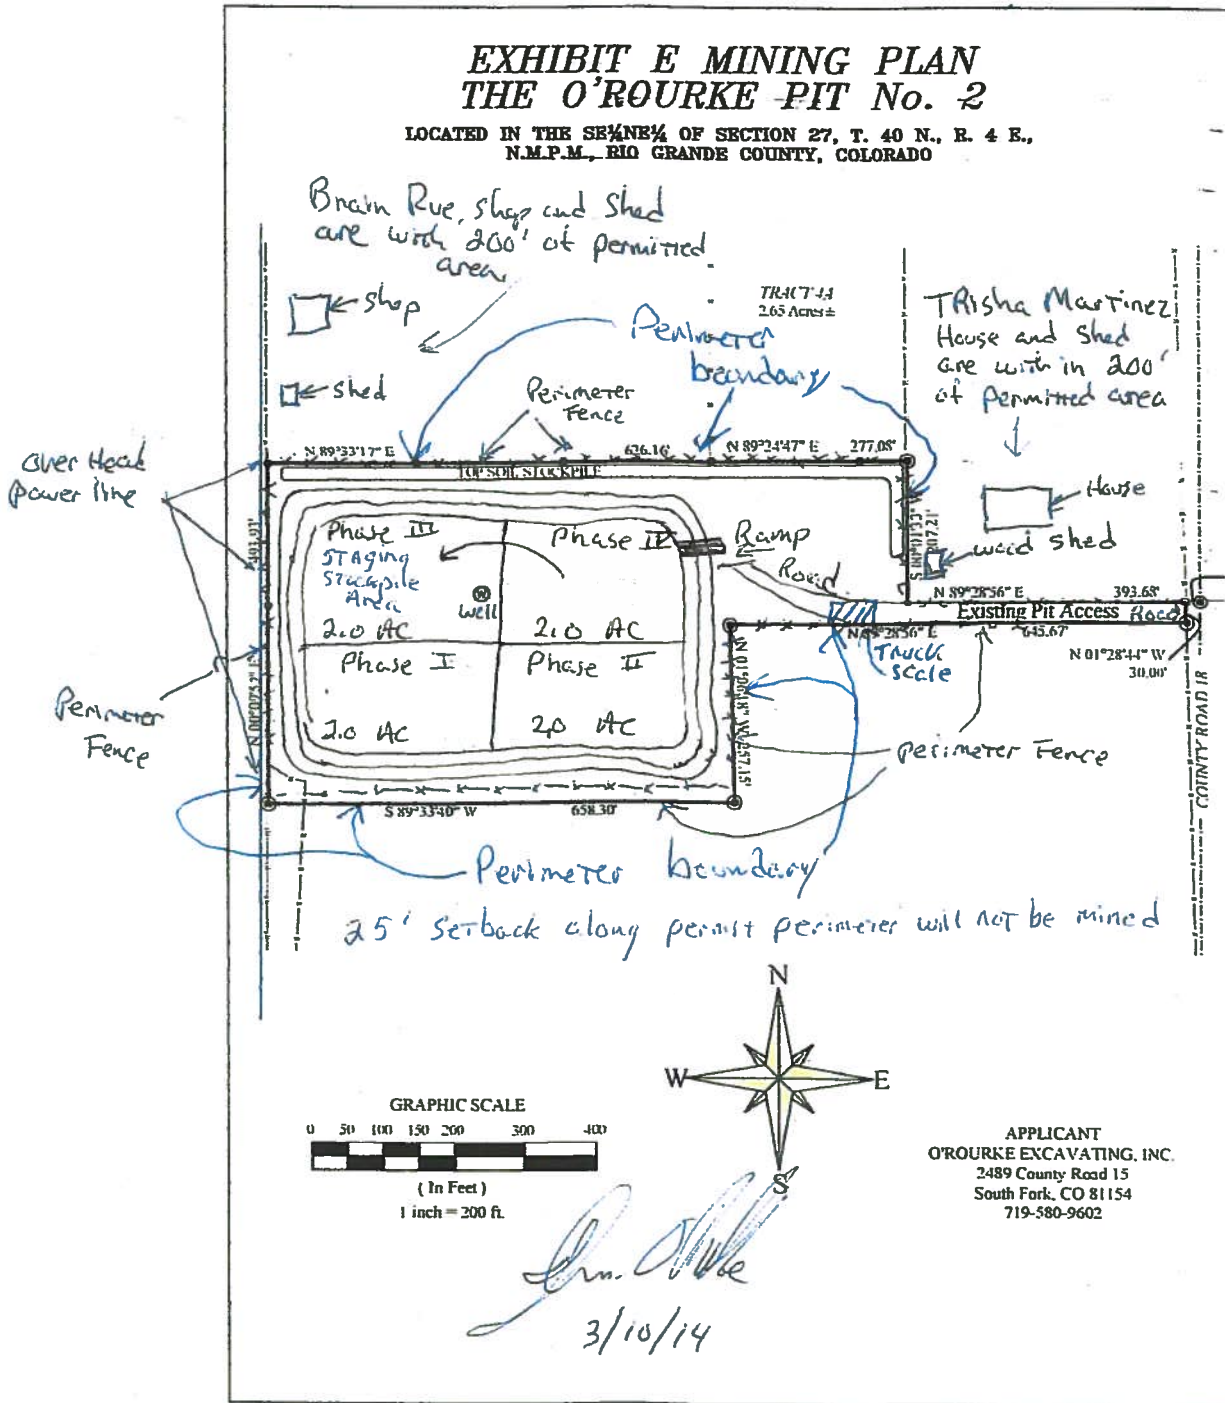


EXHIBIT E - Phase II

Maps, to include the location of any recorded easements

EXHIBIT E MINING PLAN THE O'ROURKE PIT No. 2

LOCATED IN THE SE $\frac{1}{4}$ NE $\frac{1}{4}$ OF SECTION 27, T. 40 N., R. 4 E.,
N.M.P.M., RIO GRANDE COUNTY, COLORADO

