


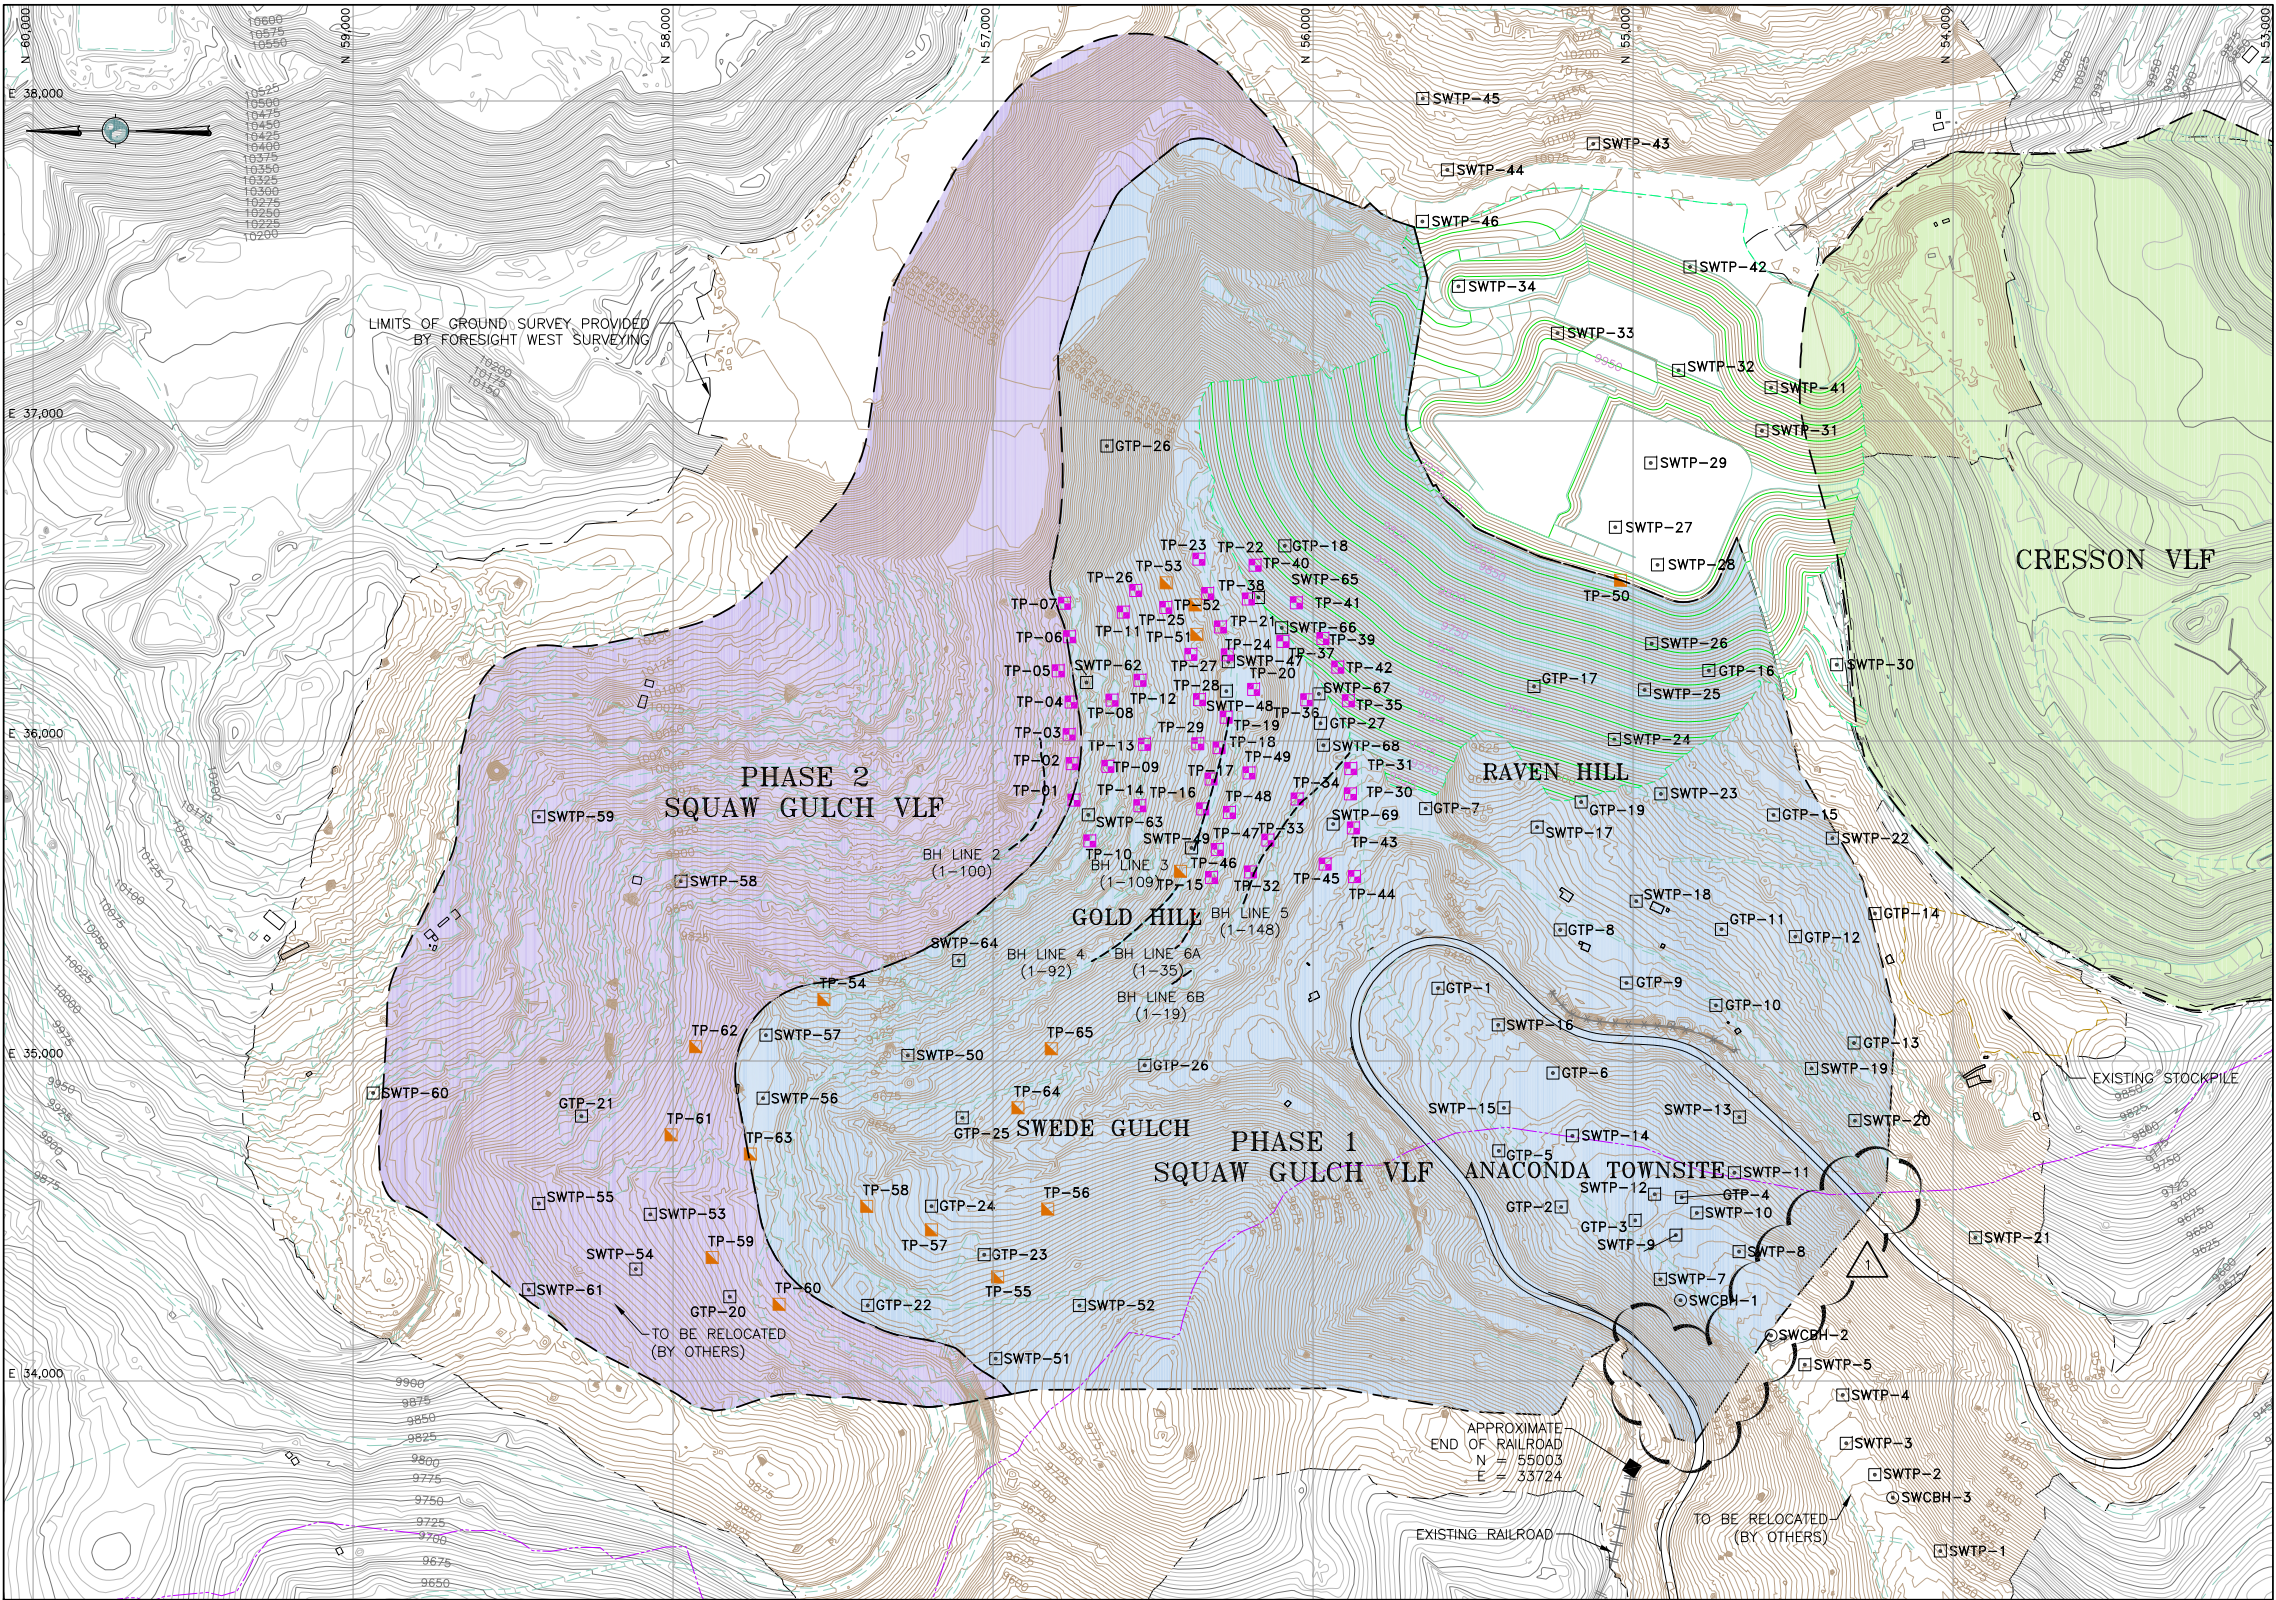

LEGEND:


- 1000 EXISTING GROUND SURFACE CONTOUR EL, FEET (AERIAL SURVEY)
- 1000 EXISTING GROUND SURFACE CONTOUR EL, FEET (LAND SURVEY)
- 1000 MILL PLATFORM GROUND SURFACE CONTOUR EL, FEET
- HIGHWAY 67
- EXISTING ROADS
- EXISTING DRAINAGES
- DIATREME BOUNDARY
- EXISTING RAILROAD
- EXISTING CRIB WALL
- SQUAW GULCH VLF BOUNDARY (LIMITS OF LINER)
- EXISTING BUILDING
- GTP-18 GOLDER ASSOCIATES TEST PIT 2004
- SWTP-34 SMITH WILLIAMS TEST PIT JUNE 2007
- SWCBH-2 SMITH WILLIAMS BOREHOLE JUNE 2007
- TP-65 AMEC TEST PIT JULY 2010
- TP-45 AMEC TEST PIT JUNE 2010
- AMEC BOREHOLE LINE
- PHASE 1
- PHASE 2
- CRESSON VLF

- NOTE:**
- FOR GEOTECHNICAL INVESTIGATION DATA, REFER TO APPENDIX A OF THE REPORT.
 - FOR INFORMATION ONLY - TO BE CONFIRMED BY CONTRACTOR.
 - REMOVED EXISTING UTILITIES FROM DRAWING.
 - UPDATED EXISTING GROUND TO INCLUDE MILL PLATFORM.
 - DRAWING IS A NEW ADDITION TO THE ISSUED FOR CONSTRUCTION SET.



REFERENCE:

EXISTING GROUND TOPOGRAPHY WAS CREATED BY COMBINING THE FOLLOWING FILES
RCV FROM FORESIGHT WEST SURVEYING, INC.:
SQUAW GULCH BASE TOPO - PHASE 1 - REVISED.DWG
(RCV MARCH 14, 2010)
SQUAW GULCH BASE TOPO - PHASE 2.DWG
(RCV APRIL 24, 2010)
SQUAW GULCH BASE TOPO - PHASE 3.DWG
(RCV MAY 4, 2010)
CCV TOPO EXPANSION 12-29-10 NORTH AREA.DWG
(RCV JANUARY 13, 2011)
CCV TOPO EXPANSION 01-28-11 SOUTH AREA.DWG
(RCV JANUARY 28, 2011)
SH67 TOPO 7-07-11.DWG
(RCV JULY 11, 2011)
VLF2 TOPO EXPANSION 8-05-11.DWG
(RCV AUGUST 9, 2011)
09028-COMPOSITE-TOPO MLE LIMITS.DWG
(RCV MAY 28, 2010 FROM CC&V)

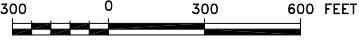

1	02/13/14	REVISED LINER LIMITS/RE-ISSUED FOR CONSTRUCTION	MEN
0	01/07/13	ISSUED FOR CONSTRUCTION	JNM

DISCLAIMER

AMEC PRODUCED THE INFORMATION PRESENTED ON THIS DRAWING THROUGH THE USE OF TECHNICAL INFORMATION AND PRACTICAL EXPERIENCE SPECIFIC TO ITS EFFORTS. RECEIVING THIS DRAWING DOES NOT GUARANTEE ANY RIGHTS TO SUCH TECHNICAL INFORMATION AND PRACTICAL EXPERIENCE. ANY ALTERATION OR ADAPTATION OF THE DATA OR CONTENTS OF THIS DRAWING SHALL BE AT USER'S SOLE RISK AND WITHOUT ANY LIABILITY OR LEGAL RESPONSIBILITY TO AMEC.

CLIENT	CRIPPLE CREEK & VICTOR GOLD MINING COMPANY			
PROJECT	SQUAW GULCH VLF			
TITLE	GEOTECHNICAL INVESTIGATION			
DESIGNED BY	JNM	CHECKED BY	JNM	
DRAWN BY	DS	APPROVED BY	JNM	
FILENAME		DRAWING No.		REV
1125GM116		A25		1

