




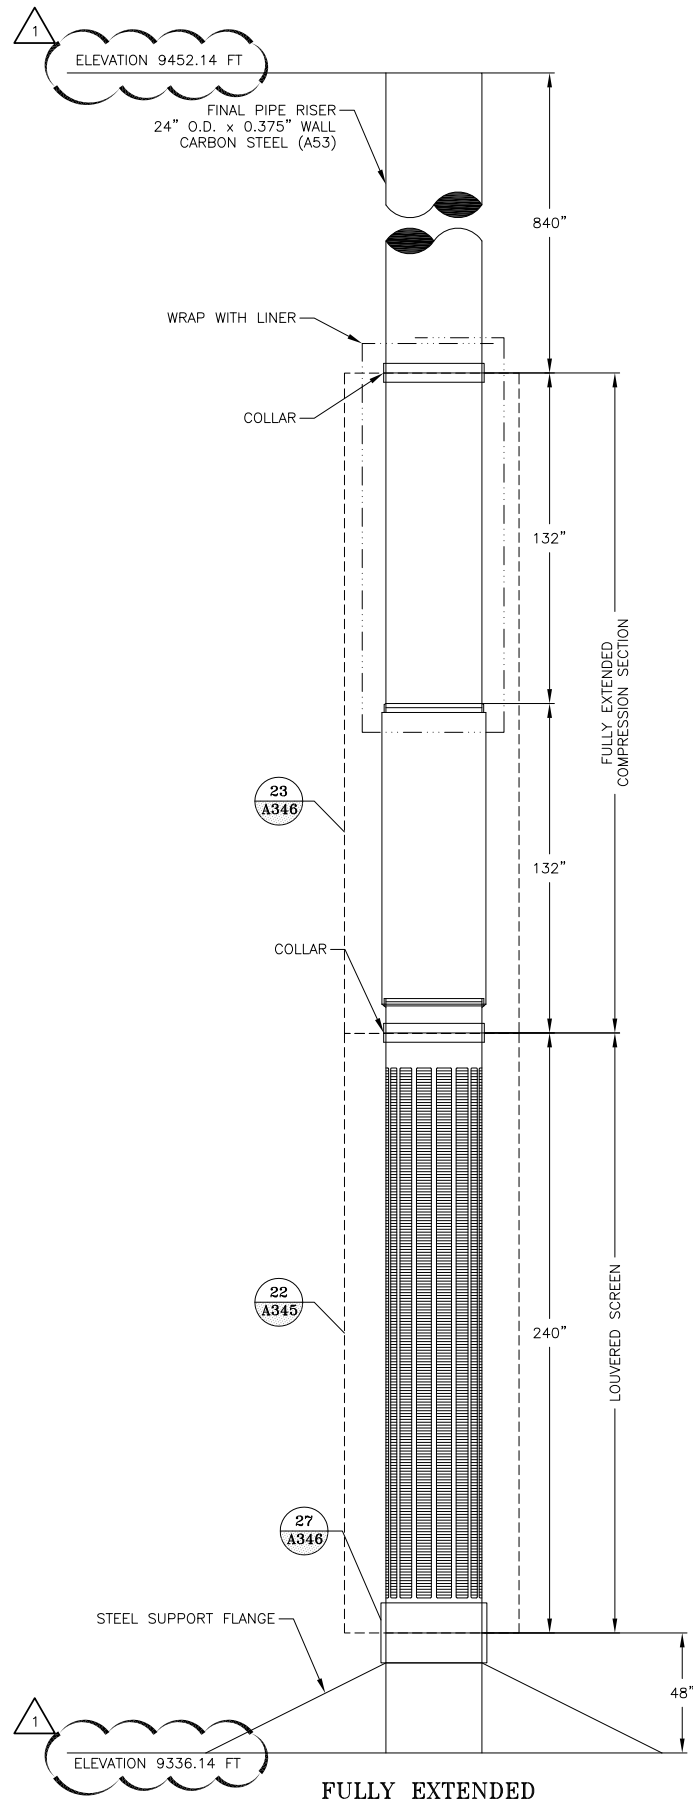

21 HIGH VOLUME SOLUTION COLLECTION SYSTEM VERTICAL RISER DETAIL
A330

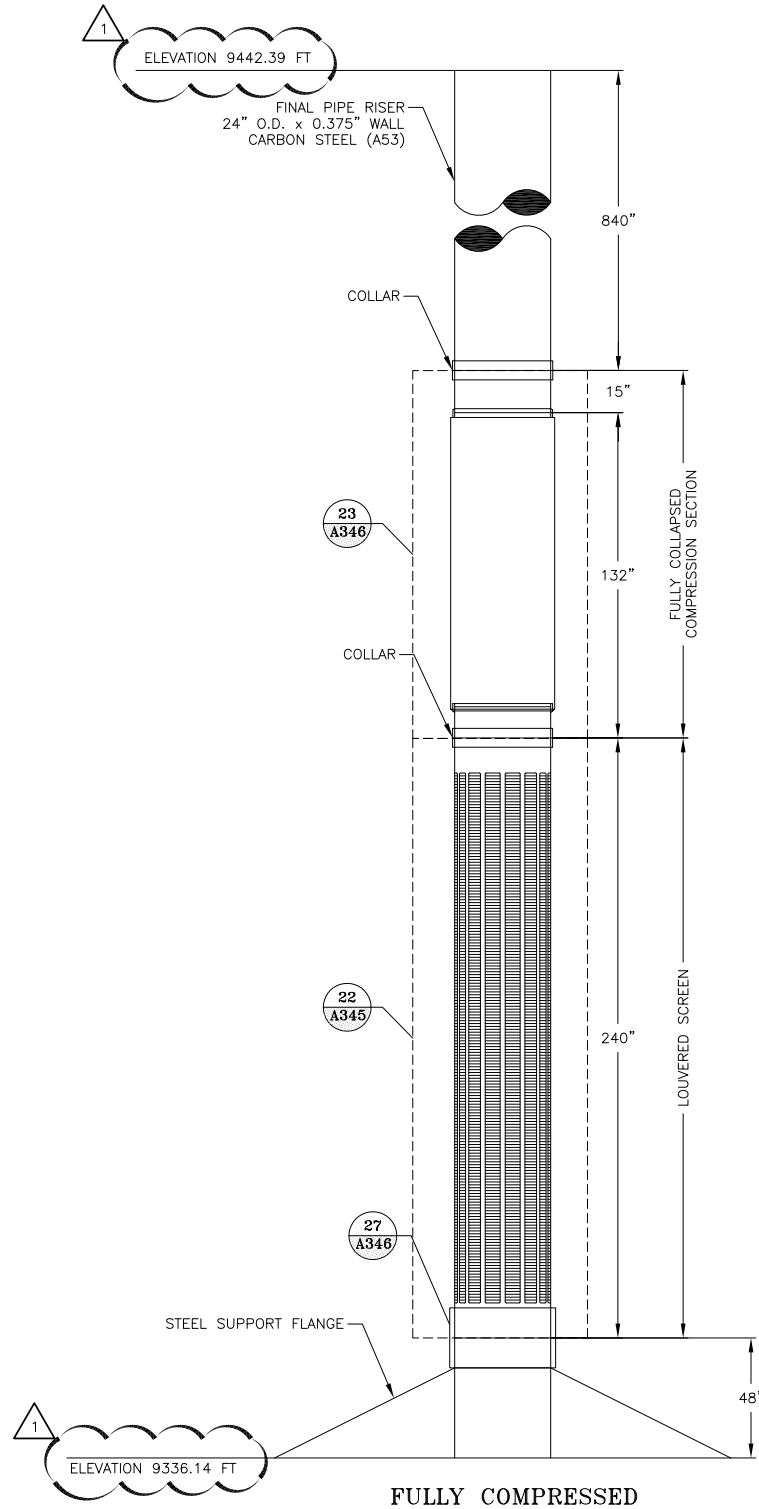

NTS

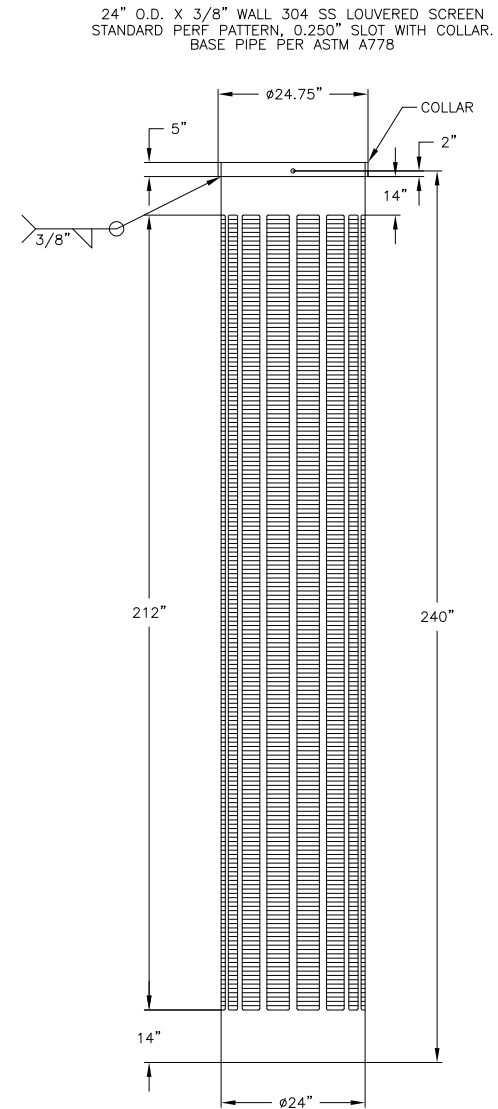

22 LOUVERED SCREEN DETAIL
A345

NTS



1	06/11/13	REVISED ELEVATIONS RE-ISSUED FOR CONSTRUCTION	MEN	CAS
0	01/07/13	ISSUED FOR CONSTRUCTION	JNM	CMT

DISCLAIMER
AMEC EARTH AND ENVIRONMENTAL PRODUCED THE INFORMATION PRESENTED ON THIS DRAWING THROUGH THE USE OF TECHNICAL INFORMATION AND PRACTICAL EXPERIENCE SPECIFIC TO ITS EFFORTS. RECEIVING THIS DRAWING DOES NOT GUARANTEE ANY RIGHTS TO SUCH TECHNICAL INFORMATION AND PRACTICAL EXPERIENCE. ANY ALTERATION OR ADAPTATION OF THE DATA OR CONTENTS OF THIS DRAWING SHALL BE AT USER'S SOLE RISK AND WITHOUT ANY LIABILITY OR LEGAL RESPONSIBILITY TO AMEC EARTH AND ENVIRONMENTAL.

CLIENT		CRIPPLE CREEK & VICTOR GOLD MINING COMPANY			
PROJECT		SQUAW GULCH VLF			
TITLE		PSSA RISER SECTIONS AND DETAILS SHEET 3 OF 5			
DESIGNED BY	CMT	CHECKED BY	MEN		
DRAWN BY	CMT	APPROVED BY	CJB		
FILENAME		DRAWING No.		REV	
1125GD108		A345		1	

