



AG NORTHWEST-SOUTHEAST SECTION  
A330 NTS

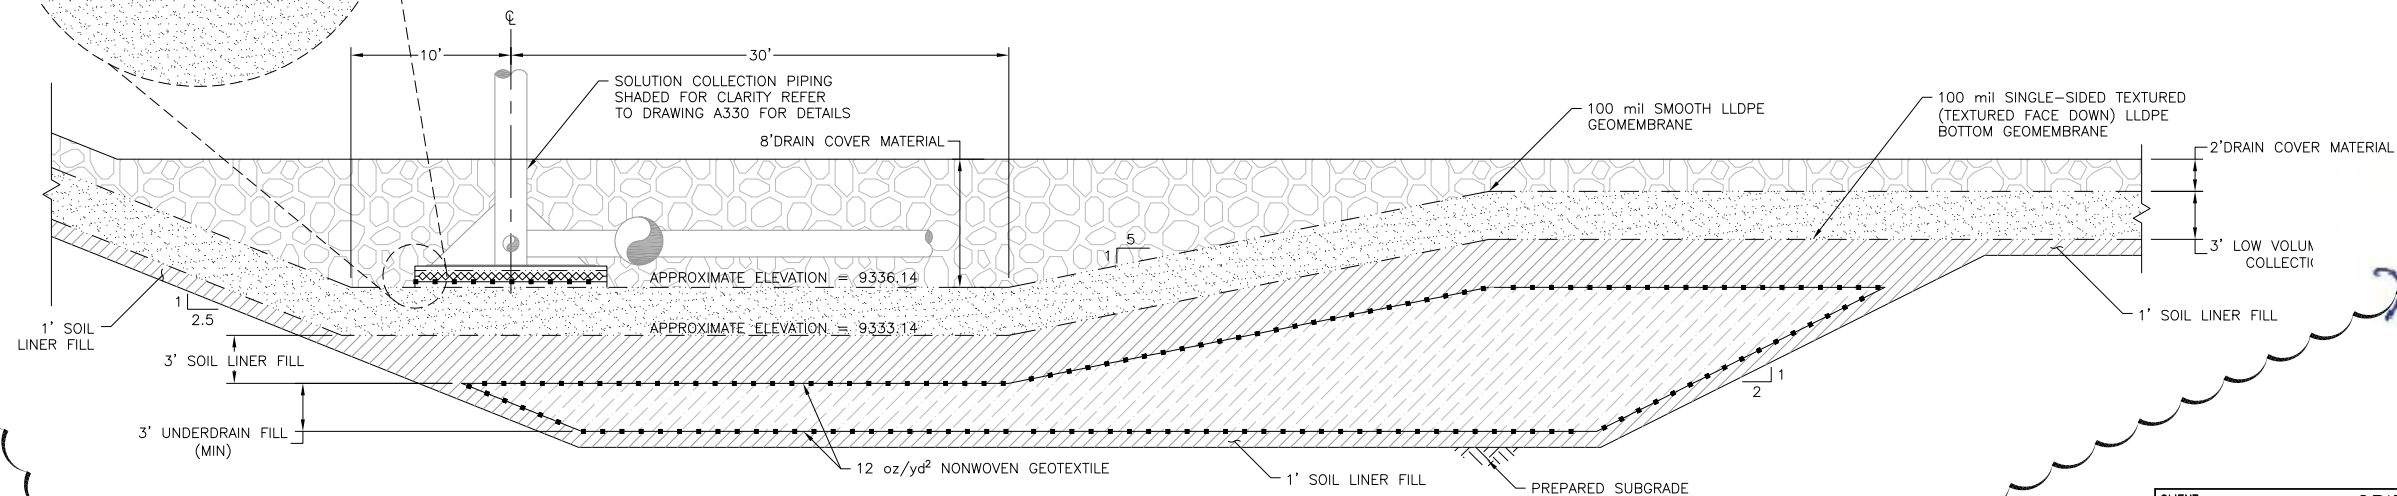

AH NORTHEAST-SOUTHWEST SECTION  
A330 NTS

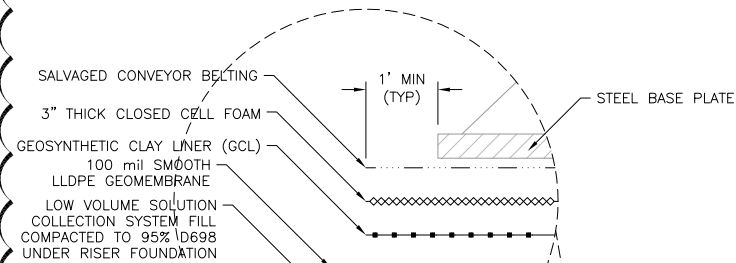

|             |   |             |      |       |
|-------------|---|-------------|------|-------|
| CLIENT      | CRIPPLE CREEK & VICTOR<br>GOLD MINING COMPANY   |             |      |       |
| PROJECT     | SQUAW GULCH VLF                                 |             |      |       |
| TITLE       | PSSA RISER SECTIONS AND DETAILS<br>SHEET 5 OF 5 |             |      |       |
| DESIGNED BY | JNM   | CHECKED BY  | MEN  |       |
| DRAWN BY    | DS  | APPROVED BY | CJB  |       |
| FILENAME    | 1125GD39  | DRAWING No. | A350 | REV 1 |

|   |          |  |     |     |
|---|----------|--|-----|-----|
| 1   | 06/11/13 | REVISED SECTIONS<br>RE-ISSUED FOR CONSTRUCTION | MEN | CAS |
| 0   | 01/07/13 | ISSUED FOR CONSTRUCTION                        | JNM | CMT |
| <p>DISCLAIMER</p> <p>AMEC PRODUCED THE INFORMATION PRESENTED ON THIS DRAWING THROUGH THE USE OF TECHNICAL INFORMATION AND PRACTICAL EXPERIENCE SPECIFIC TO ITS EFFORTS. RECEIVING THIS DRAWING DOES NOT GUARANTEE ANY RIGHTS TO SUCH TECHNICAL INFORMATION AND PRACTICAL EXPERIENCE. ANY ALTERATION OR ADAPTATION OF THE DATA OR CONTENTS OF THIS DRAWING SHALL BE AT USER'S SOLE RISK AND WITHOUT ANY LIABILITY OR LEGAL RESPONSIBILITY TO AMEC.</p> |          |  |     |     |

